


42 Rosebery Avenue, DA15 8HZ

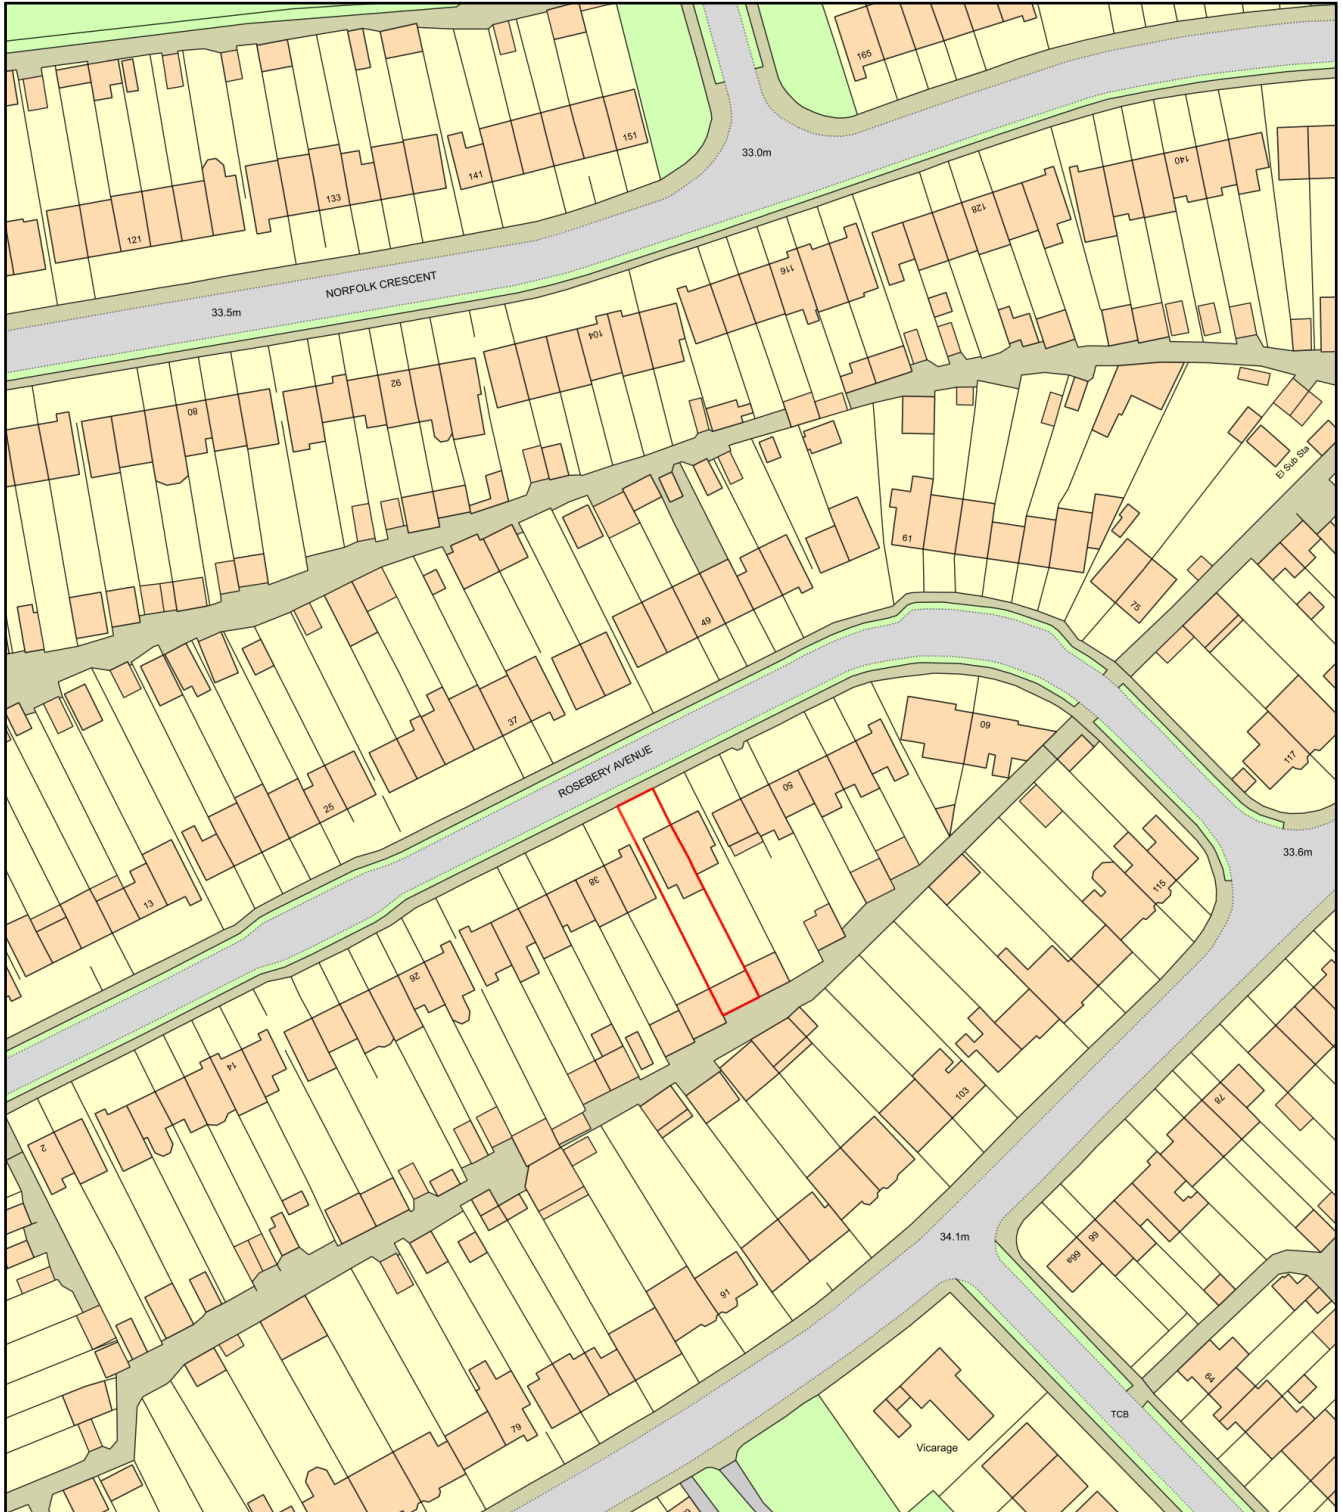

Plan Produced for: Mr & Mrs Pittman
Date Produced: 14 Jul 2021
Plan Reference Number: TQRQM21195161652276
Scale: 1:1250 @ A4