
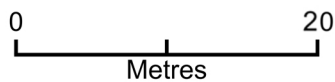


JR215 - 03 Proposed Block Plan

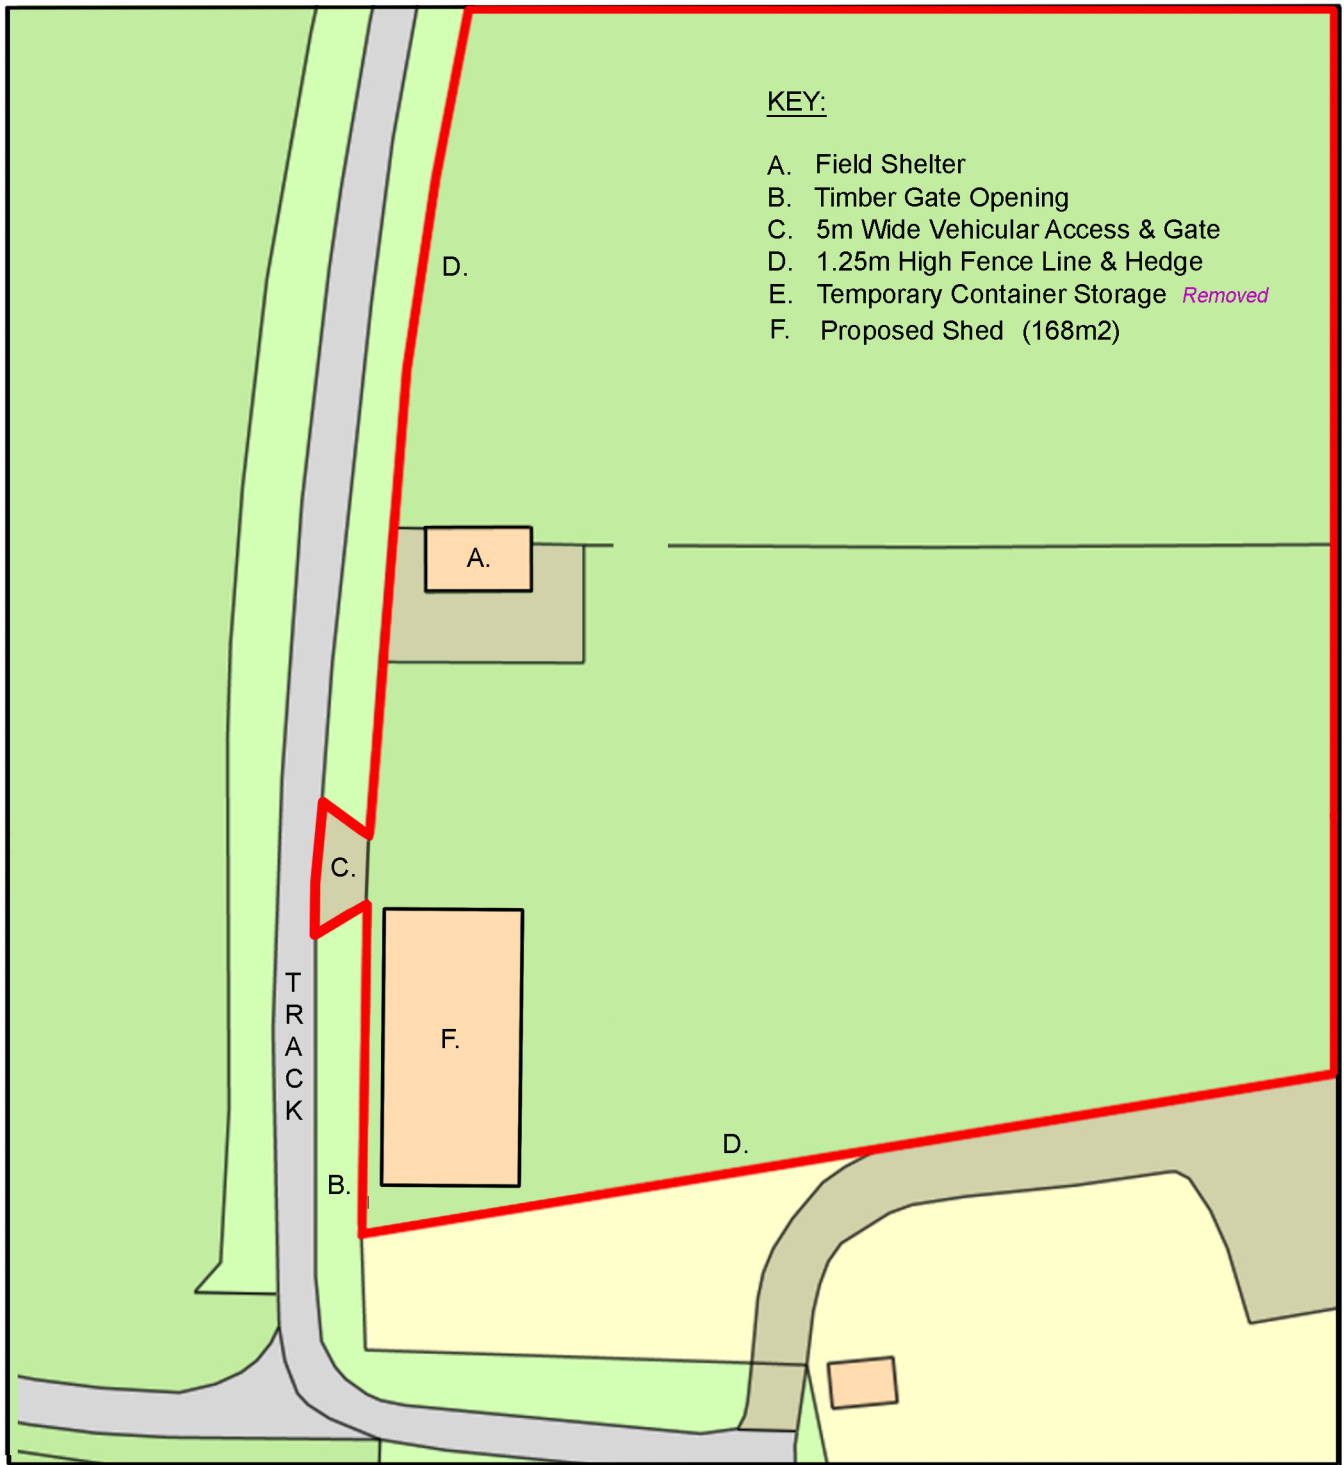

Plan Produced for: Mrs. Yasmin McGrady

Date Produced: 13 Aug 2021

Plan Reference Number: TQRQM21225141410978

Scale: 1: 500 @ A4