



**Note:**  
ALL DIMENSIONS TO BE CHECKED ON SITE FOR ANY DISCREPANCIES TO BE NOTIFIED PRIOR TO COMMENCEMENT OF WORK.

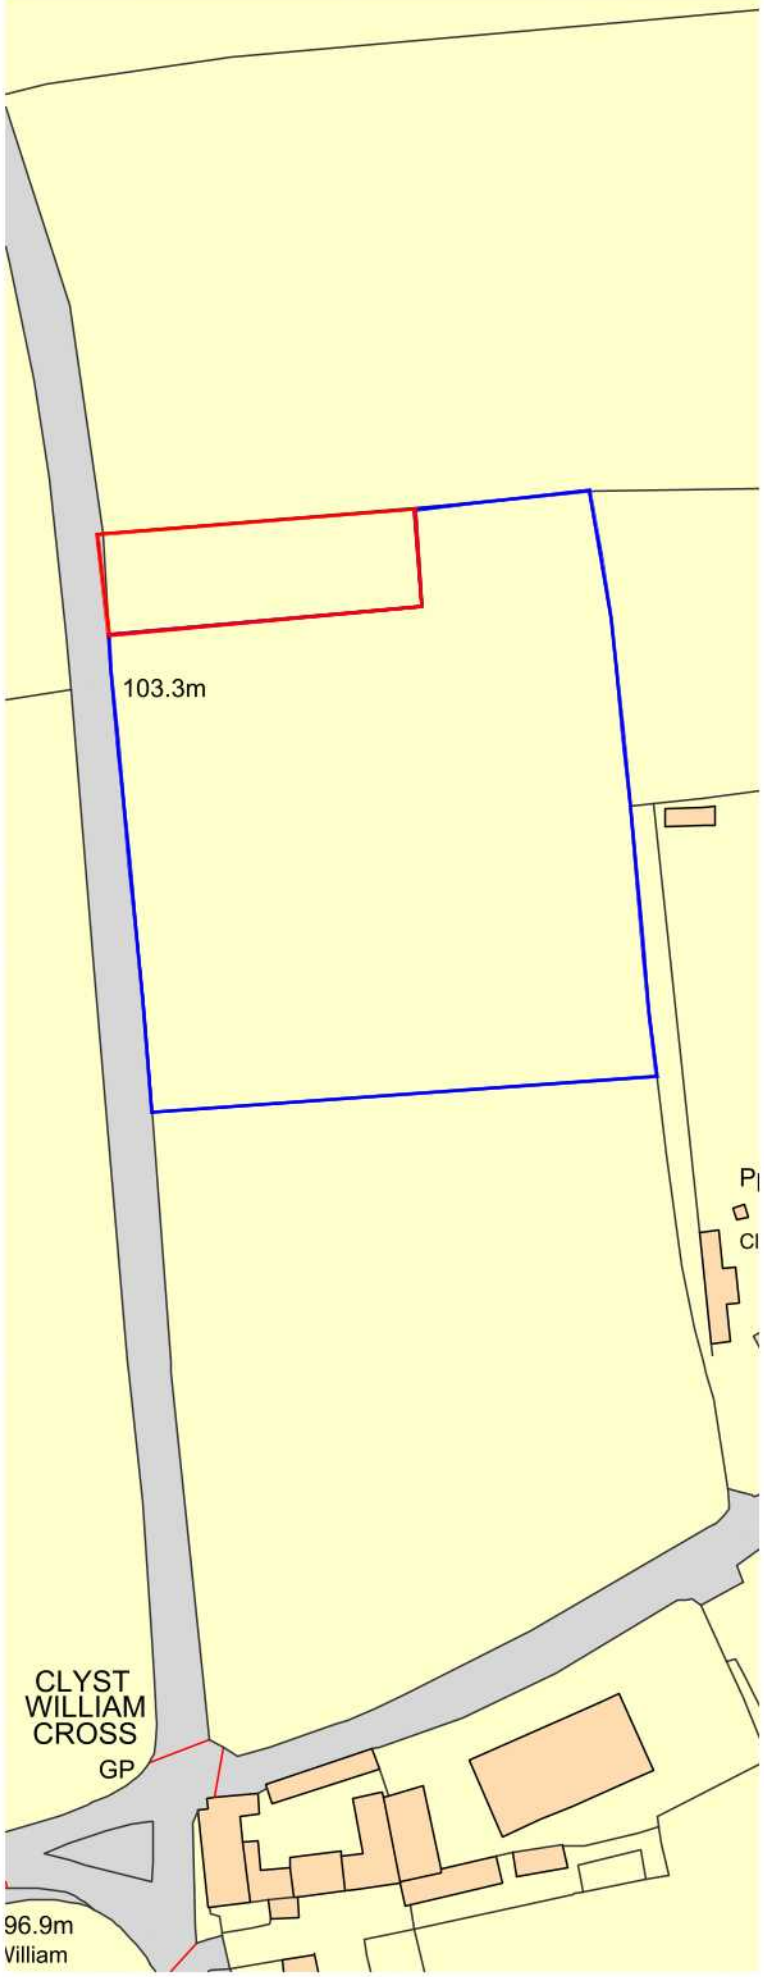

Existing Location Plan  
Scale 1:1250

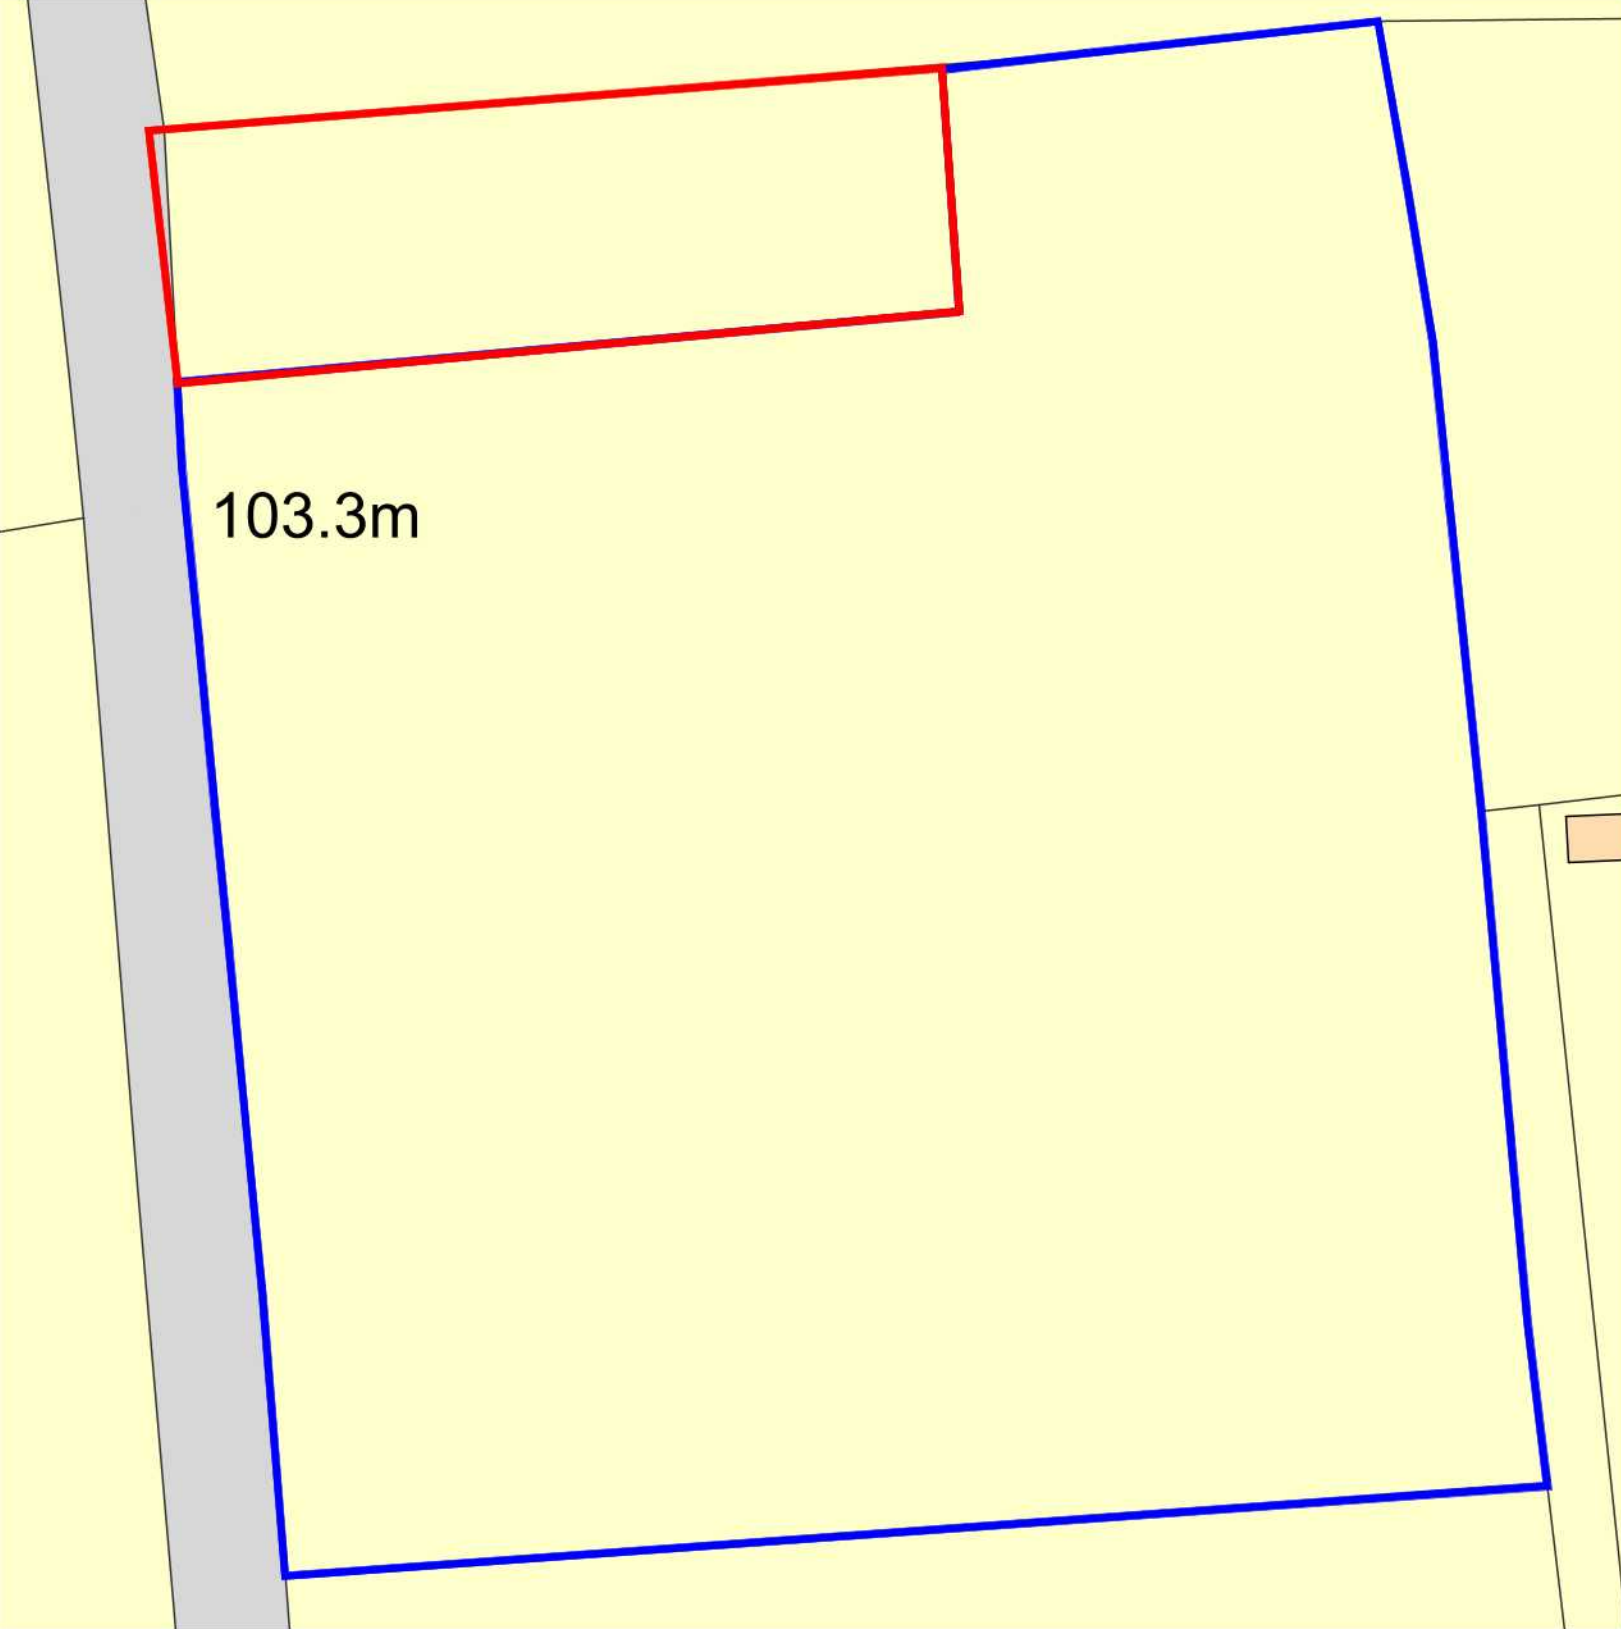

Existing Block Plan  
Scale 1:500

- NOTE:**
- RED LINE INDICATES AREA OF APPLICATION - 861sqm / 0.08 Hectares / 0.2 Acre
  - BLUE LINE INDICATES AREA OF LAND IN SAME OWNERSHIP - 7199sqm / 0.7 Hectares / 1.77 Acres

Date	Rv	Note
14/09/21	A	DWG REVISED @ TERRAQUEST REQUEST

**bsa** BARRIE SIMONS & ASSOCIATES  
90 South Street Exeter EX1 1EN  
t: 01392 271173 - f: 01392 428026  
e: info@bsa-exe.co.uk - w: bsa-exe.co.uk  
architecture - building surveying - interior design - project management

Client  
**Mrs H Cutler**

Job Title  
**Proposed Barn Site  
Land North of Clyst William Cross  
Plymtree, Cullompton, EX15 2LQ**

Drawing Title  
**PLANNING - EXISTING  
Site Location & Block Plans**

Scale 1/1250 1/500 @ A3	Drawn by <b>BC/JN</b>
Date <b>06/09/21</b>	Checked by -/-

Drawing No. <b>2258/21/001</b>	Rev <b>A</b>
-----------------------------------	-----------------

Ordnance Survey, (c) Crown Copyright 2021. All rights reserved. Licence number 100022432