

Note:
ALL DIMENSIONS TO BE CHECKED ON SITE FOR ANY DISCREPANCIES TO BE NOTIFIED PRIOR TO COMMENCEMENT OF WORK.




Proposed Location Plan
Scale 1:1250

- NOTE:**
- RED LINE INDICATES AREA OF APPLICATION - 861sqm / 0.08 Hectares / 0.2 Acre
 - BLUE LINE INDICATES AREA OF LAND IN SAME OWNERSHIP - 7199sqm / 0.7 Hectares / 1.77 Acres



Proposed Block Plan
Scale 1:500

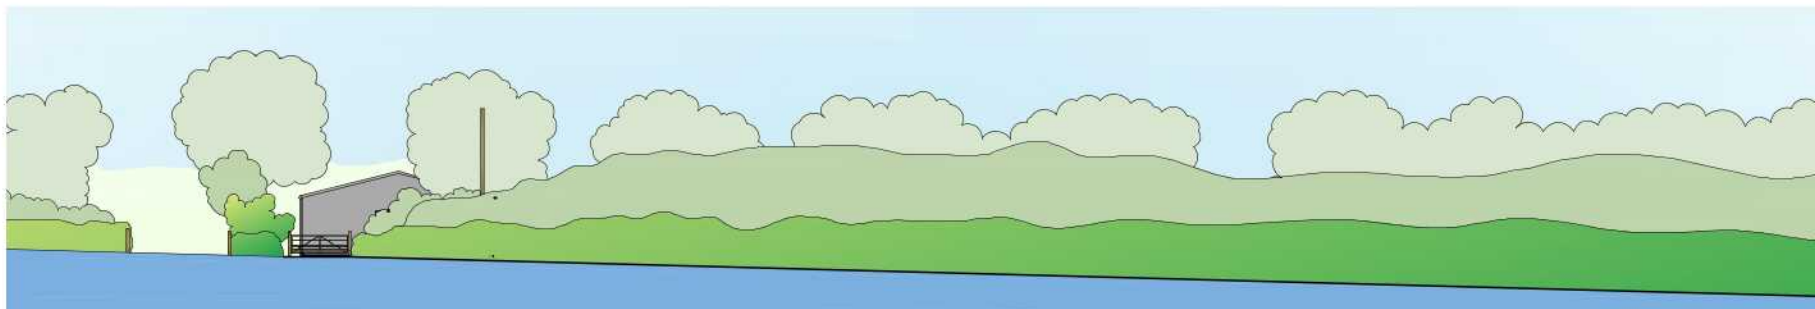

Proposed Street View
Scale 1:500 (WEST FACING)

14/09/21	A	DWG REVISED @ TERRAQUEST REQUEST
Date	Rv	Note

bsa **BARRIE SIMONS & ASSOCIATES**
90 South Street Exeter EX1 1EN
t: 01392 271173 - f: 01392 428026
e: info@bsa-exe.co.uk - w: bsa-exe.co.uk
architecture - building surveying - interior design - project management

Client
Mrs H Cutler

Job Title
**Proposed Barn Site
Land North of Clyst William Cross
Plymtree, Cullompton, EX15 2LQ**

Drawing Title
**PLANNING - PROPOSED
Plan & Street View**

Scale 1/1250 1/500 @ A3	Drawn by BC/JN
Date 06/09/21	Checked by -/-

Drawing No. 2258/21/010	Rev A
-----------------------------------	-----------------