



Existing

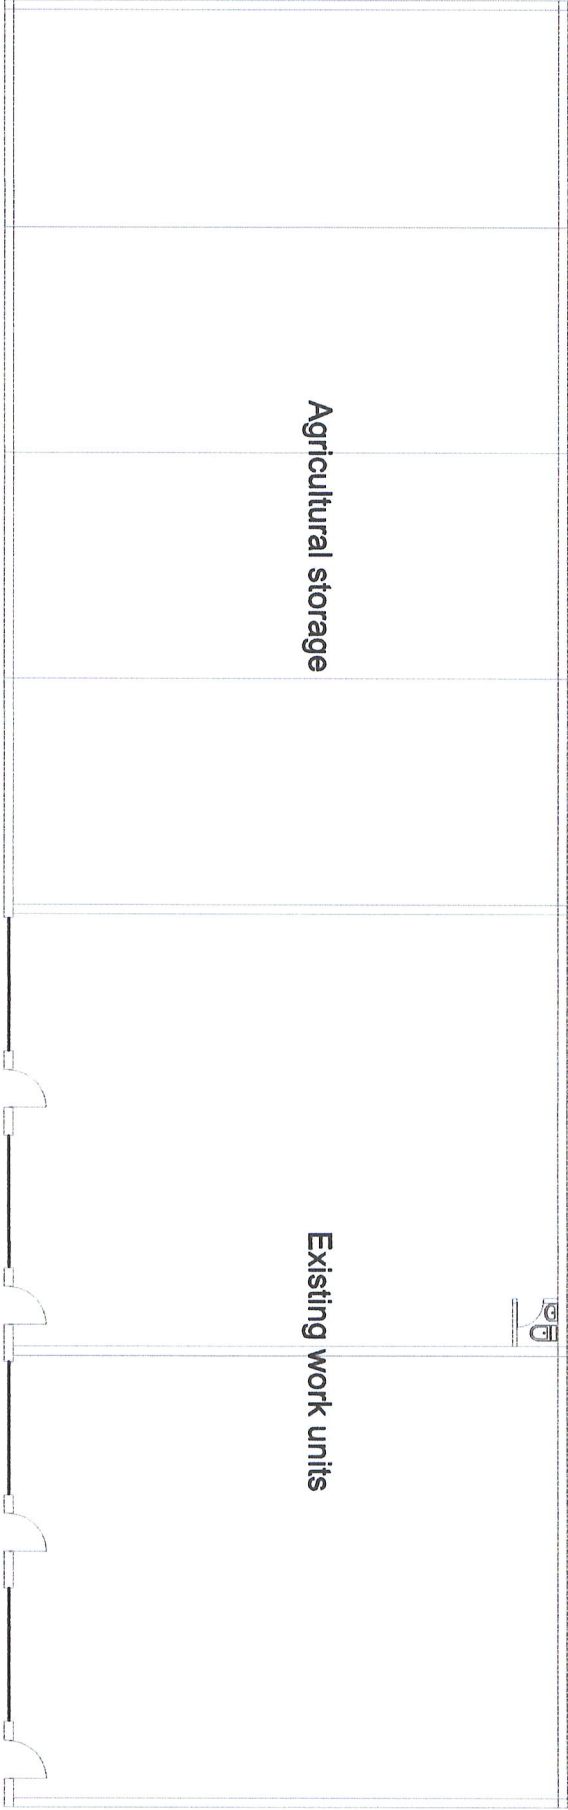

Proposed

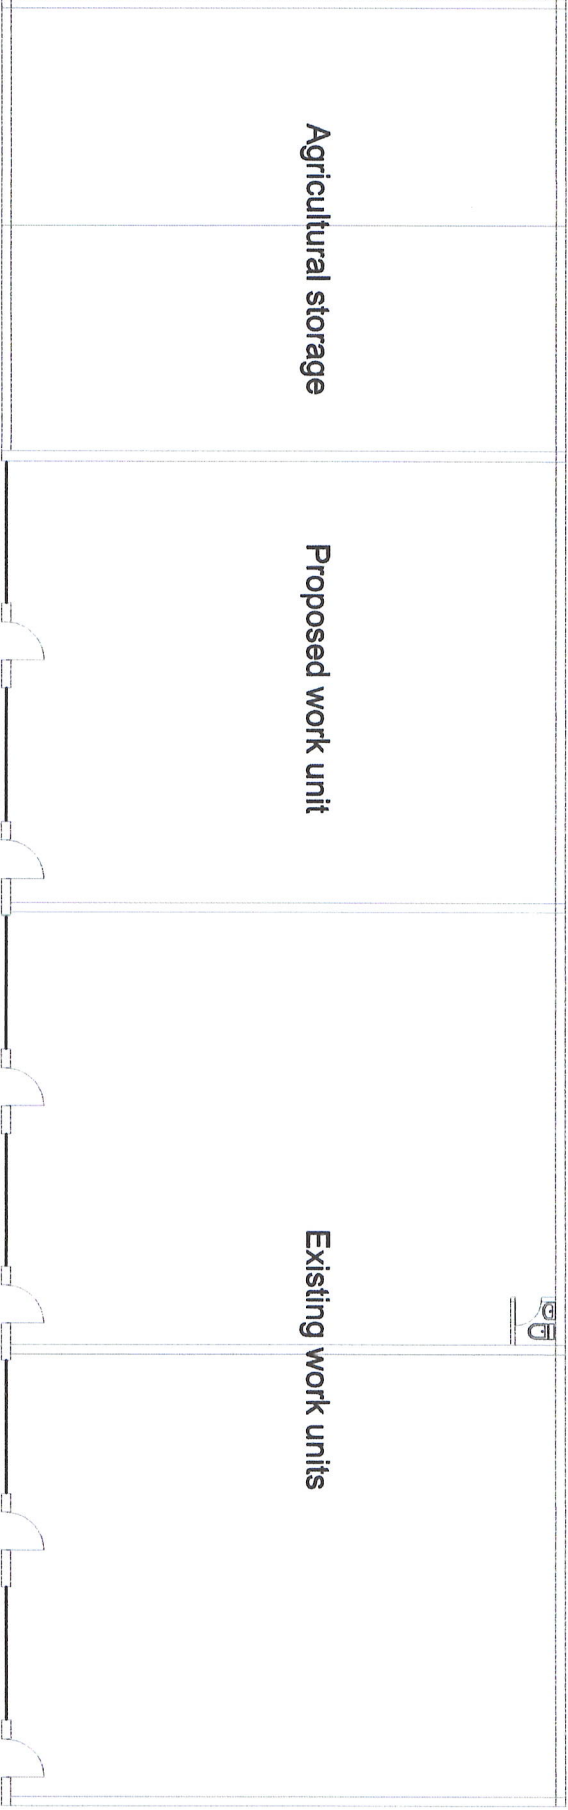

Block Plan
Scale 1:200 @ A3