


Ground Floor
PROPOSAL

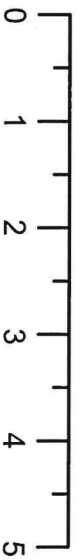


Scale 1:100

181 North Road West
Plymouth
PL1 5DE

17 July 2013
Sht 1/3 A4



1st Floor

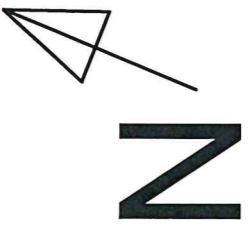


Scale 1:100


PROPOSAL

181 North Road West
 Plymouth
 PL1 5DE


17 July 2013
 Sht 2/3 A4

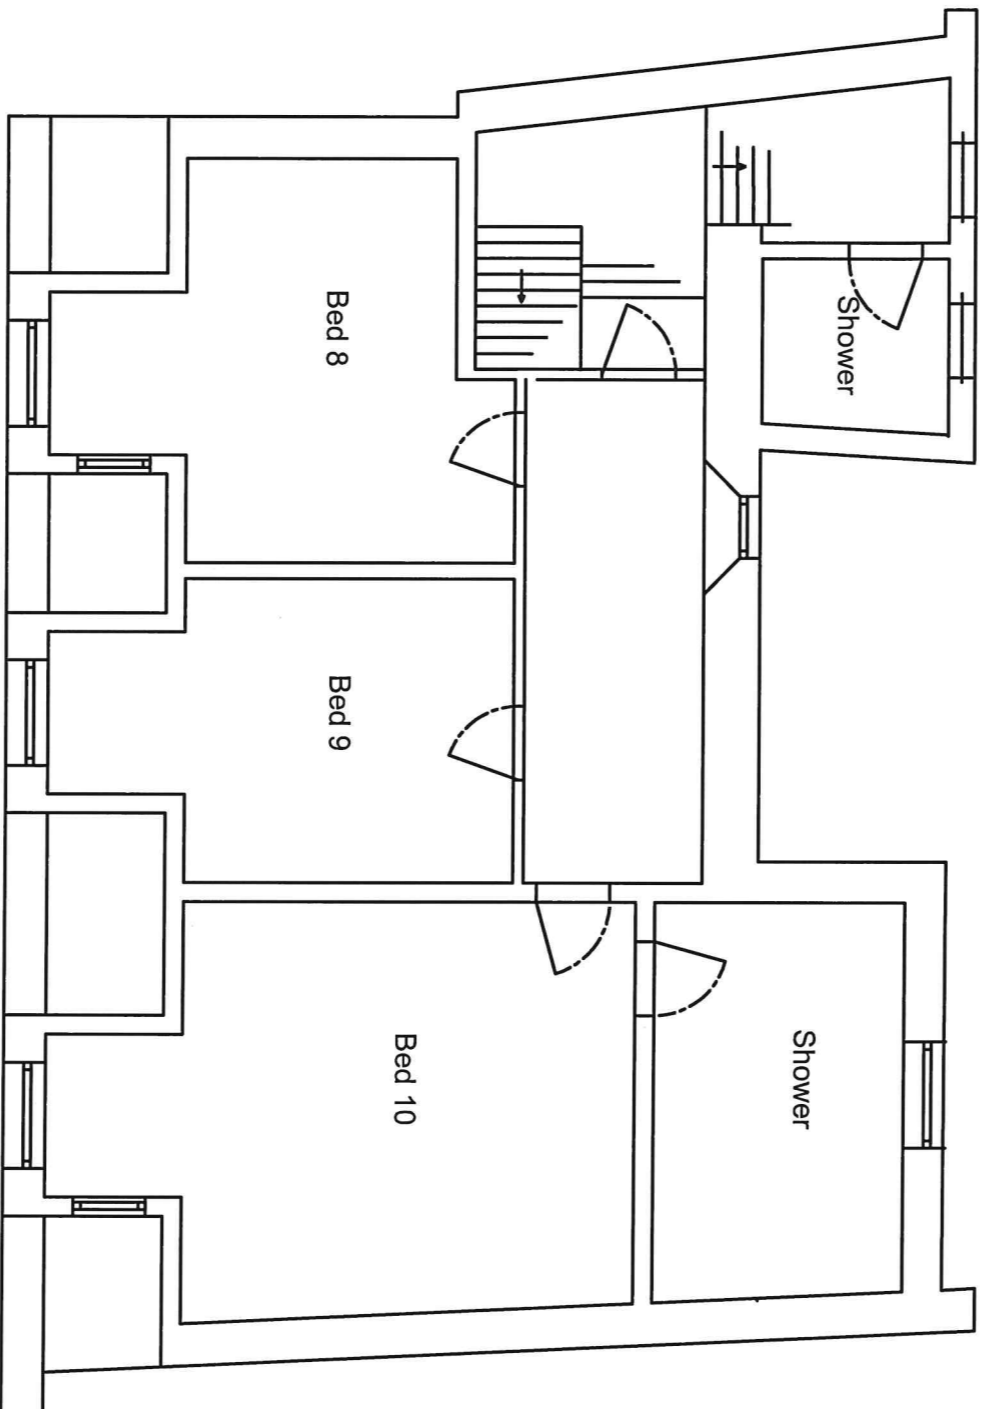

2nd Floor

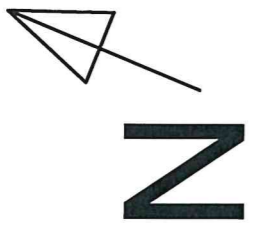

PROPOSAL

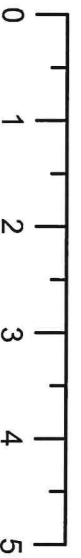

Scale 1:100

181 North Road West
Plymouth
PL1 5DE

17 July 2013
Sht 3/3 A4