


EXISTING SECTION A-A  
THROUGH PARKLAND TO FRONT OF BUXHALL VALE



PROPOSED SECTION A-A  
THROUGH PARKLAND TO FRONT OF BUXHALL VALE

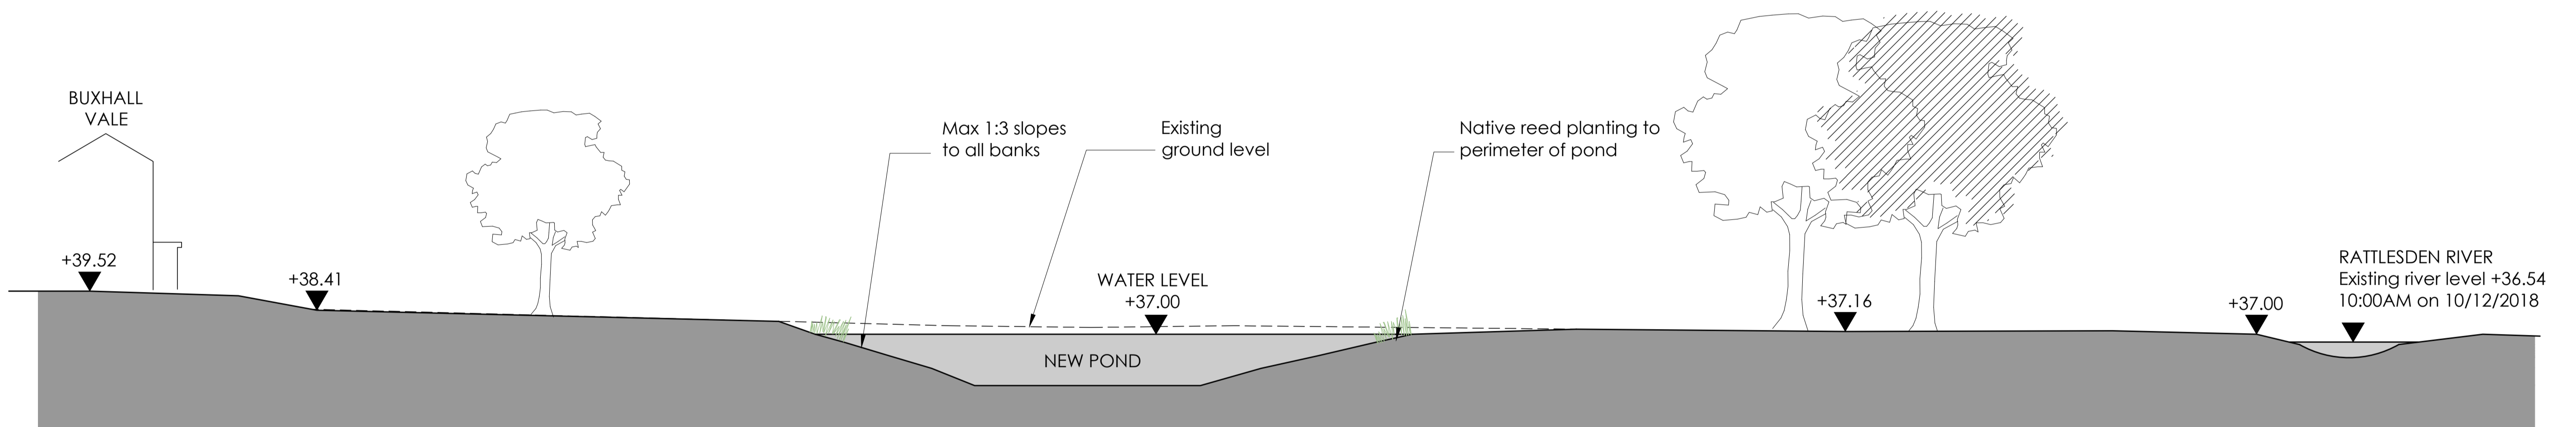