


EXISTING SECTION C-C
THROUGH PARKLAND TO FRONT OF BUXHALL VALE



PROPOSED SECTION C-C
THROUGH PARKLAND TO FRONT OF BUXHALL VALE

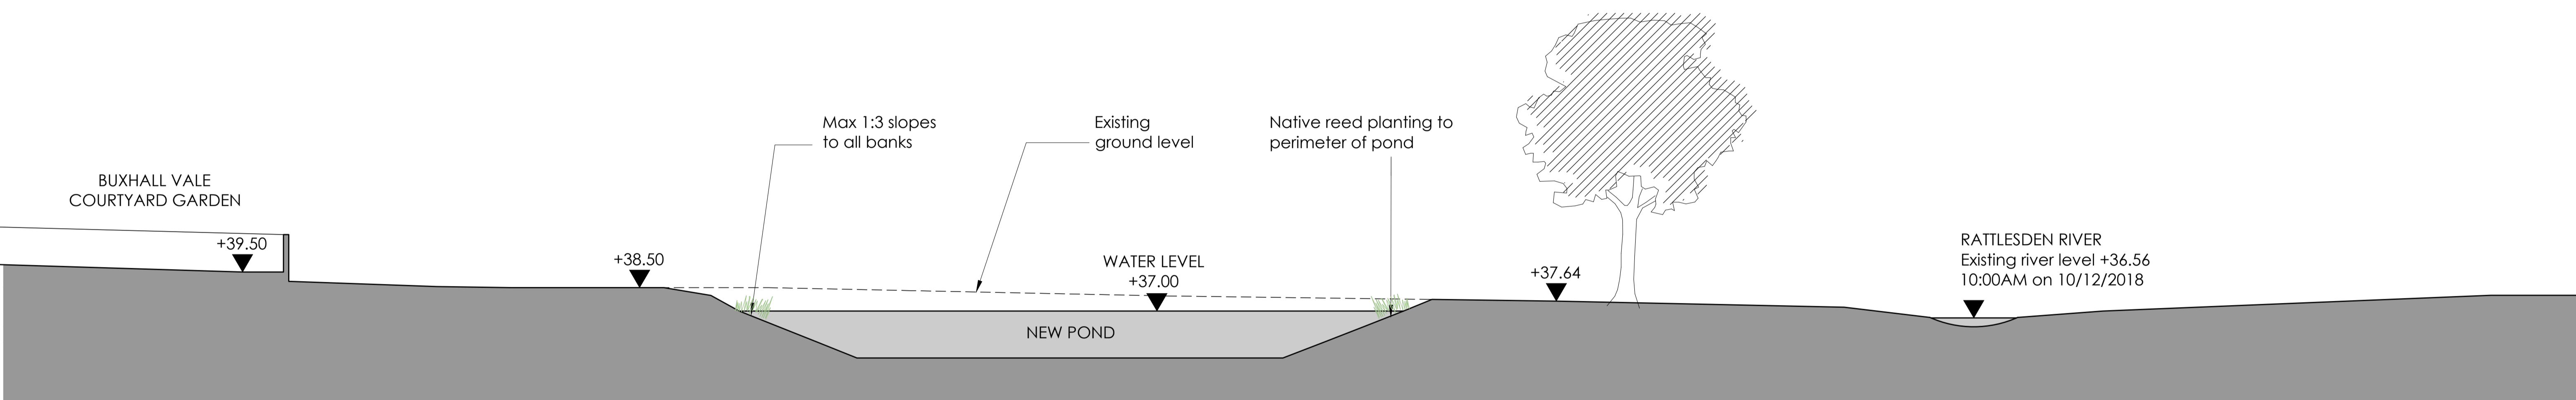