


EXISTING SECTION B-B
THROUGH PARKLAND TO FRONT OF BUXHALL VALE



PROPOSED SECTION B-B
THROUGH PARKLAND TO FRONT OF BUXHALL VALE

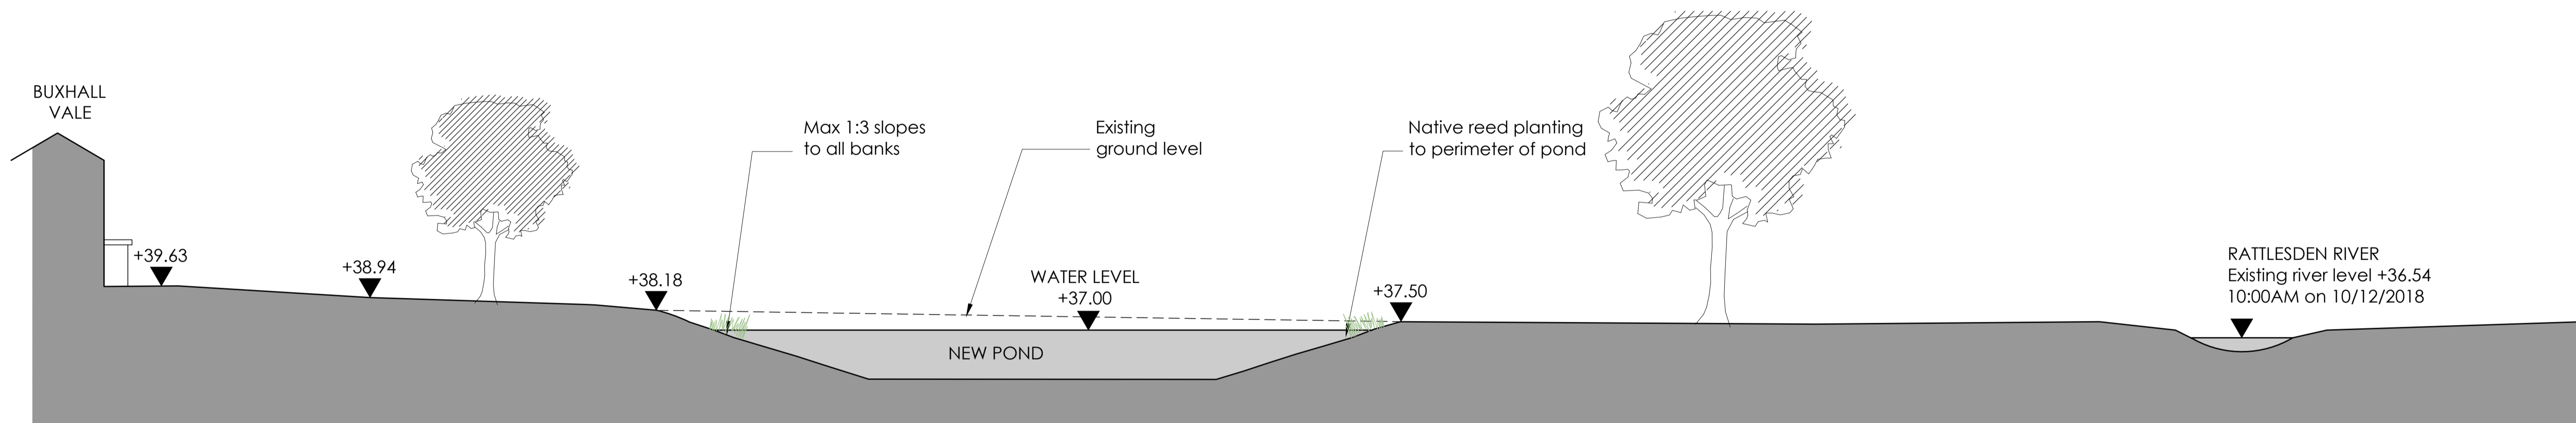