



SOUTH EAST ELEVATION (1:50)
(House)

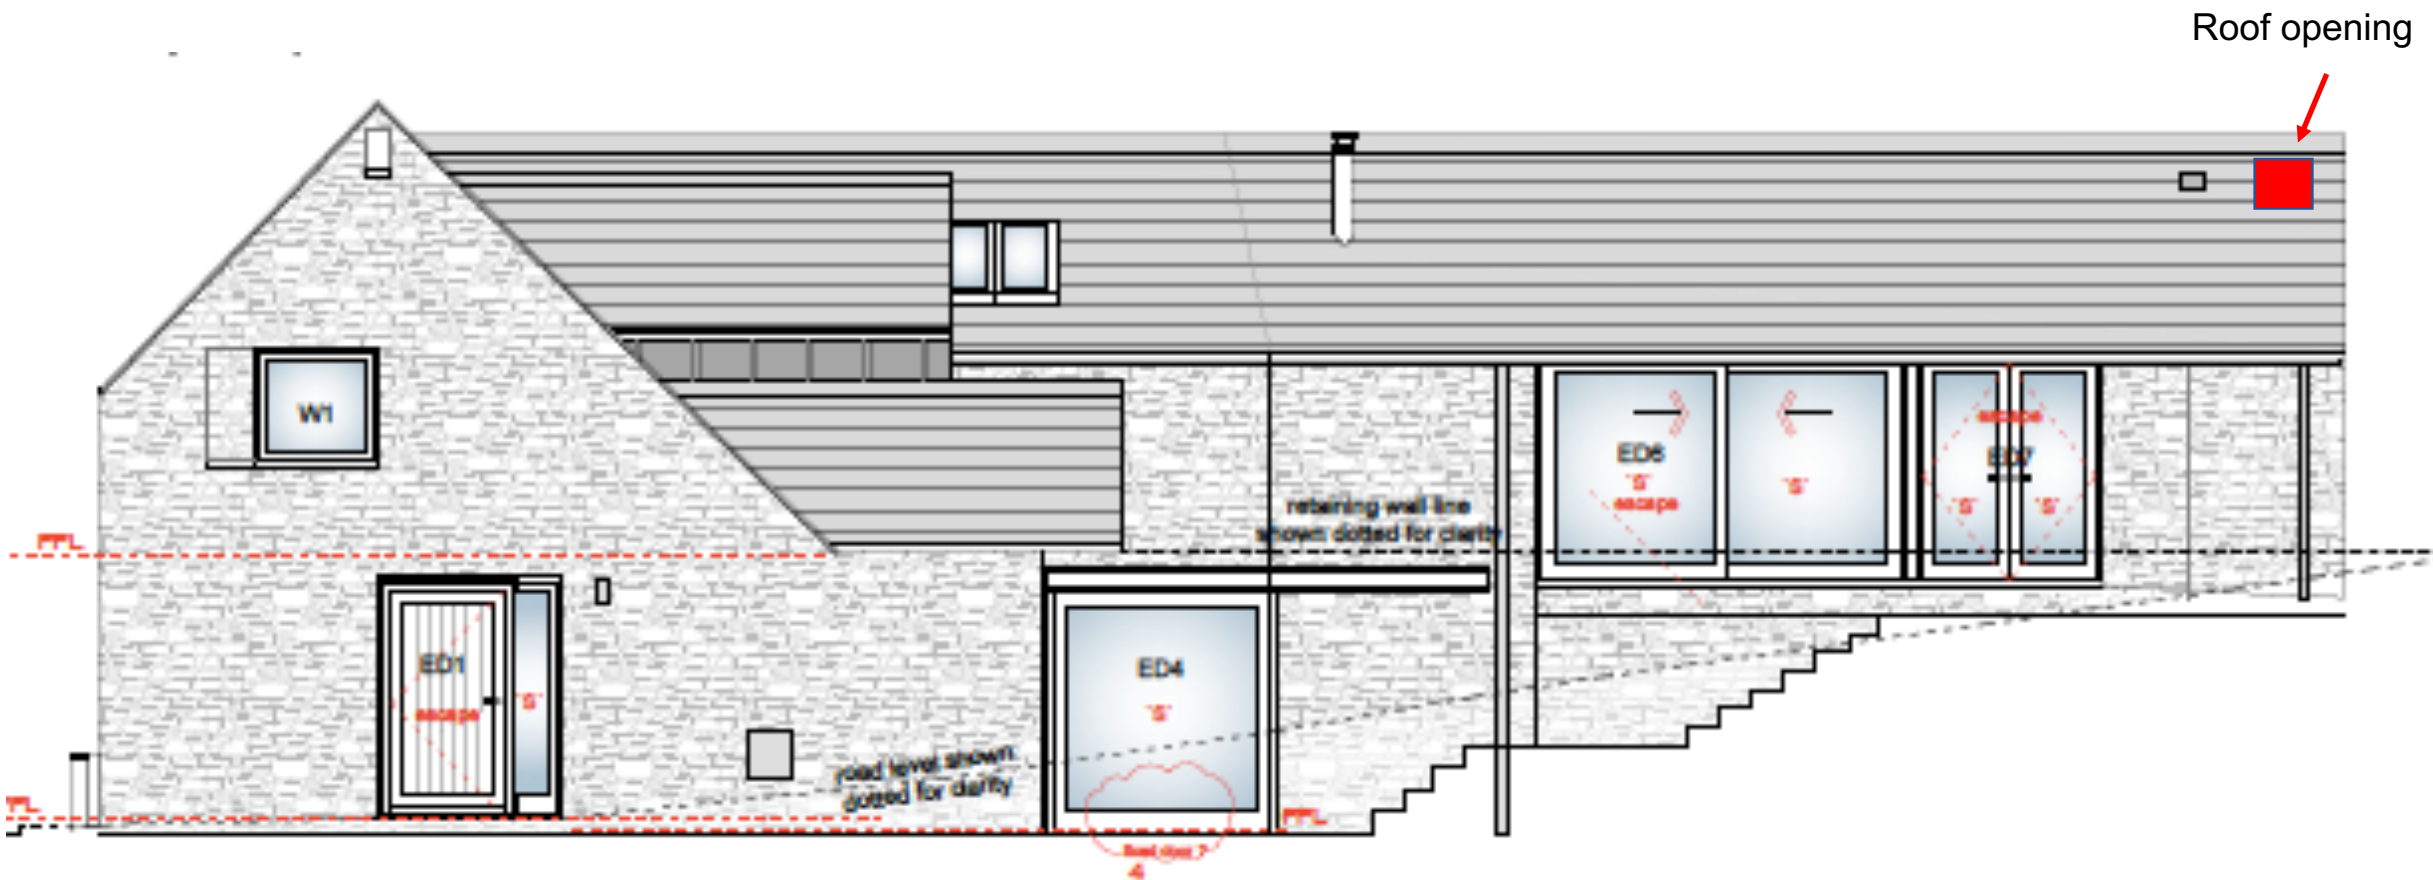

NORTH WEST ELEVATION (1:50)
 (House)

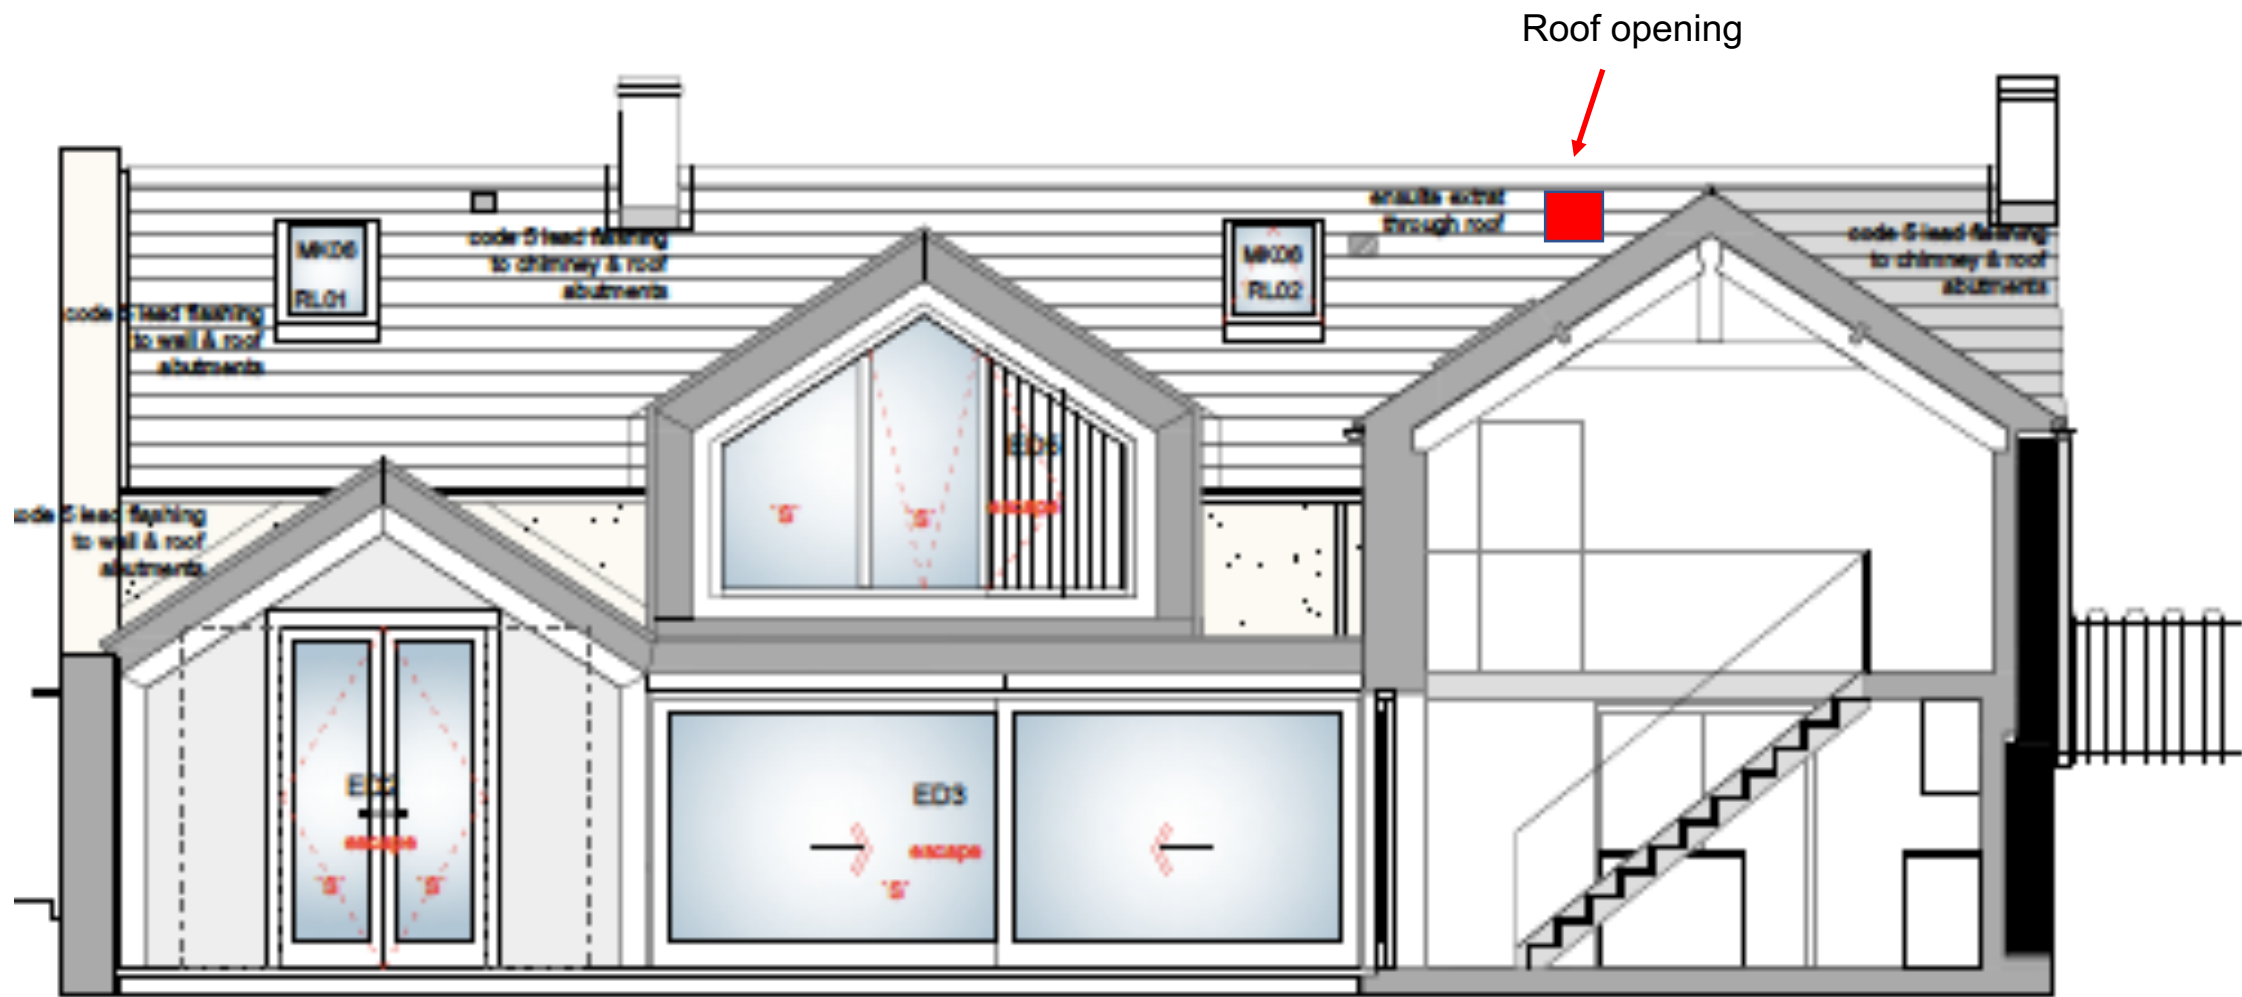

SOUTH WEST ELEVATION (1:50)
 (House)

THIS DRAWING IS TO BE READ IN CONJUNCTION WITH THE APPROVED PLANNING DRAWINGS