
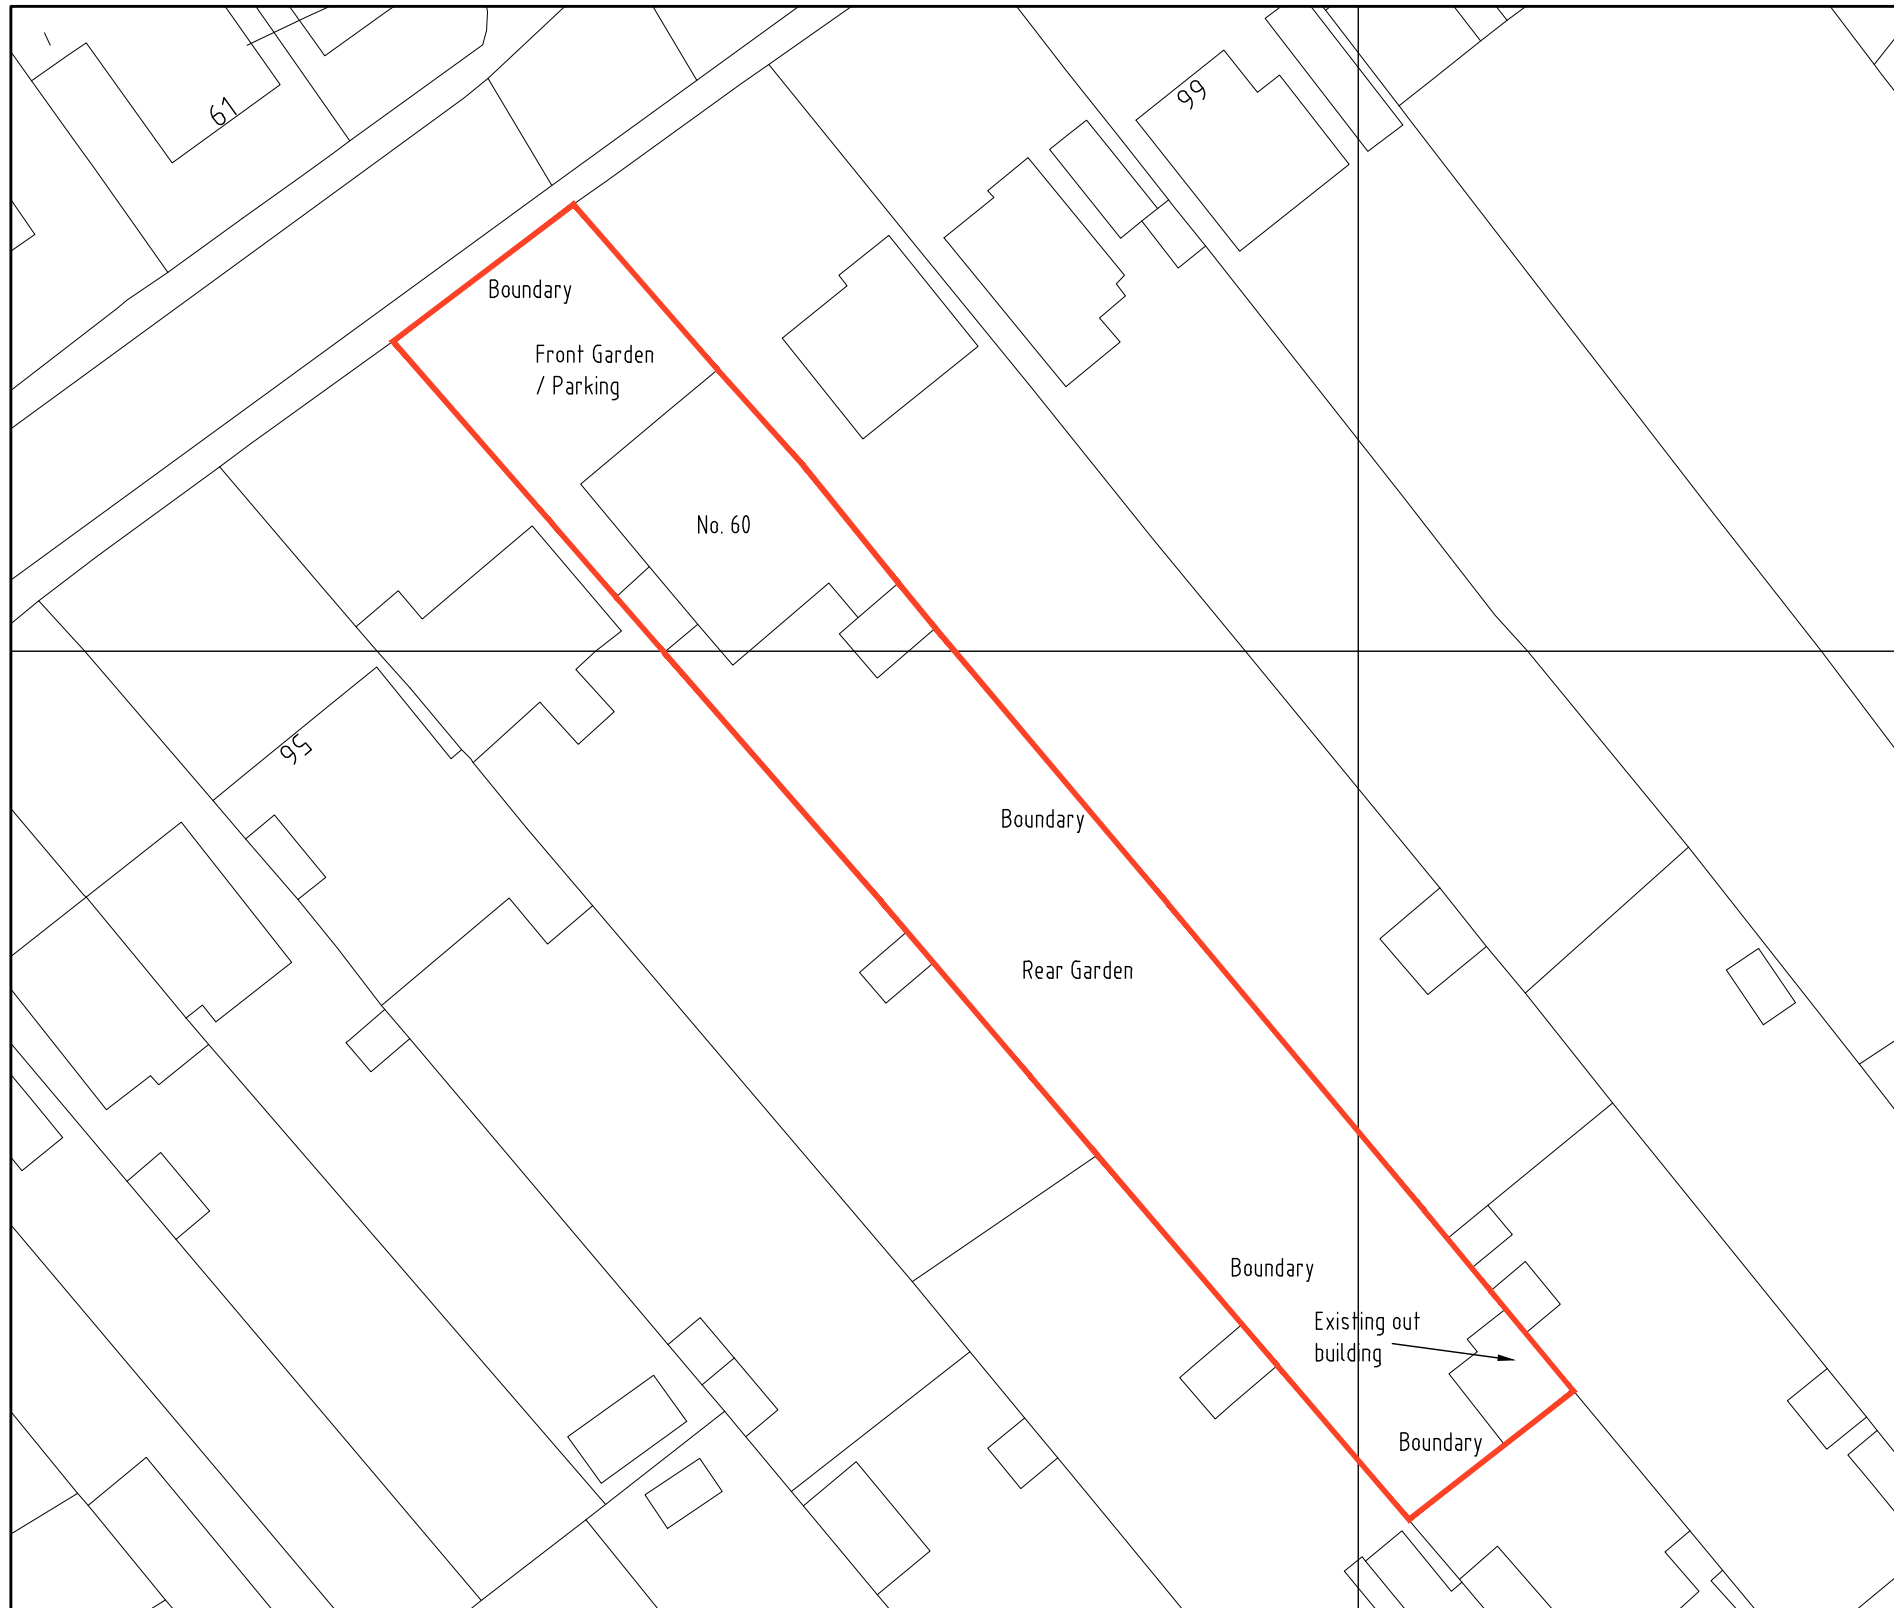
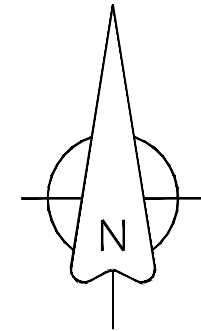


DO NOT SCALE FROM THIS DRAWING
ALL DIMENSIONS TO BE VERIFIED BY THE CONTRACTOR ON SITE

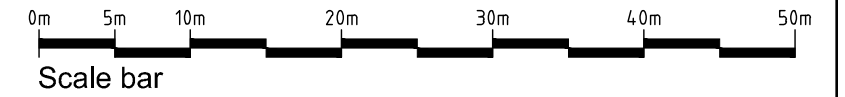

REV	DESCRIPTION	DATE	INIT	CHKD
	STATUS	FOR INFORMATION		

Client
Mr. S Kingston

Project
**60 Joydens Wood Road, Bexley,
Kent. DA5 2HT**

Title
Existing Block Plan

Scale	Date	Drawn	Checked
1:500@A3	24.08.21	N/A	N/A

Project No:	Drawing No.	Revision
2021-227	003	~