



- DRAINAGE STORM NEW
- DRAINAGE STORM EXISTING
- DRAINAGE STORM EXISTING REMOVED
- DRAINAGE FOUL NEW
- DRAINAGE FOUL EXISTING
- DRAINAGE FOUL EXISTING REMOVED
- DRAINAGE COMBINED NEW
- DRAINAGE COMBINED EXISTING
- DRAINAGE COMBINED EXISTING REMOVED

EXTERNAL FINISHES SCHEDULE	
1	Walls – Rendered to match existing
2	Roof – Tiles to match existing
3	Windows – Grey aluminium/timber composite to match existing
4	Doors – Grey aluminium/timber composite
5	Rooflights – Grey uPVC/Powdercoated Aluminium
6	RWP/ Gutters / Fascia - Black uPVC downpipes, guttering and fascia to match existing
7	Brickwork to front boundary walls to match existing
8	Capping stone and railing to boundary walls
9	
10	
11	
12	
13	
14	
15	

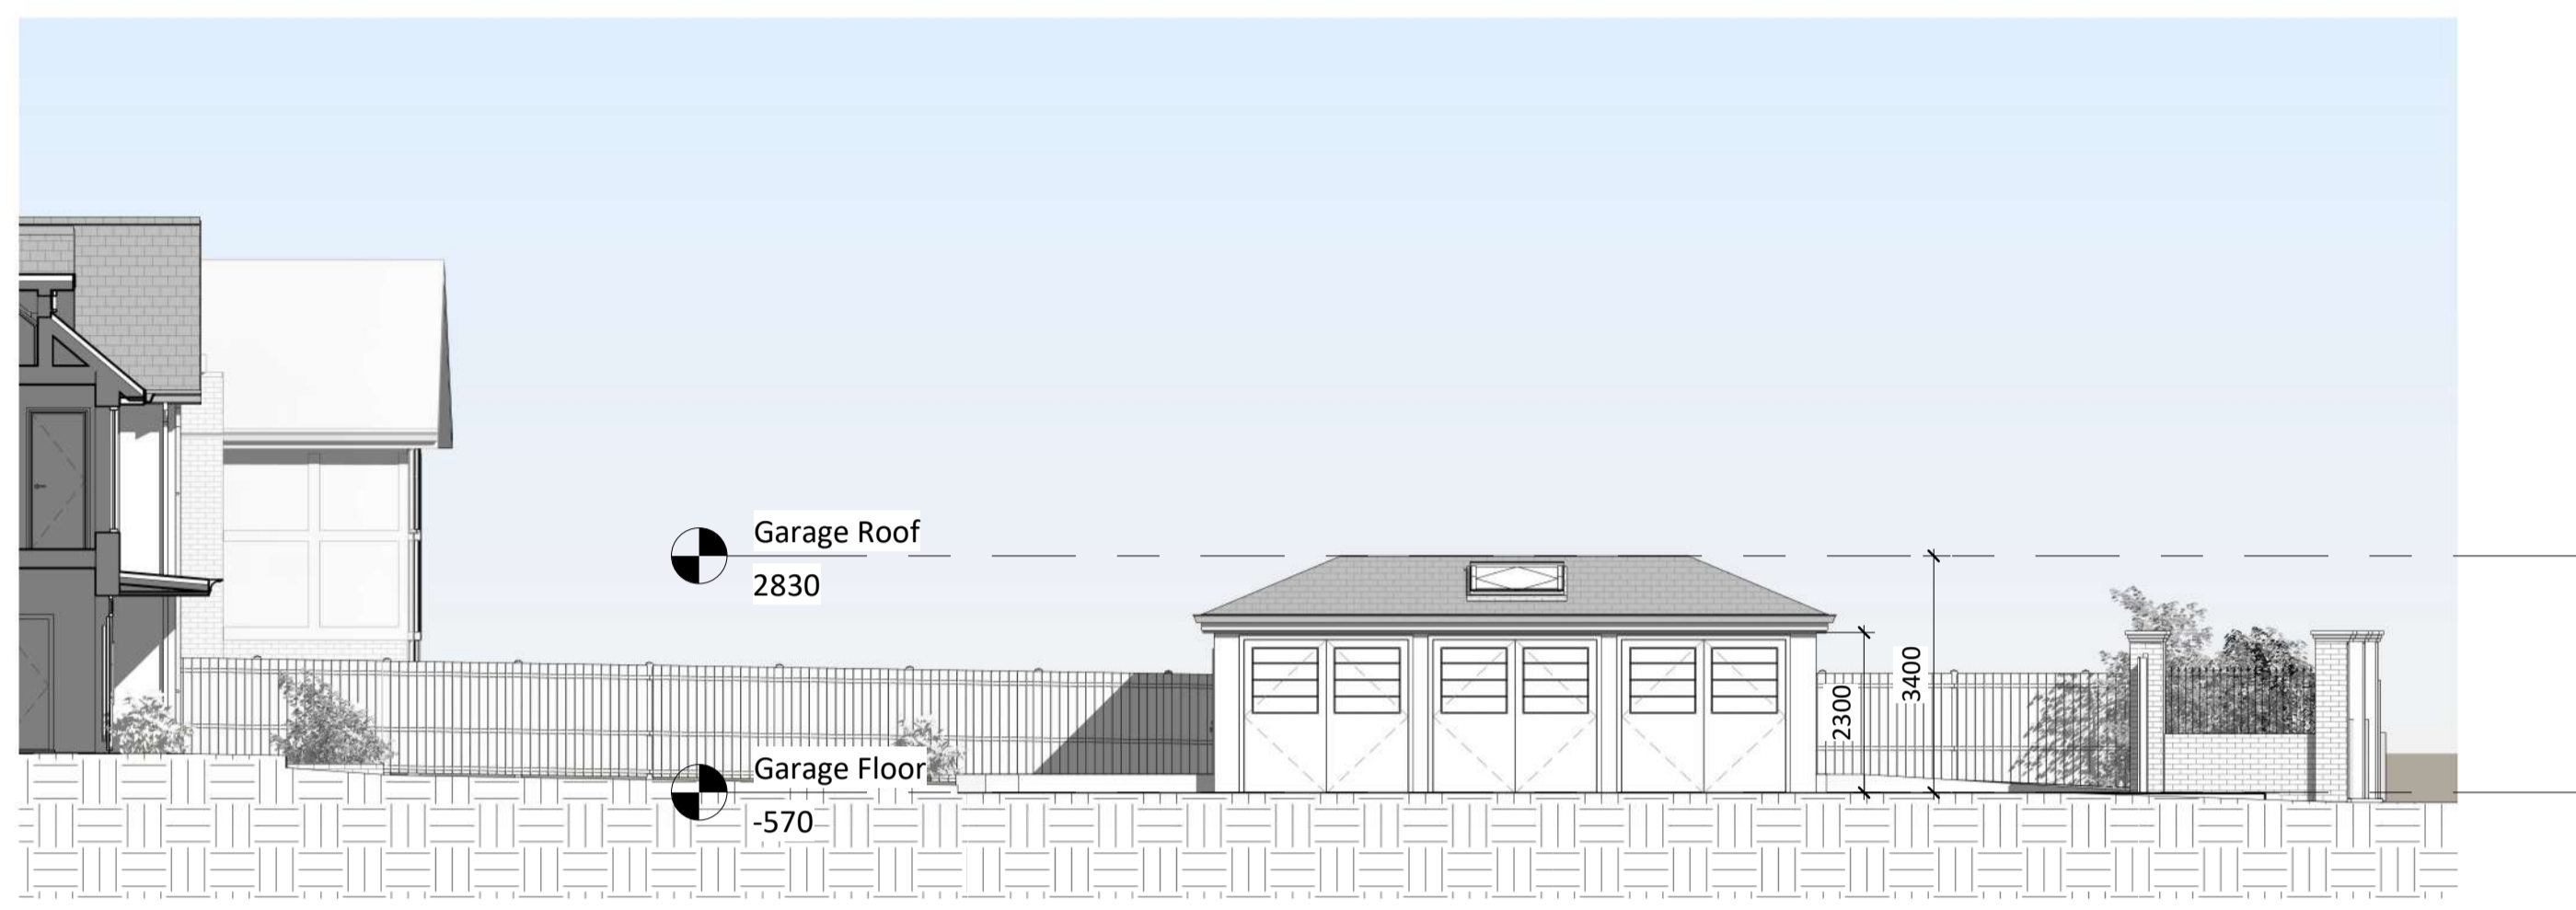

1 Proposed Front View - Garage
1 : 100

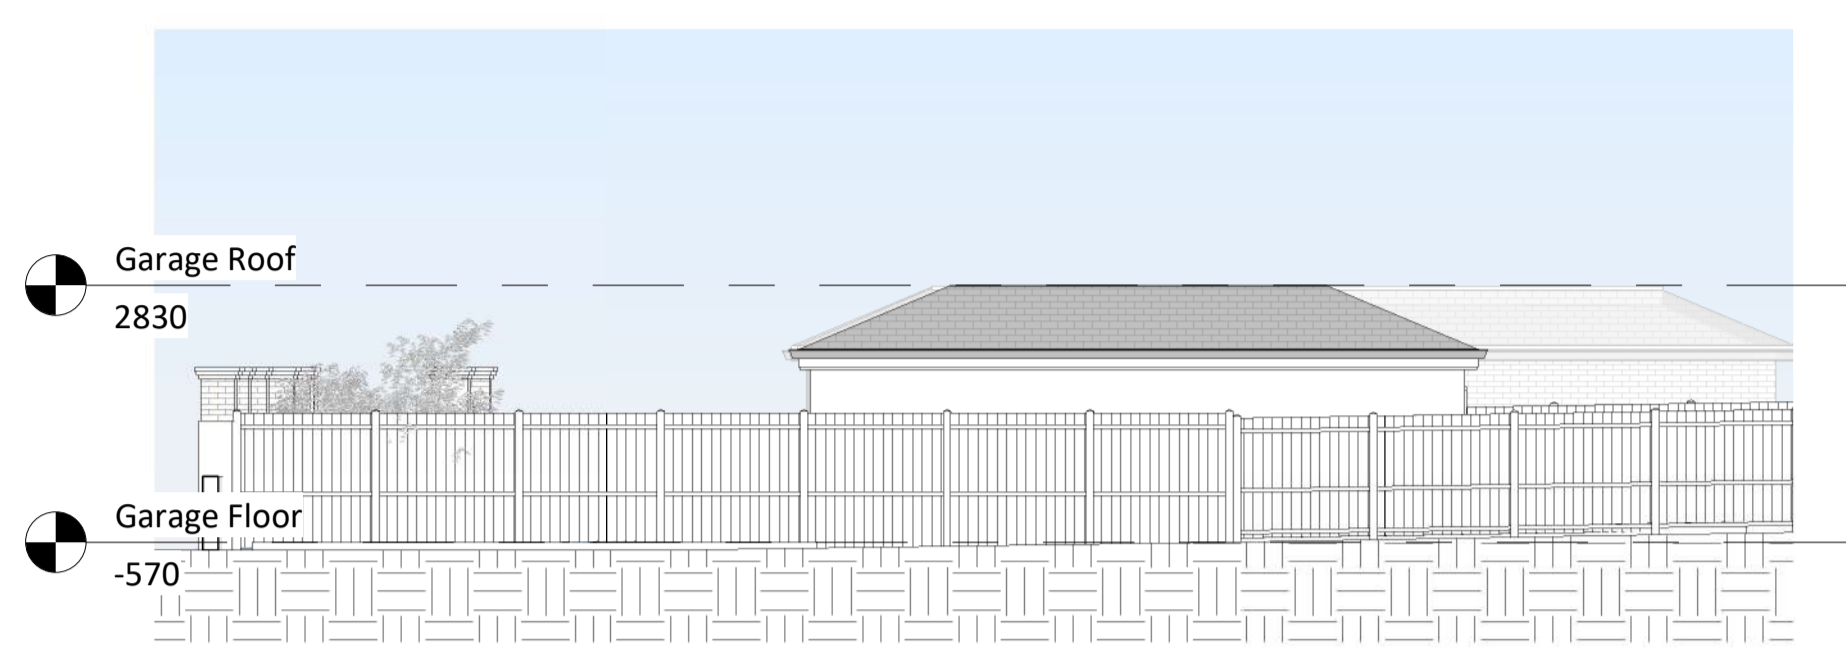

2 Proposed Rear View - Garage
1 : 100



3 Proposed Right Side Elevation - Garage
1 : 100




4 Proposed Left Side Elevation - Garage
1 : 100



5 Proposed Garage Section
1 : 100



6 Garage 3D View

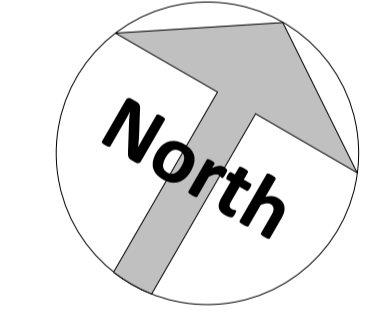

Amendments :

Rev	Date	Description

Project :

26 Birchwood Rd,
Dartford,
Kent. DA2 7HE

Title :
Non-Material Amendment Drawings
Proposed Garage Elevations, Sections & 3D View

Bluelime Retail Ltd /
Bluelime Home Design LLP.
Design, Project
Management, Build

Thames Innovation Center,
Veridion Way, Veridion
Park, Erith, Kent DA18 4AL

blue lime®

Tel: 01322 521026

Proposed ground floor rear extension and internal alterations, detached garage & raised front boundary walls.

Drawn by :	Scale :	© A1 Date :
M.J.G	1 : 100	19/08/2021

Drawing number : **BL/DRG/2160.NMA/ 07**

Do not scale from this drawing. Dimensions to be checked on site.

