


Lepe Farm


Existing and Proposed Elevation 1 & 3

NTS @ A3

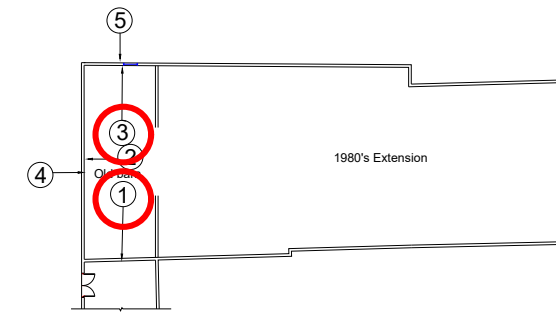


Master key - Not to scale


- NOTES
1. No dimensions are to be scaled from this drawing except for planning purposes.
 2. All dimensions are in millimeters unless stated otherwise.
 3. All dimensions must be checked onsite by the Contractor prior to the commencement of any fabrication or building works. At the time of producing this drawing, access was limited therefore Savills (UK) Limited may need to revisit dimensions which we were unobtainable due to UK lockdown.
 4. This drawing is copyright protected and remains the property of Savills (UK) Limited. It may not be copied or disclosed to any third party for any purpose except as authorised in writing by Savills (UK) Limited.
 5. Any error or omission is to be reported to Savills (UK) Limited. If in doubt ask. This drawing is to be read in conjunction with all the relevant Architects and/or specialist drawings or documents and any discrepancy or variation is to be notified to Savills (UK) Limited before any works commence.
 6. Site Location Plans are prepared from the Ordnance Survey Map with the sanction of the Controller of H.M. Stationery Office. Crown Copyright Reserved.

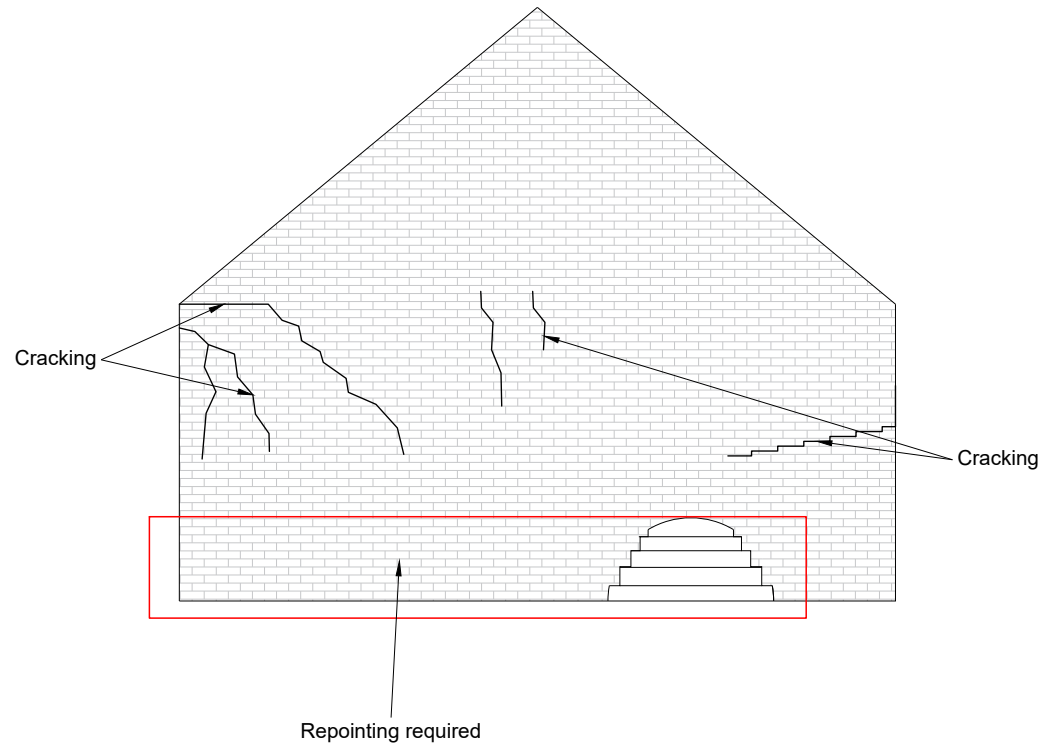


Existing Elevation 1 (Internal)

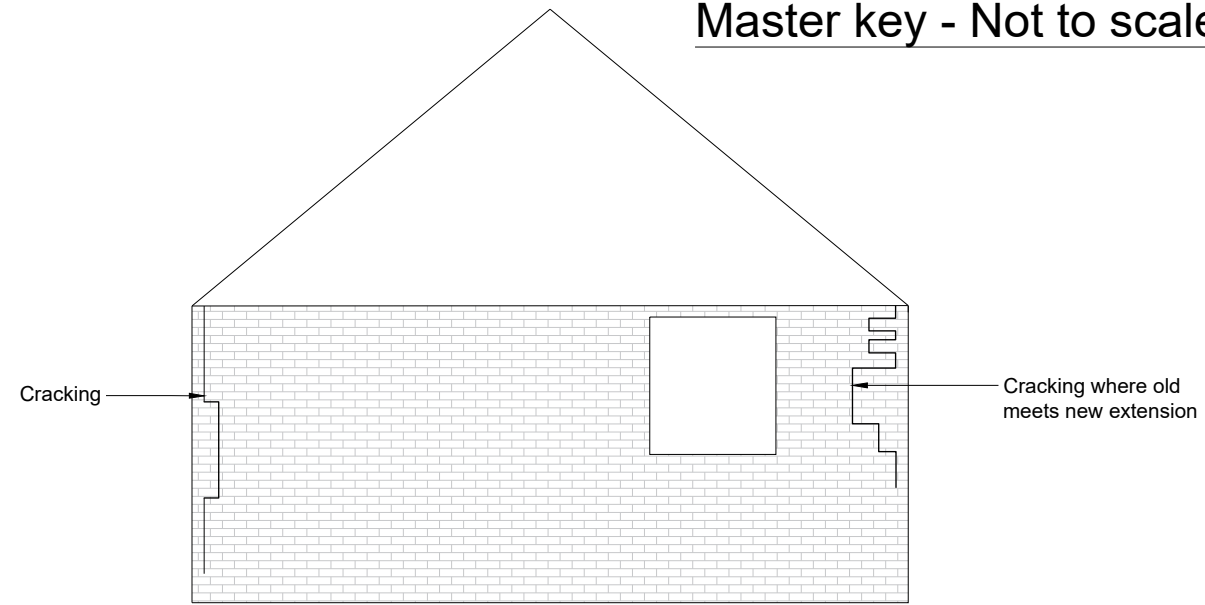

Existing Elevation 2 (Internal)

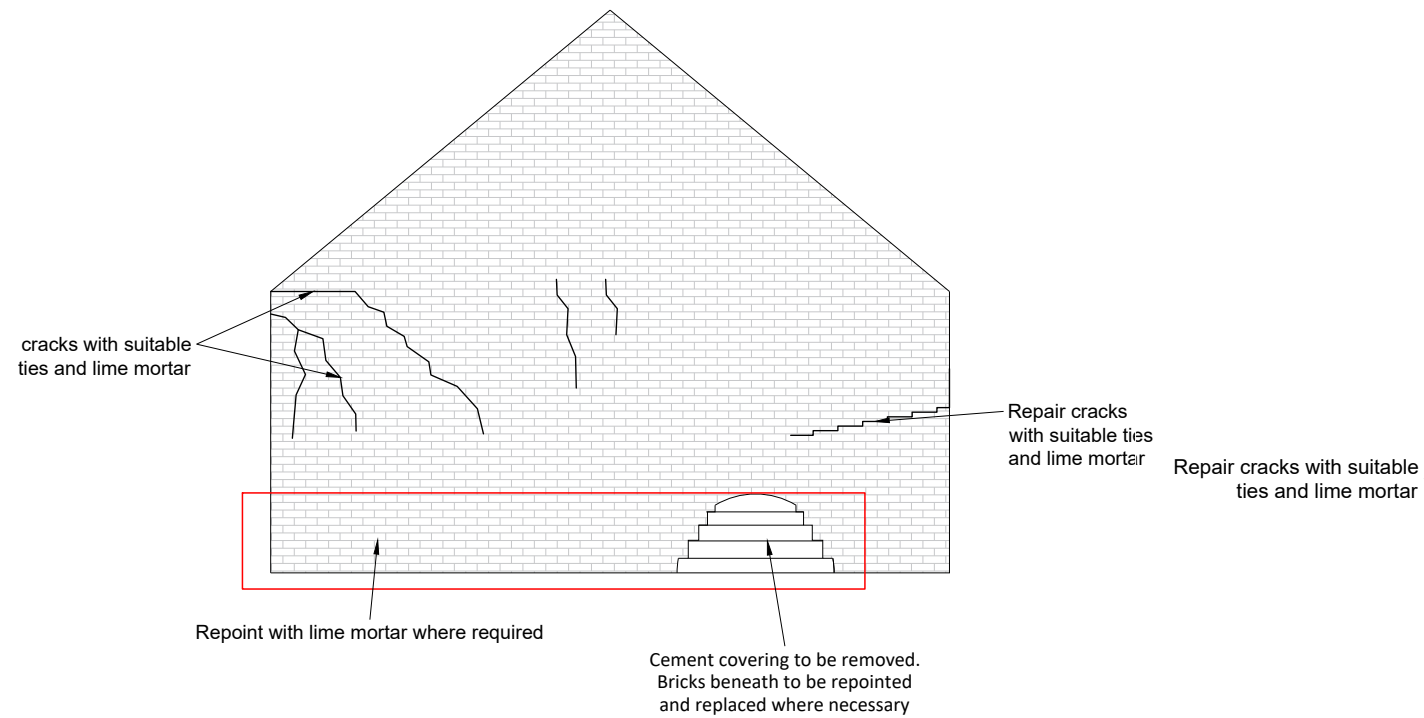

Proposed Elevation 1 (Internal)

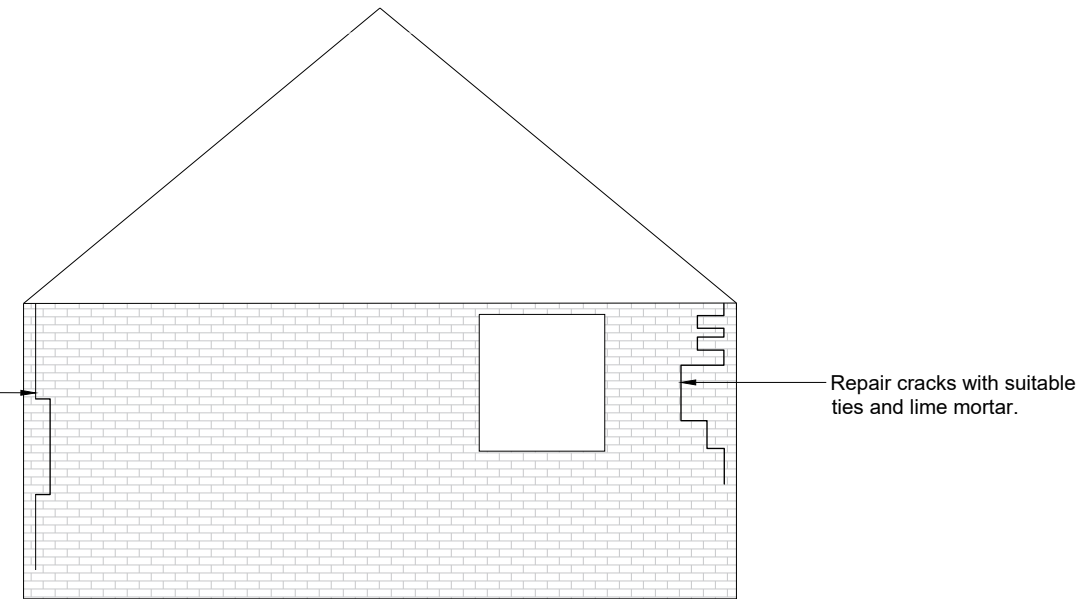

Proposed Elevation 2 (Internal)

REVISION	DATE	VARIATION

SAVILLS (UK) LTD
2 CHARLOTTE PLACE
SOUTHAMPTON
SO14 0TB
TEL: +44 (0)23 8071 3900
WWW.SAVILLS.COM

CLIENT NAME EXBURY ESTATE PARTNERSHIP	
PROJECT NAME REPAIR WORKS TO FARM BUILDINGS	
ADDRESS LEPE FARM LEPE LANE EXBURY ESTATE NEW FOREST SO45 1AJ	PROJECT NUMBER 486469 DRAWING NUMBER 005 DATE 20 SEPT 2021 REVISION
DRAWING TITLE EXISTING AND PROPOSED ELEVATION 1 & 3	
CAD REFERENCE E:\Bldg_Constancy\Clients\Q2 Estate Clients\Exbury Estate Partnership\Lepe Farmhouse	
SCALE NTS@A3	DRAWN BY AS
CHECKED BY SS	