


1

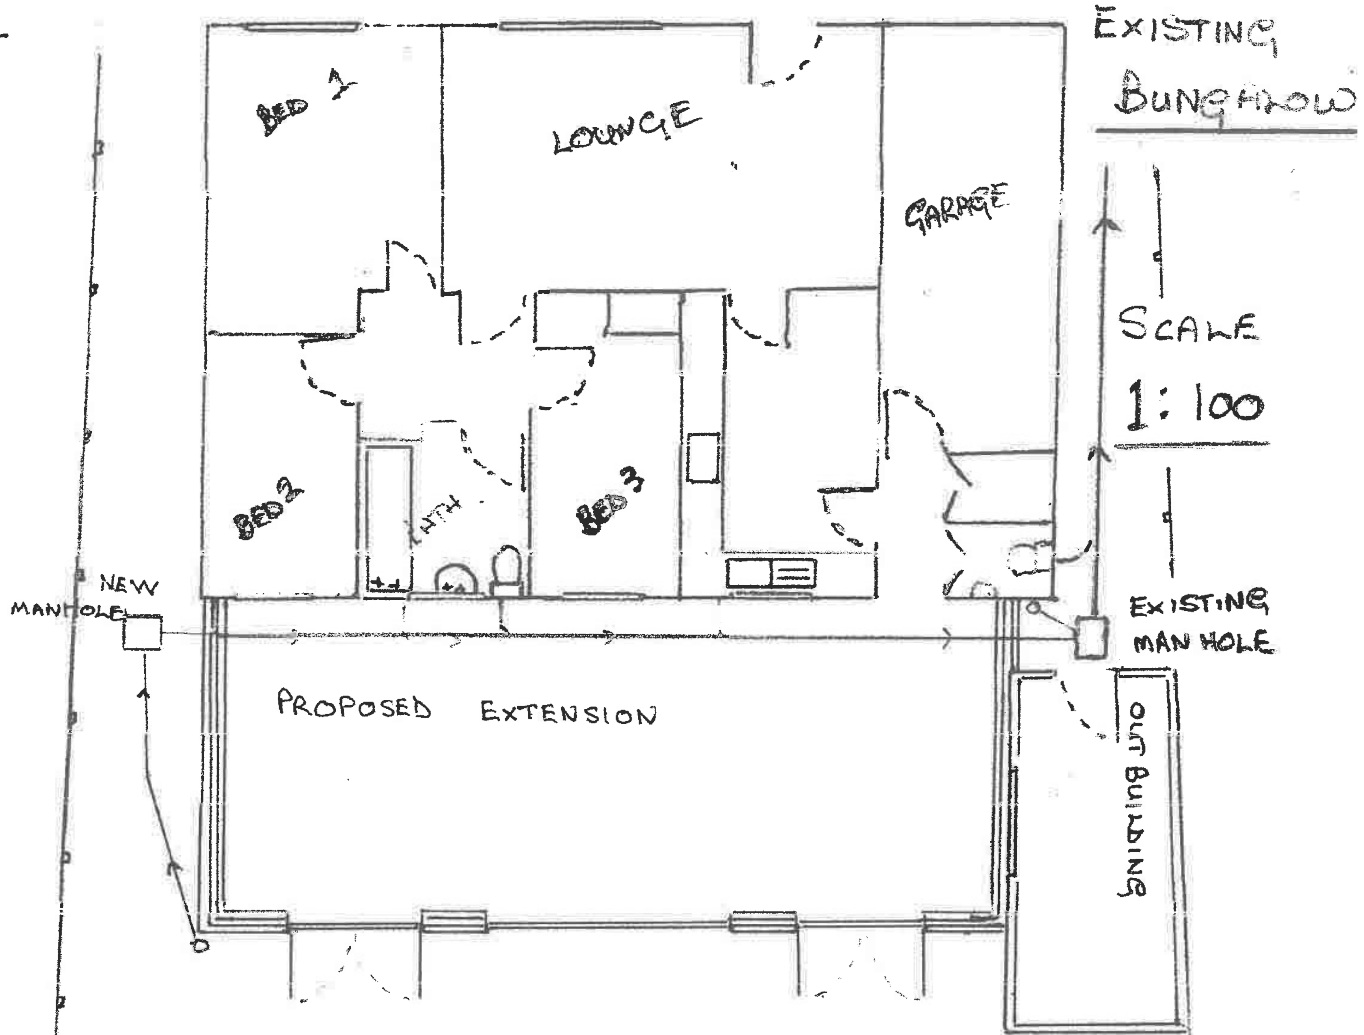


PROPOSED LOUNGE / DINING ROOM EXTENSION
 AT THE REAR OF 27 STRETTON AVE BLACKPOOL

FY4 4A Q




PROPOSED EXTENSION
REAR OF 27 STRETTON AVE
BLACKPOOL
FY4 4AR

SCALE 1:100

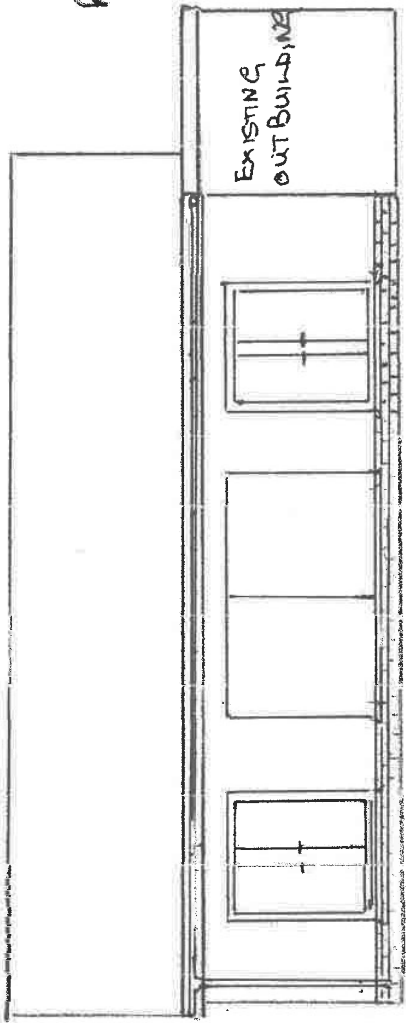

REAR EXTENSION

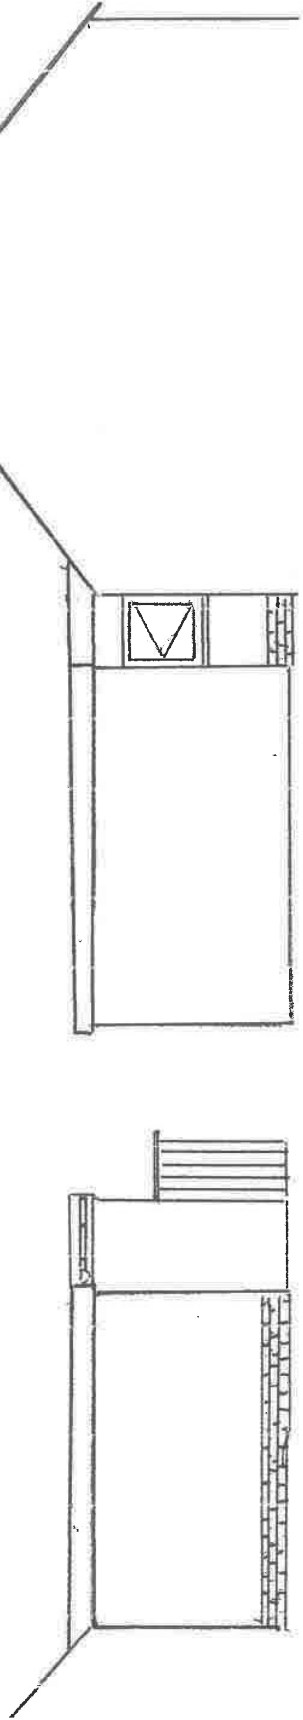

LEFT SIDE

RIGHT SIDE