


4.

Ground Works

SCALE 1:50

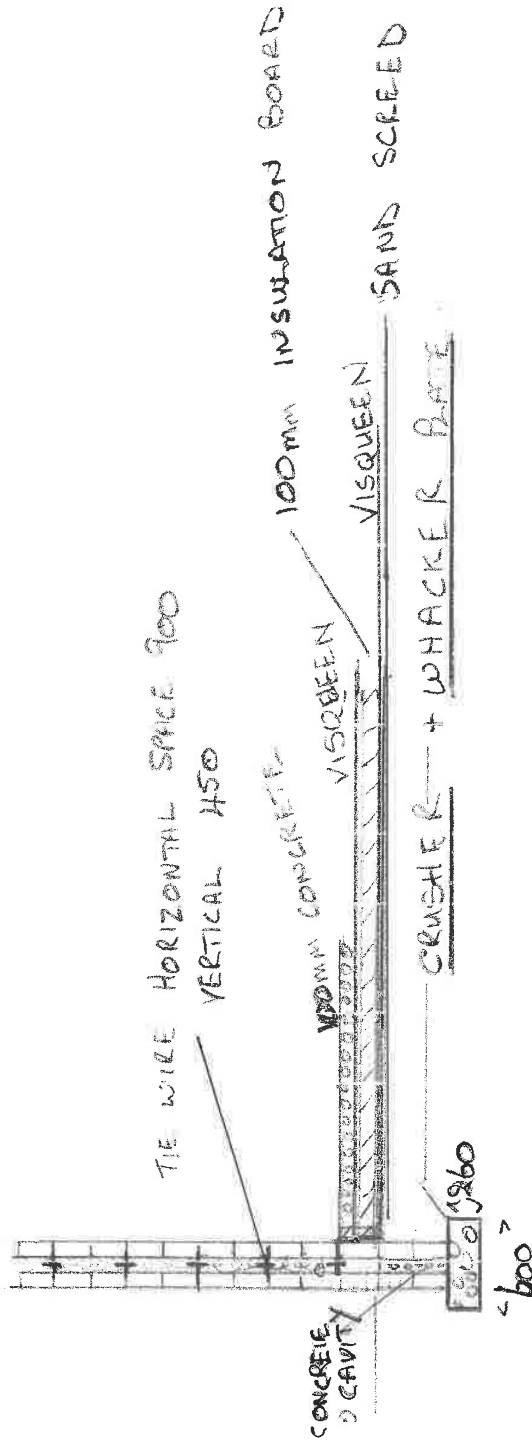

WARM ROOF DESIGN SCALE 1:50

