



This drawing must not be scaled. Discrepancies are to be reported to the Architect immediately. All dimensions are approximate and are to be checked on site. All information to be subject to site surveys. This drawing, or any portion of it must not be reproduced without prior consent from the Architect.  
© Joseph Boniface Architects Ltd

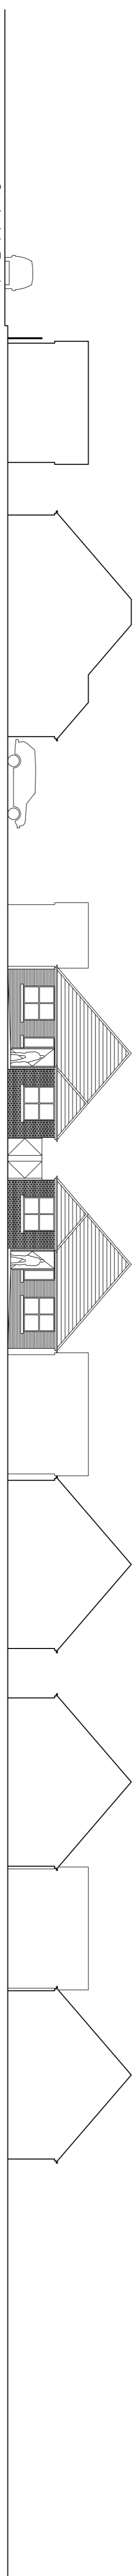

STREET ELEVATION BB

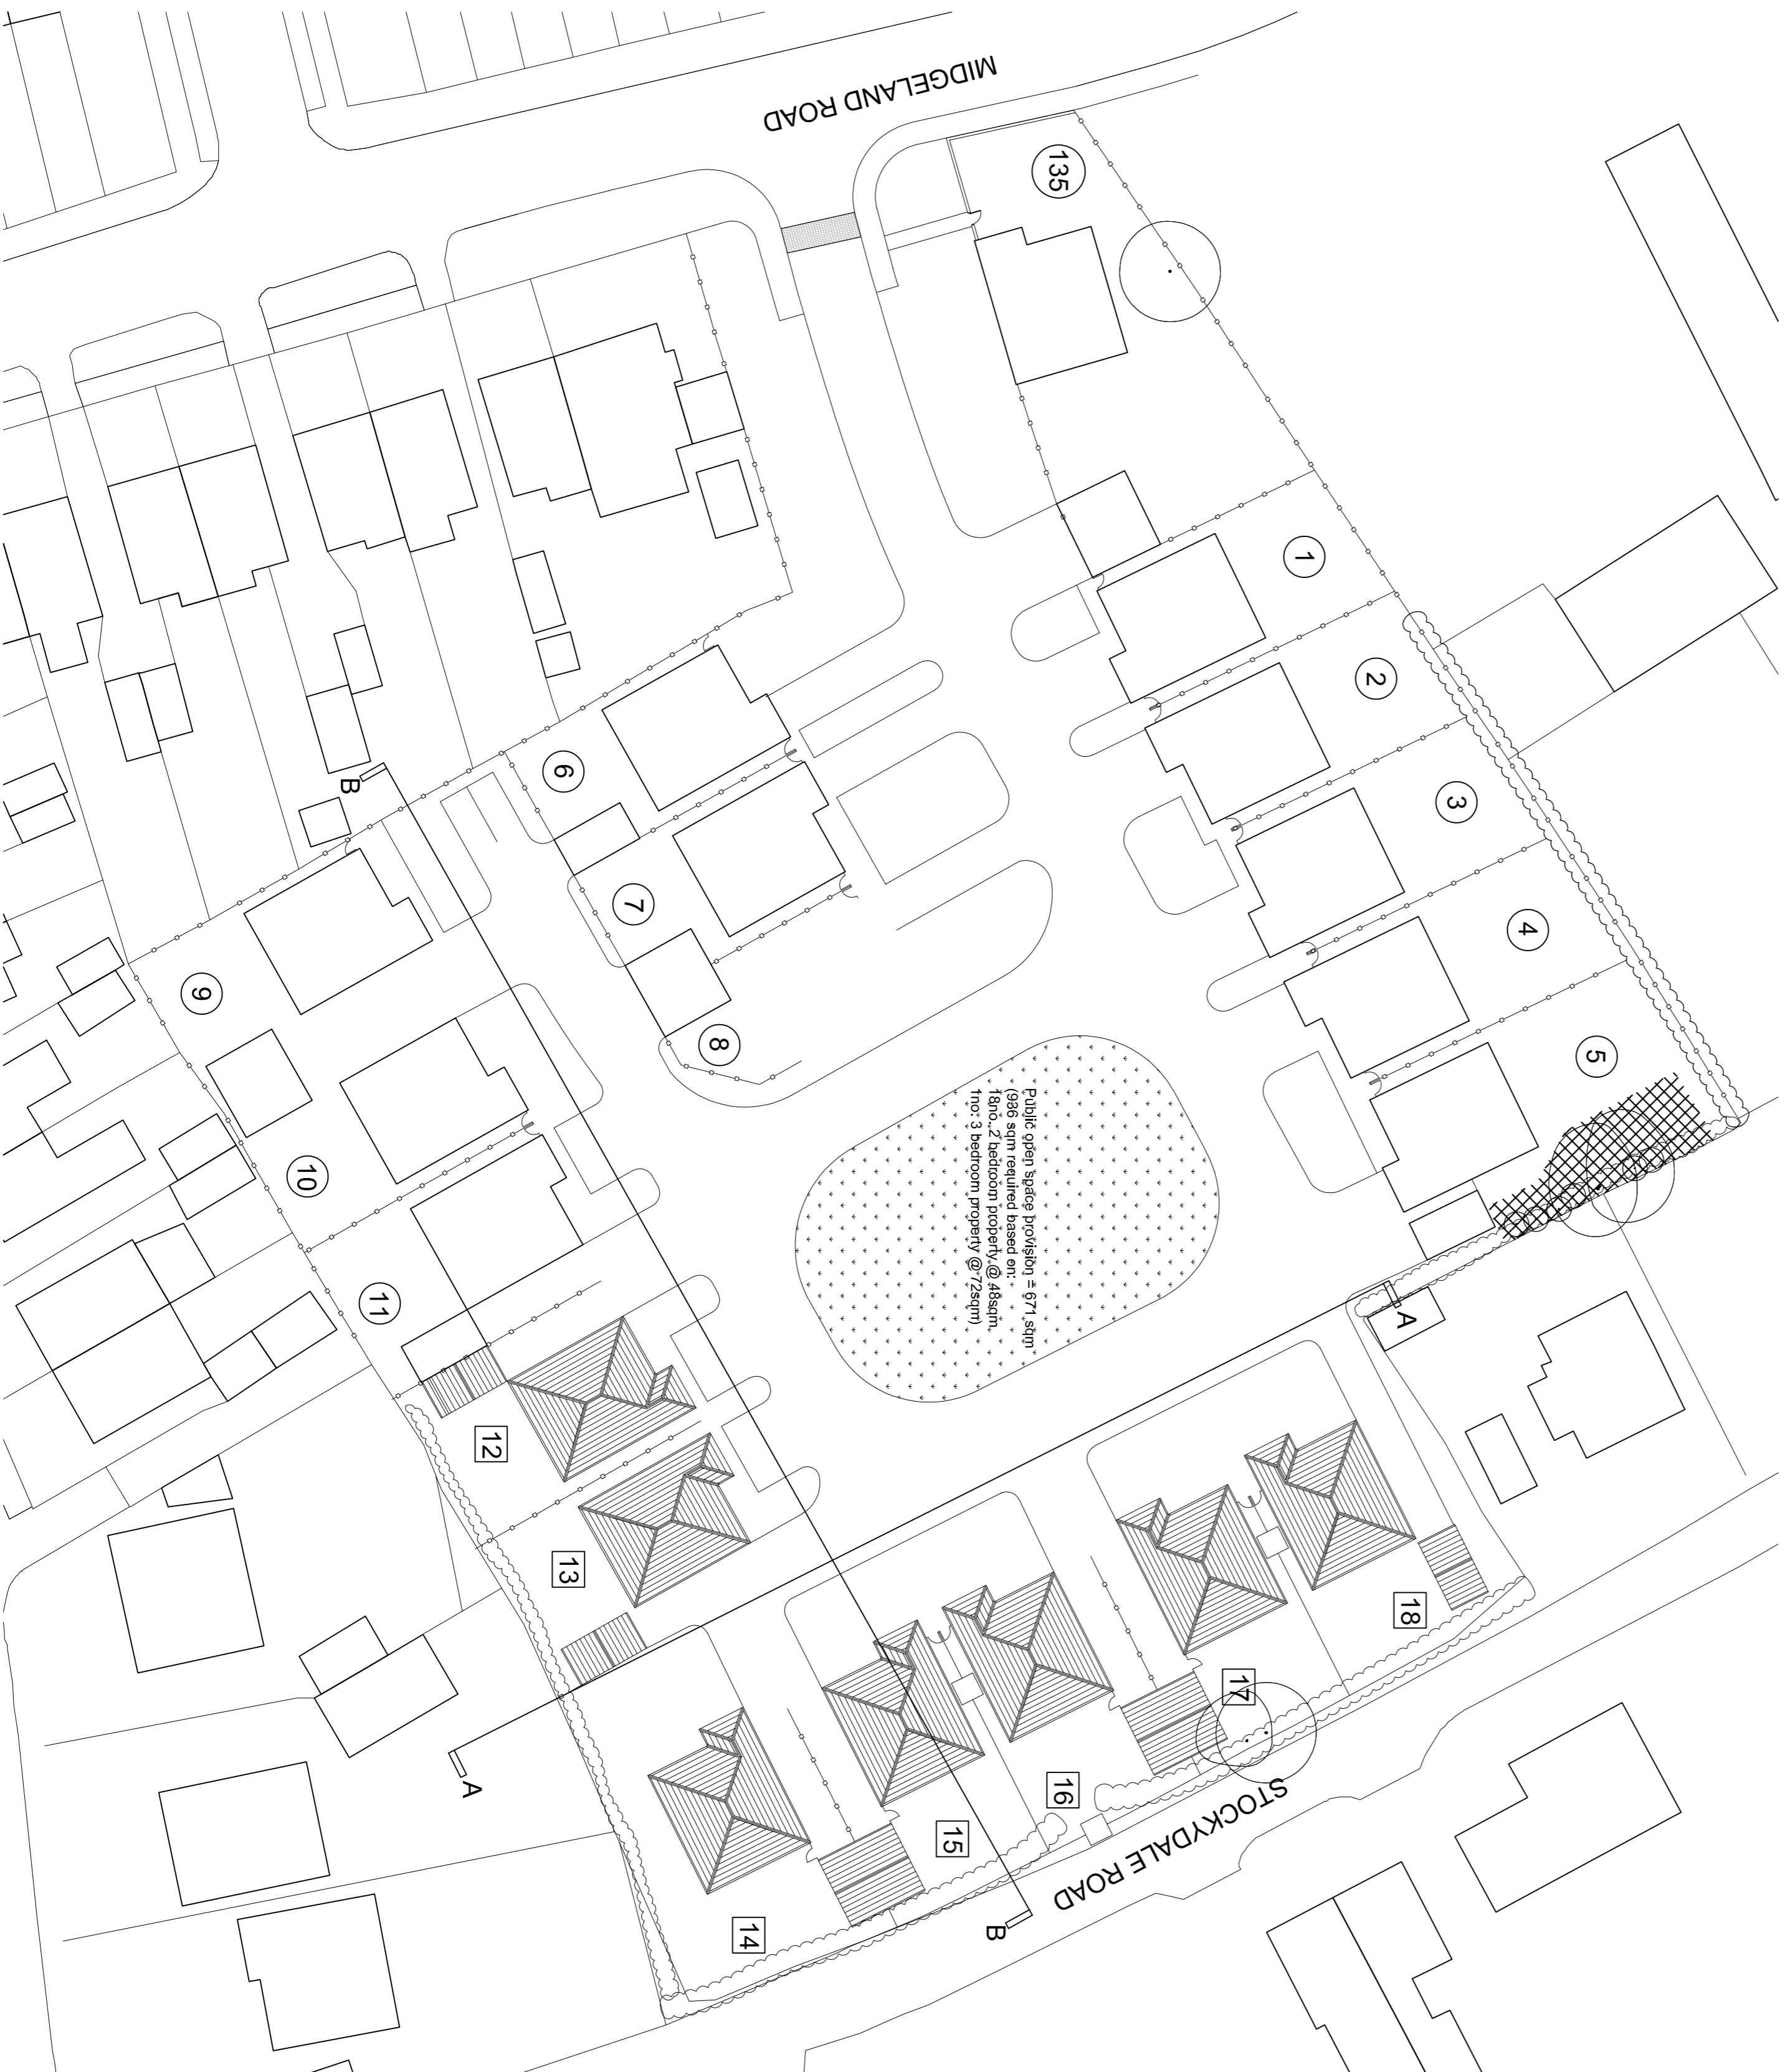

Rev.	Initial Issue	Date	By / CHK
1	Initial Issue	14/09/21	JB / AC
	Rev. Amendment		By / CHK



Joseph Boniface Architects Ltd  
01253 280 485  
bonifacearchitects.co.uk  
office@bonifacearchitects.co.uk  
62 Caunce Street, Blackpool, FY1 3LA.

Project  
**New Residential Scheme,  
Land off Midgeland Road,  
Blackpool**

Client  
**Mr. D. McKay**

Drawing Title  
**Proposed Street Elevations**

Status  
**PLANNING**

Scale  
**1:200 @ A1**

Drawn By  
**JB**

Date  
**14/09/2021**

Drawing Number  
**JB\A363-PL-017**

Revision