




Ordnance Survey (c) Crown Copyright 2021. All rights reserved. Licence number 100022432

BLOCK PLAN
Scale 1:500

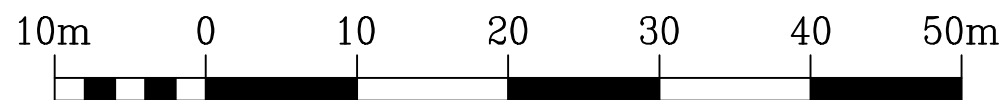

Scale 1:500



Ordnance Survey (c) Crown Copyright 2021. All rights reserved. Licence number 100022432

LOCATION PLAN
Scale 1:1250

Rev.	Date

Do not scale from this drawing. Dimensions to be verified on site by contractor prior to commencement of work.
This drawing is the copyright of the practice and may not be reproduced in part or in whole without the prior written consent of the practice.
© 2020 Faithorn Farrell Timms LLP



Faithorn Farrell Timms
Central Court
1 Knoll Rise
Orpington
Kent BR6 0JA
T 01689 885080
F 01689 885081

Client
METROPOLITAN THAMES VALLEY HOUSING

Project
69 SANDMERE ROAD LONDON SW4 7RJ

Drawing Title
LOCATION AND BLOCK PLAN

Date 19/08/21	Scale AS STATED @ A3
Drawn By EK	Checked By KA'
Project No. T1-6192	Drawing No. Rev. 1