


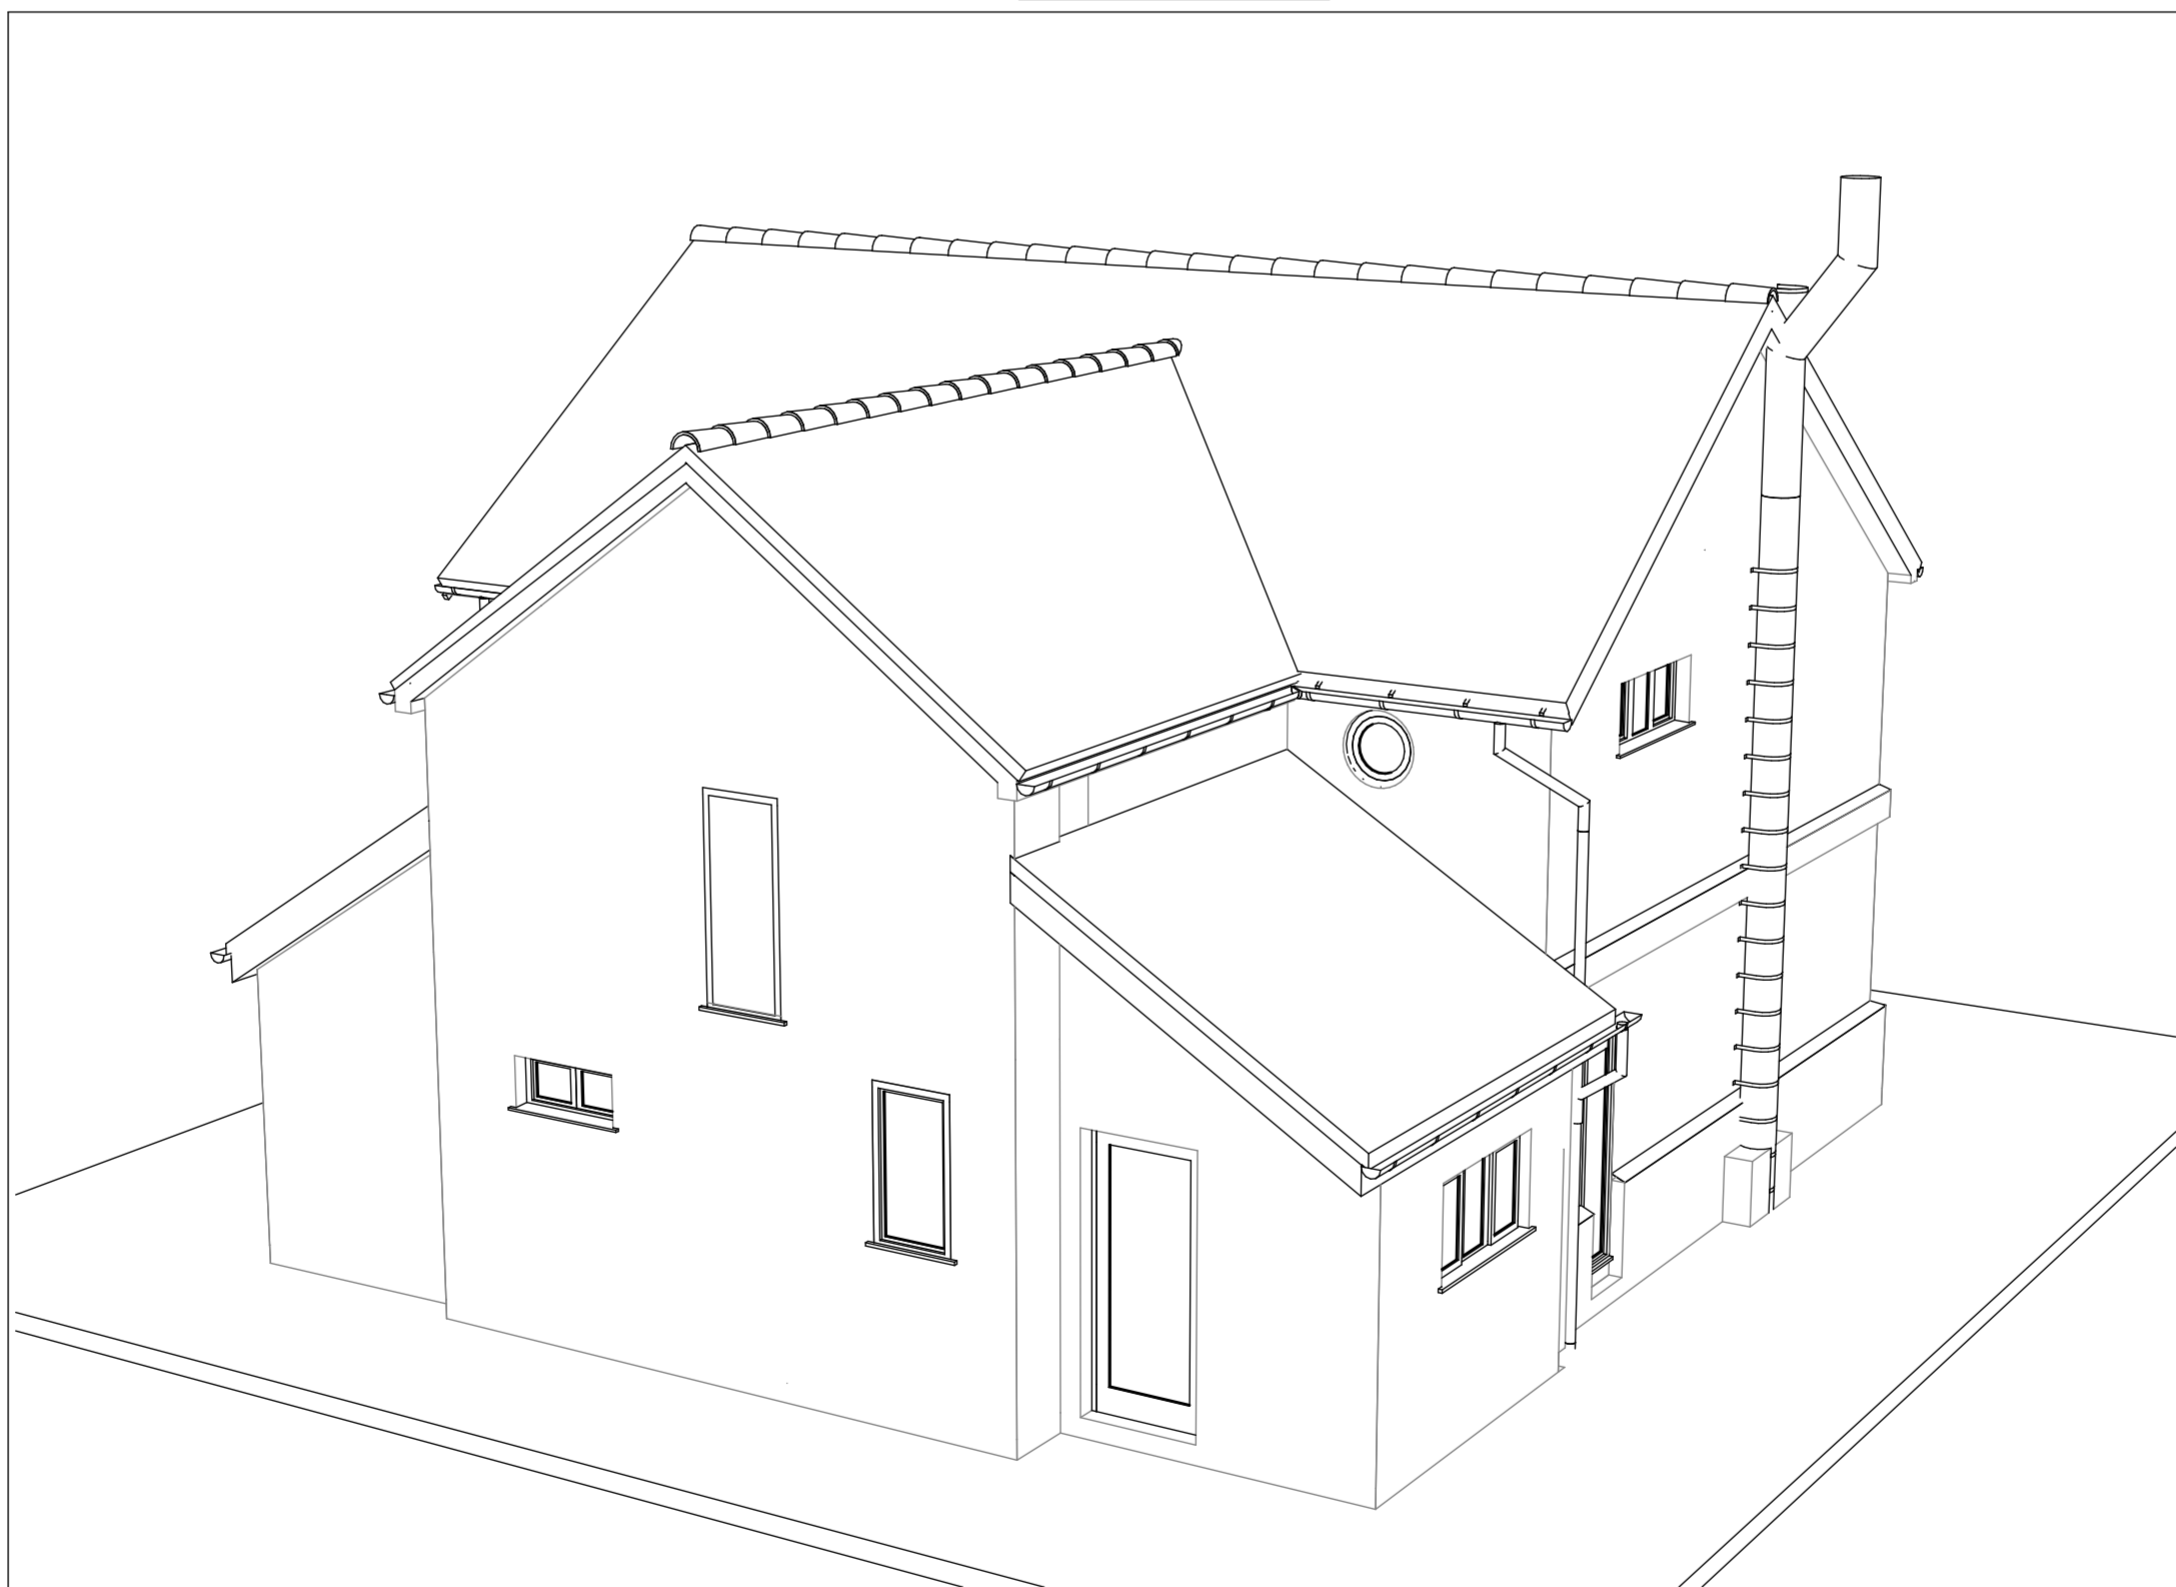

3D Front Perspective -Existing-
Scale: 1:20



3D Side Perspective -Existing-
Scale: 1:20

PL0 25.06.21 : Issued to client for approval : mnl

MNL DESIGNS LTD ●●●●●●

5 Heather Close Thurston Bury St. Edmunds Suffolk IP31 3PX **tele:** 01359 232507 **Mo:** 07827 683 702 **e:** lewisnm521@gmail.com

client :	job :	drawing :
Mr. Jack & Mrs. Kayla Teagle	Clay Cottage Place Farm Rougham Bury St. Edmunds IP30 9LR	Existing 3D Perspectives of the Property -Survey-

scale:	date:	drn.:	job no.:	drg. no.:	rev.:
as shown	25/06/21	mnl	MNL381	03	PL0