




Section 'C'-'C' -Existing
Scale: 1:50 @ A1 Print

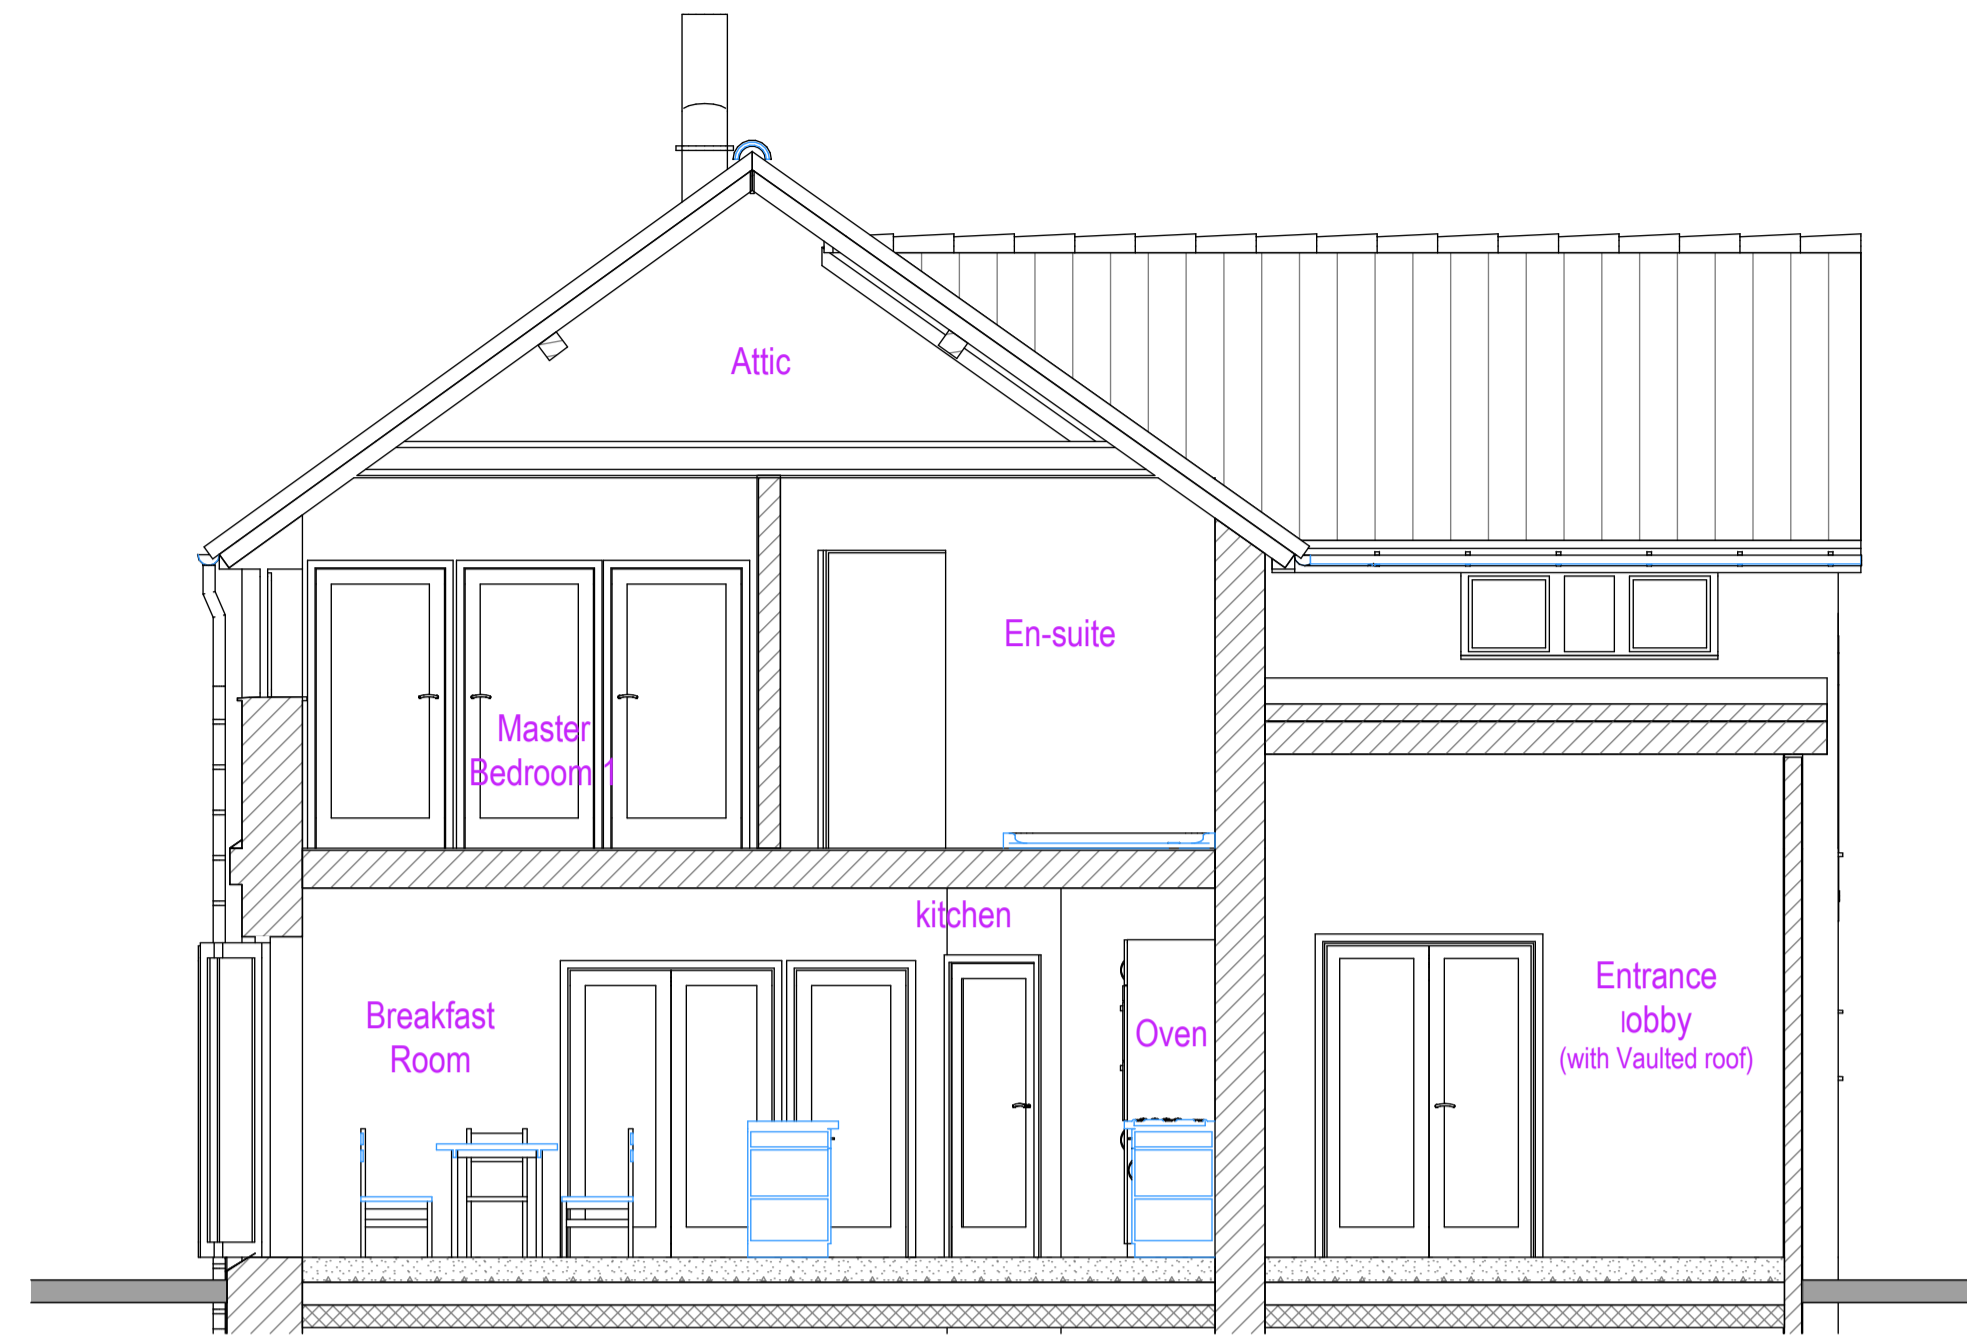

Section 'D'-'D' -Existing
Scale: 1:50 @ A1 Print

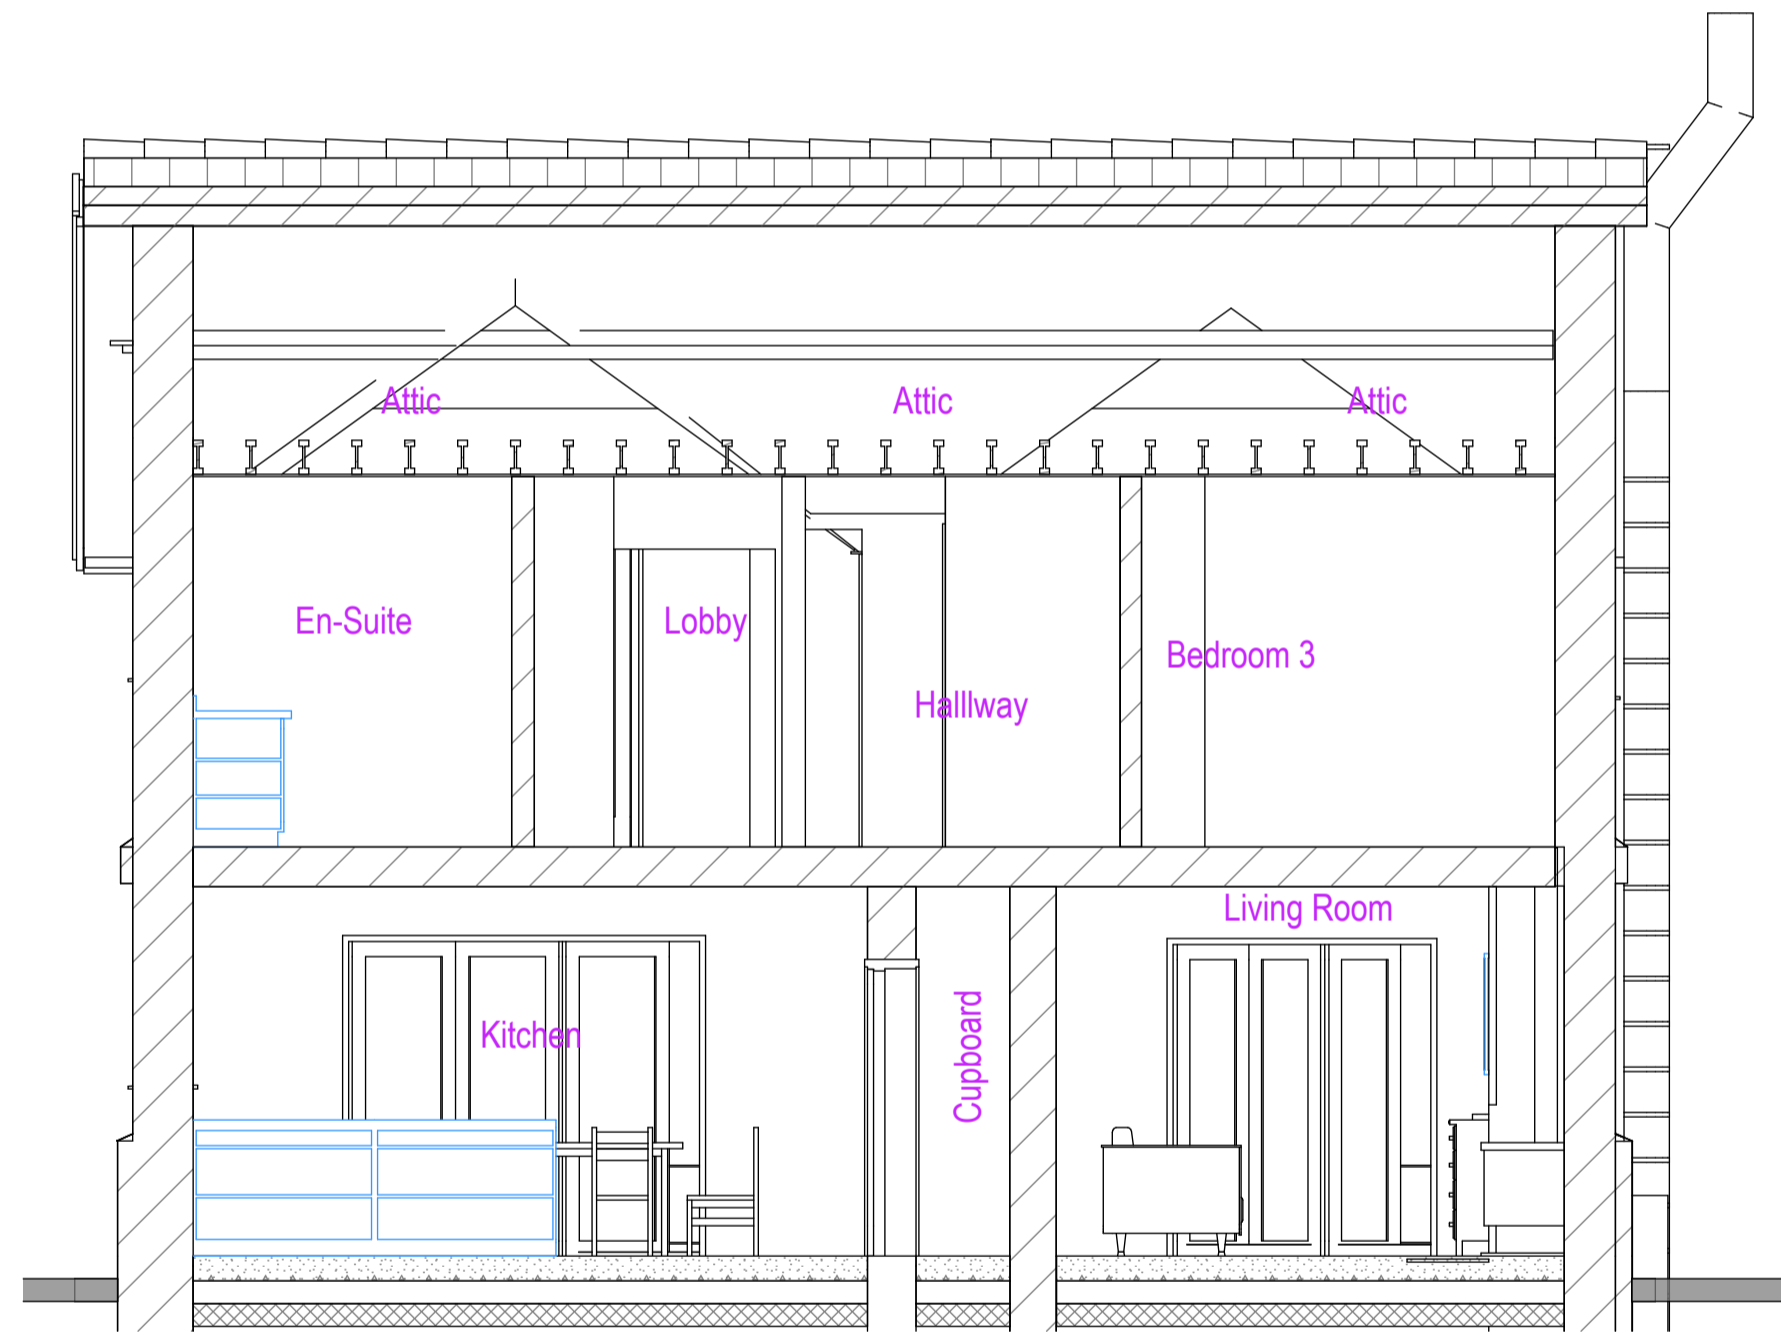

Section 'C'-'C' -Proposed
Scale: 1:50 @ A1 Print

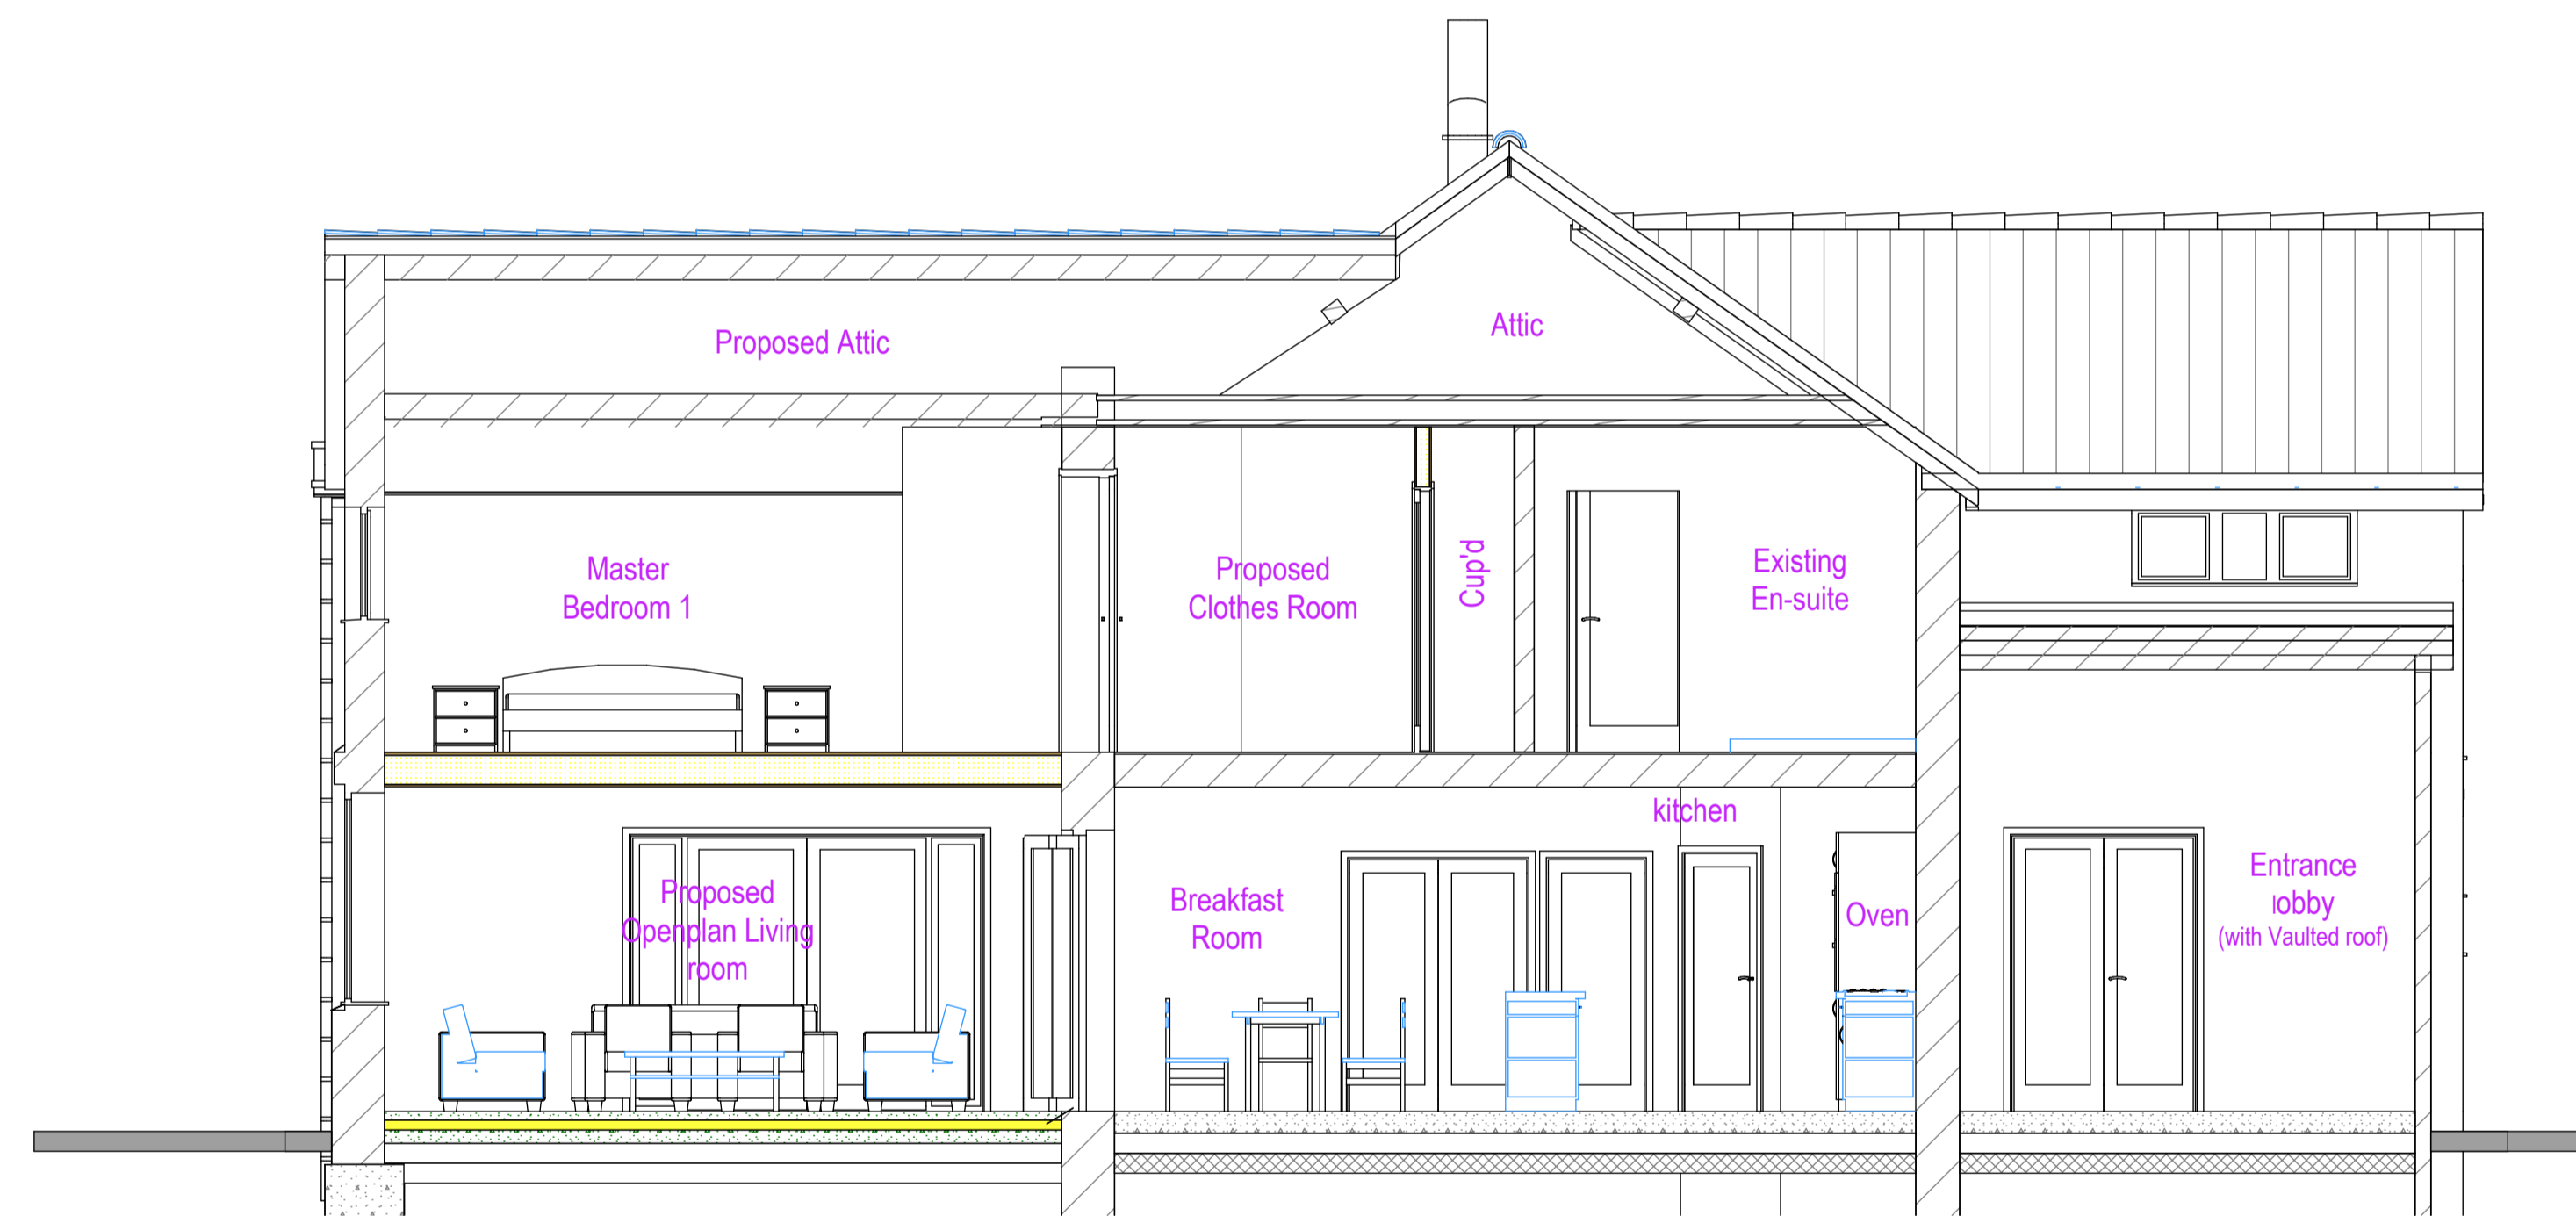

Section 'D'-'D' -Proposed
Scale: 1:50 @ A1 Print

PL1 03.08.21 : bi-folding doors removed french doors added and structural engineers notes in red: mnl

PL0 23.07.21 : Issued to client for approval: mnl

MNL DESIGNS LTD

5 Heather Close Thurston Bury St. Edmunds Suffolk IP31 3PX tele: 01359 232507 Mo: 07827 683 702 e: lewisnm521@gmail.com

client:	job:	drawing:
Mr. Jack & Mrs. Kayla Teagle	Clay Cottage Place Farm Rougham Bury St. Edmunds IP30 9LR	Existing & Proposed Sections 'C'-'C' & 'D'-'D' of the Property
scale:	date:	dm:
as shown	03/08/21	mnl
	job no.:	drg. no.:
	MNL381	07
	rev.:	PL1