


A4 Size
Use figured dimensions only

Revision

Date By

A Boundary Amended
B Legend added



18/06/21 AW
14/09/21 AW

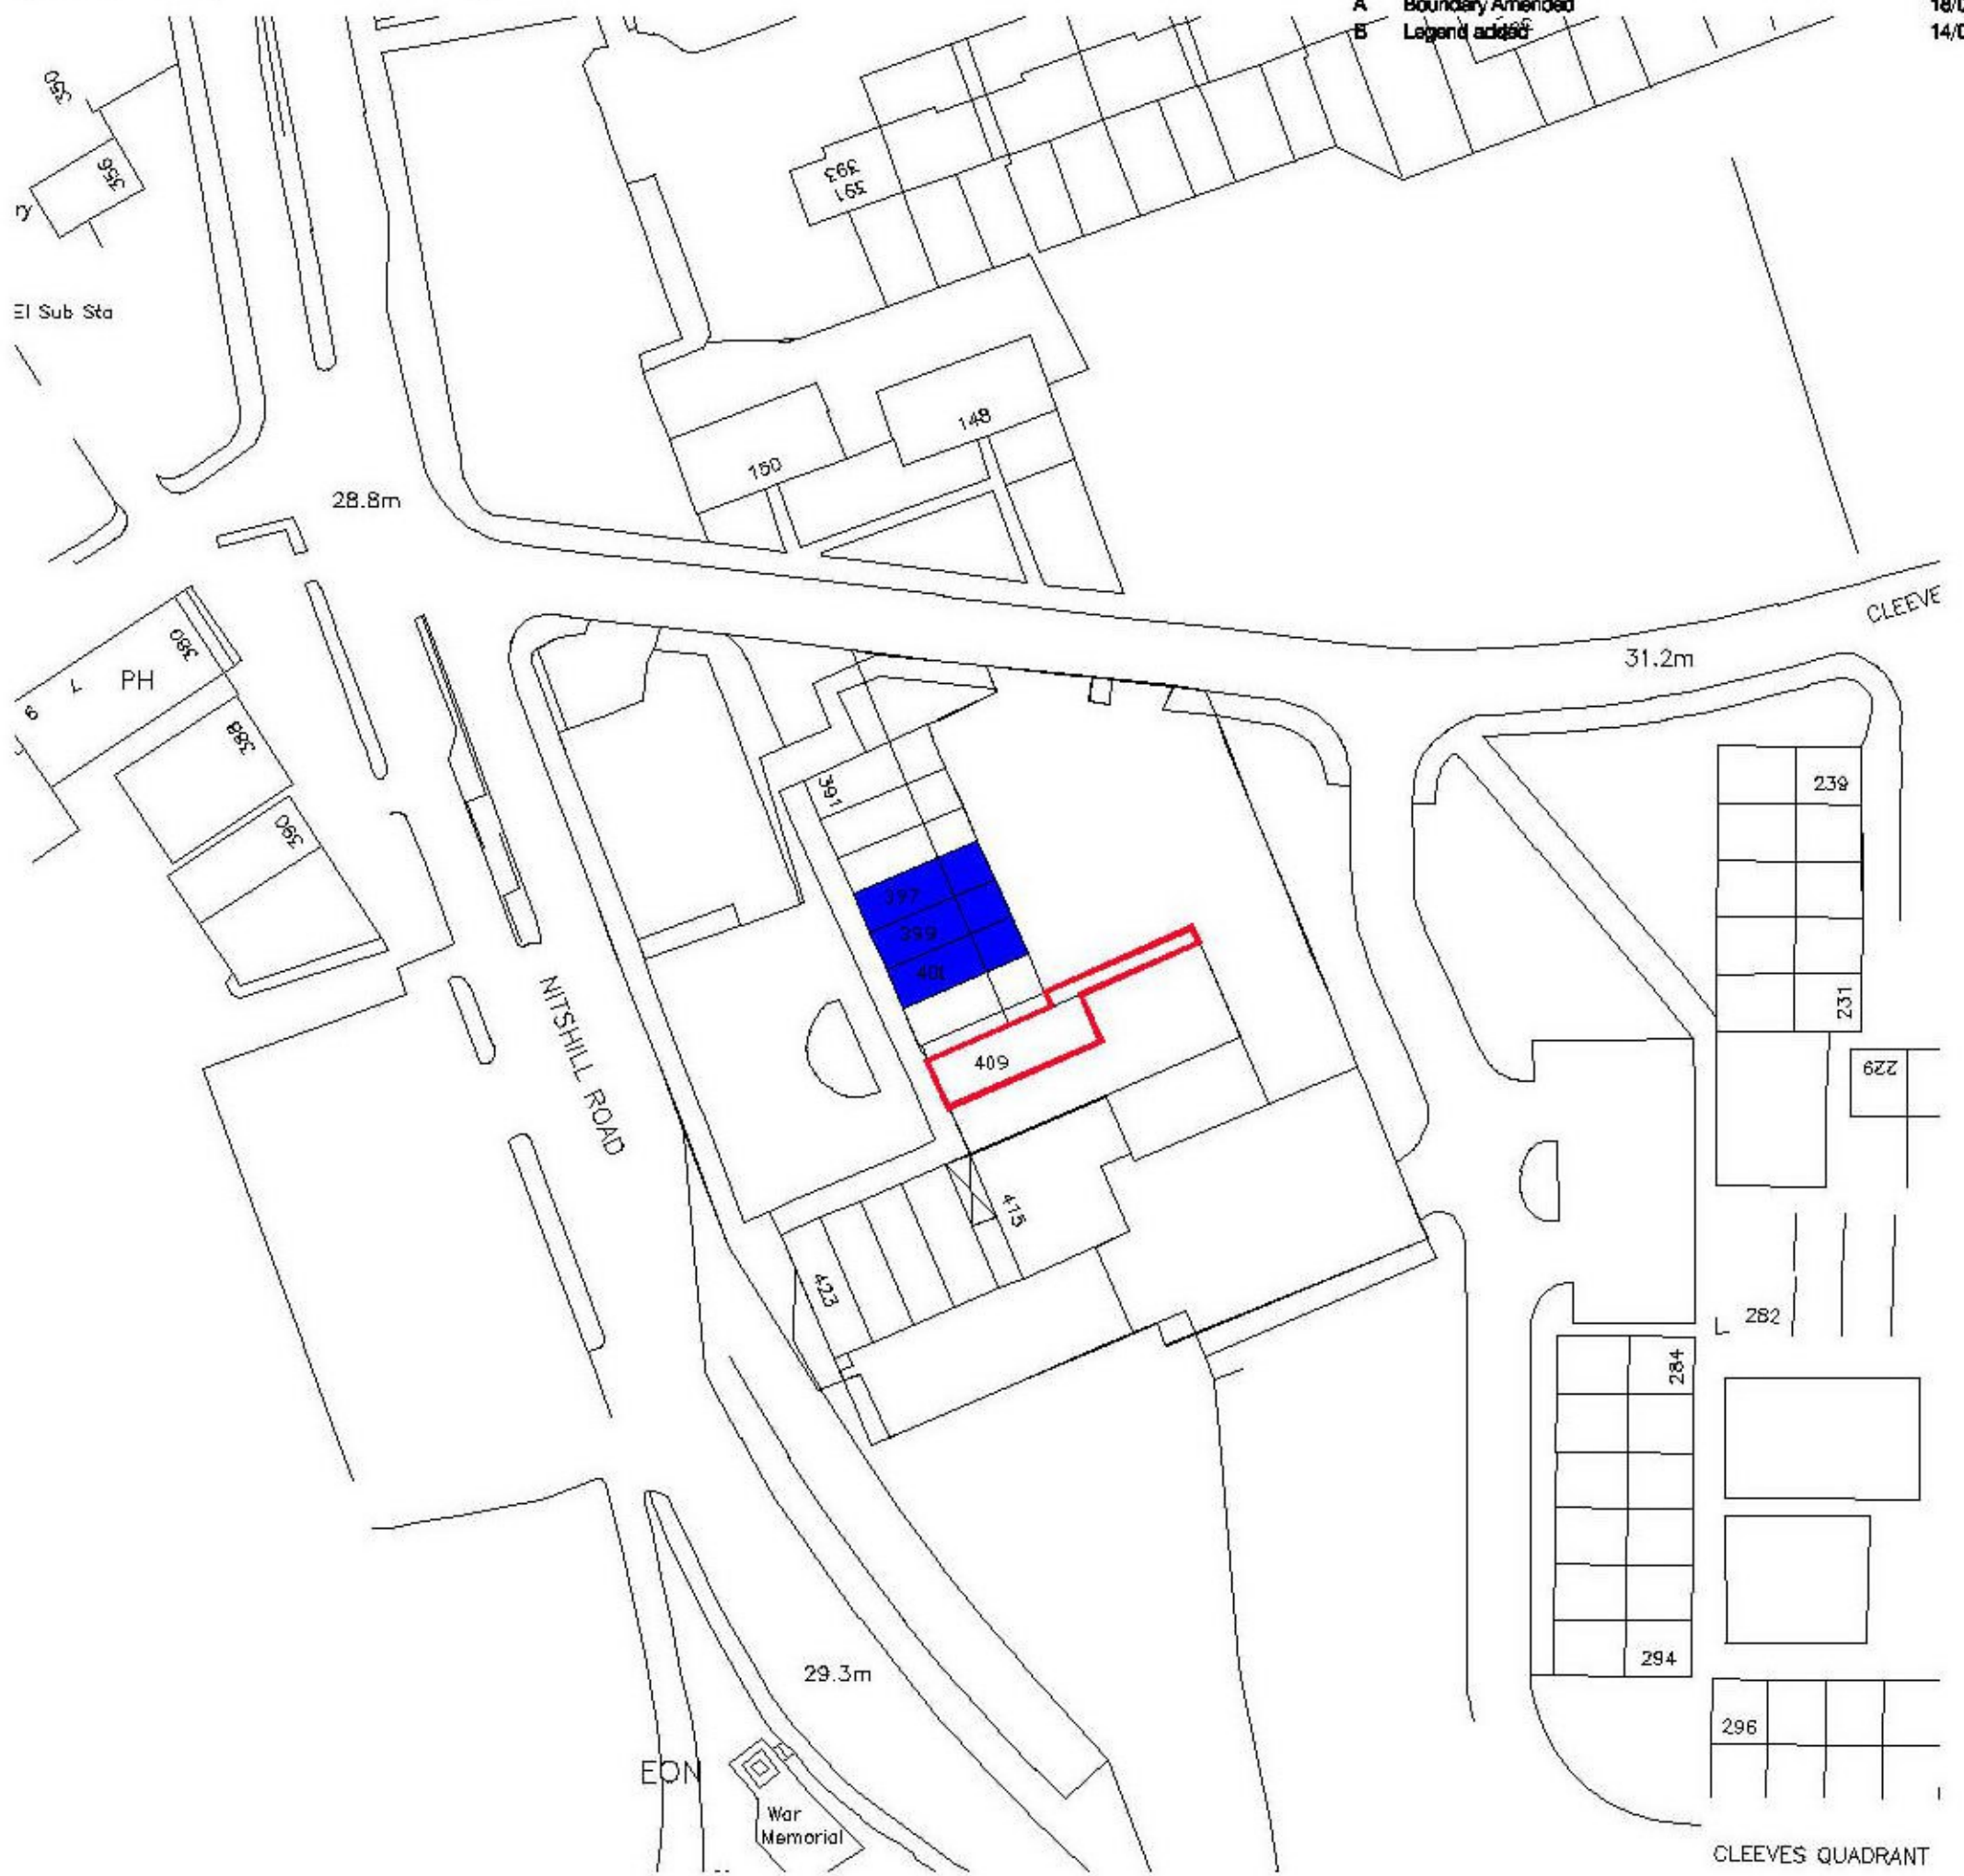

Indicates Existing Class 3 Hot food Take Away Units



Indicates Extent of Property subject to this application

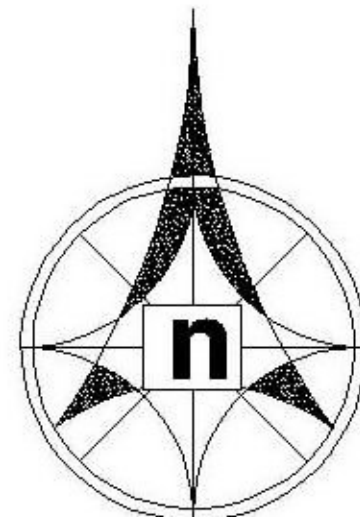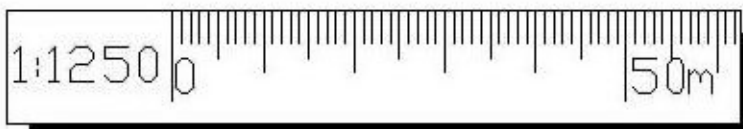

Status **PLANNING**

Client
Mr Steven Simpson

Project Title
Unit 409 Nitshill Road, Glasgow, G53 7BN

Drawing Title
OS Map

Scale
1:1250

Date
April '21

Drawn by
BR

Checked by
AW

Job No.
21/06

Drawing No.
001

Rev.
B

ATW
Chartered Architects