




External Elevation
Scale: 1:10 @ A3

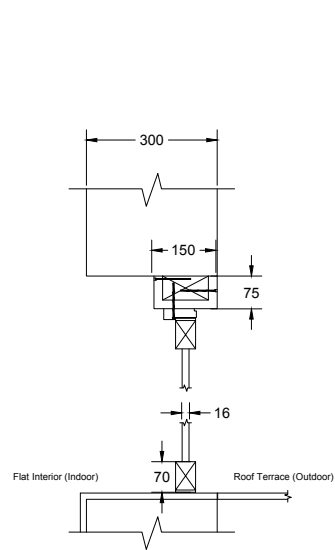


Section A-A
Scale: 1:10 @ A3

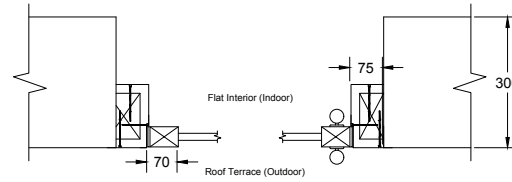

Section B-B
Scale: 1:10 @ A3

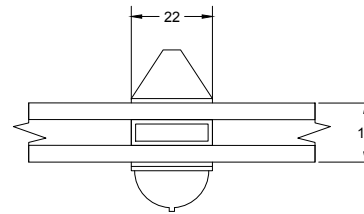

Section CC
Scale: 1:2 @ A3

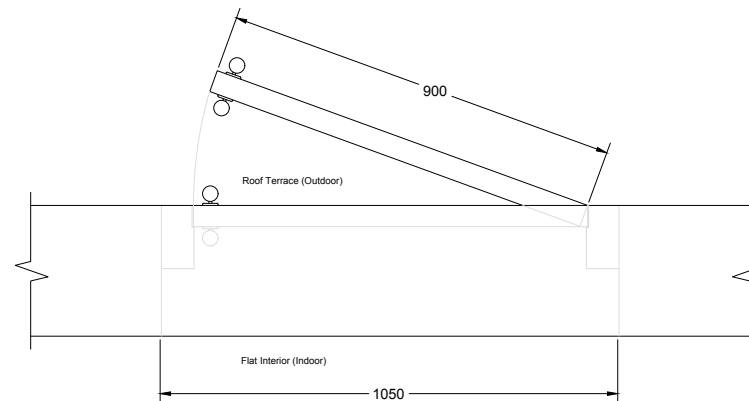

Plan
Scale: 1:10 @ A3

Notes:


1. This drawing provides details requested by Westminster City Council, to discharge a Planning Condition relating to application 21/04784/FULL (which was granted permission on 08/09/2021).
2. Figured dimensions only are to be taken from this drawing. All dimensions are to be checked on site before any physical work.
3. All dimensions are in millimeters
4. Drawing developed by utilising measurements provided by manufacturer, who specialises in heritage carpentry.

Scale:

1:10 at A3

(as requested by Westminster City Council)

Key Plan:

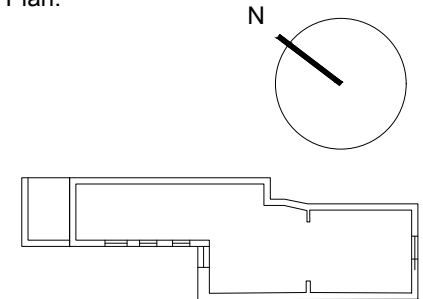

01	French Door Details	12/09/2021
Revision	Description	Date

Drawing Name:

1 Gloucester Street_French Door Details

Author Details:

Sergio Valsamis
Chartered Civil Engineer
MEng MSc CEng MICE