




1 Section EE
5020 1:20 @ AI

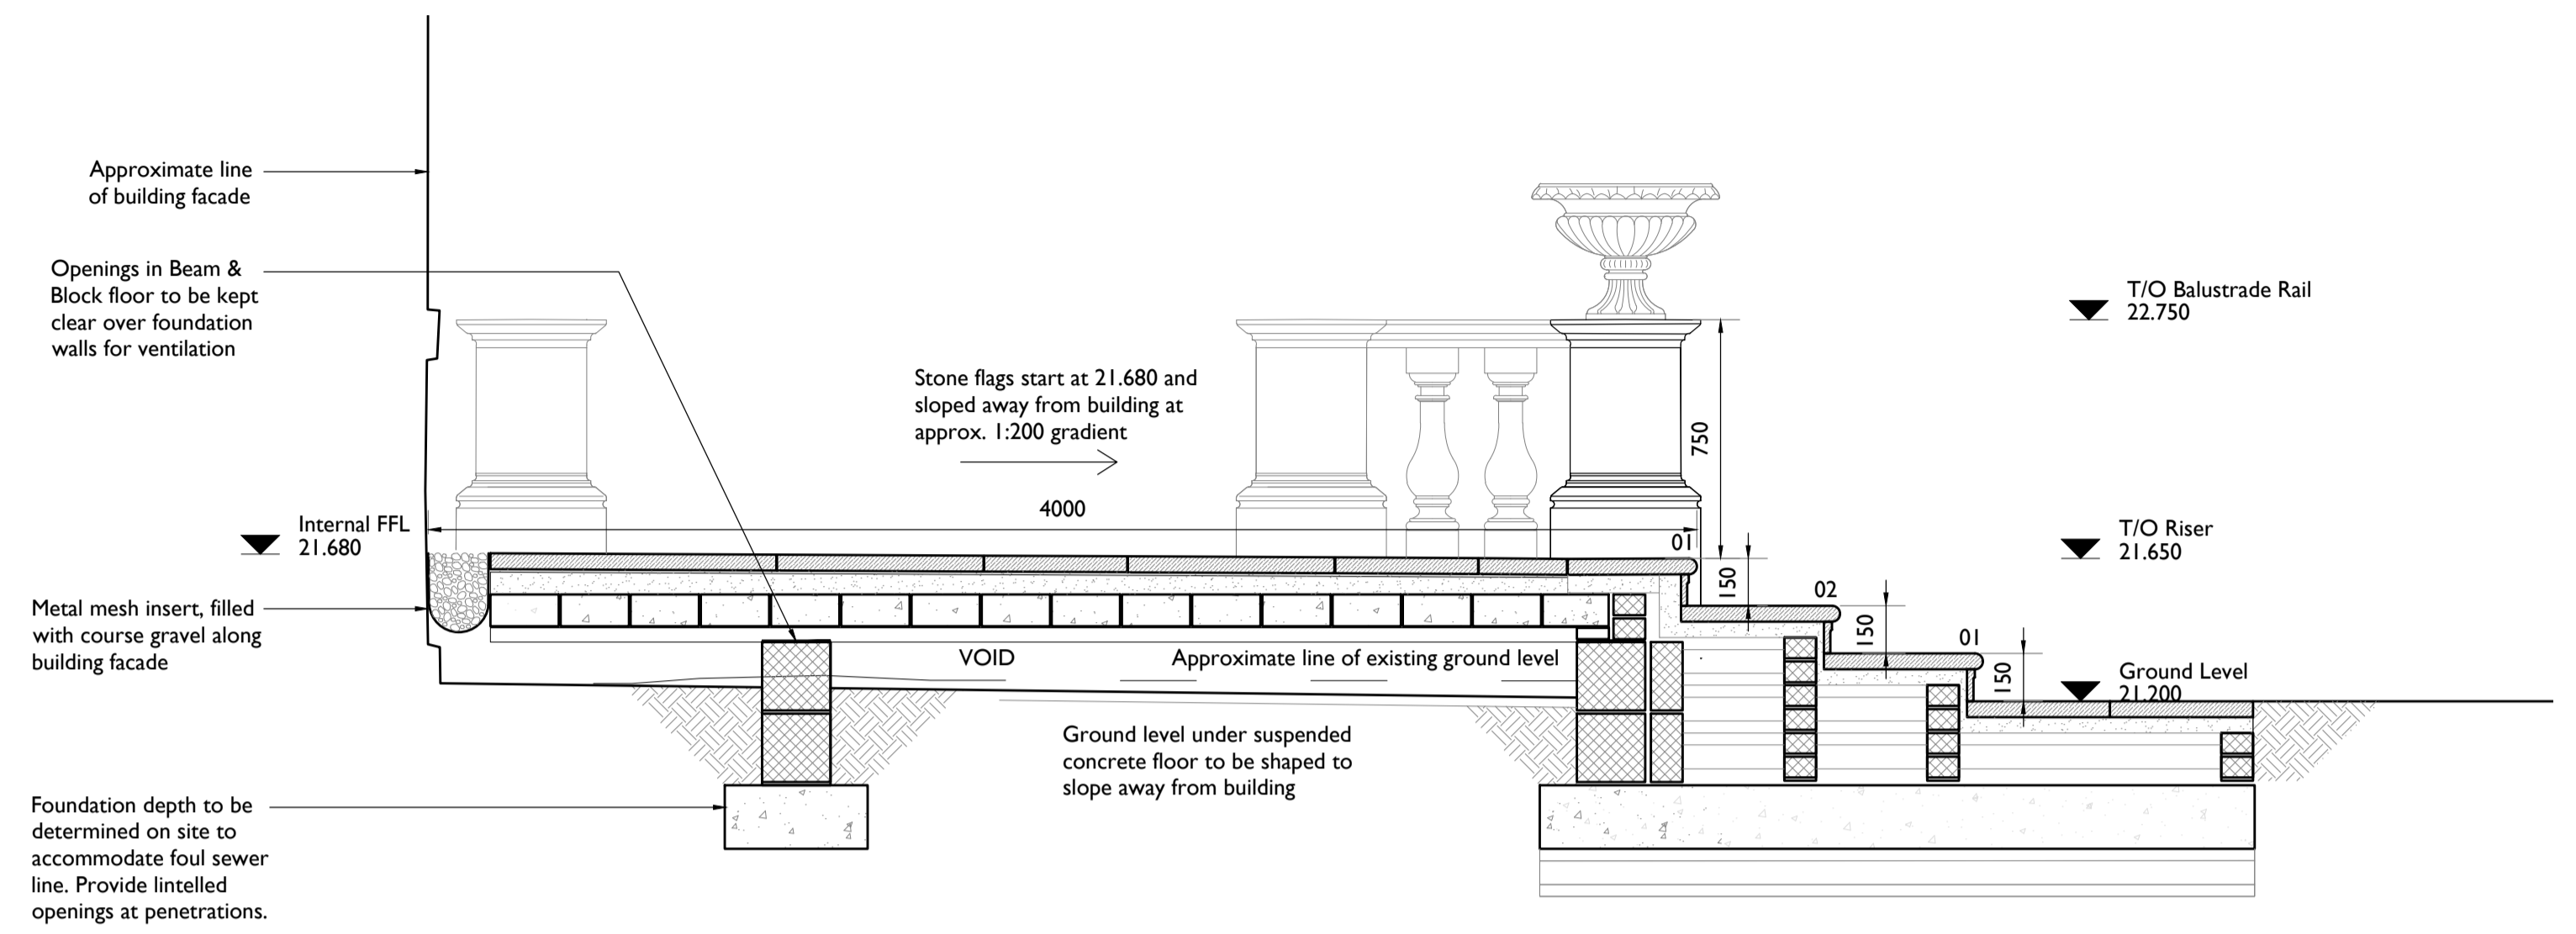

2 Section FF
5020 1:20 @ AI

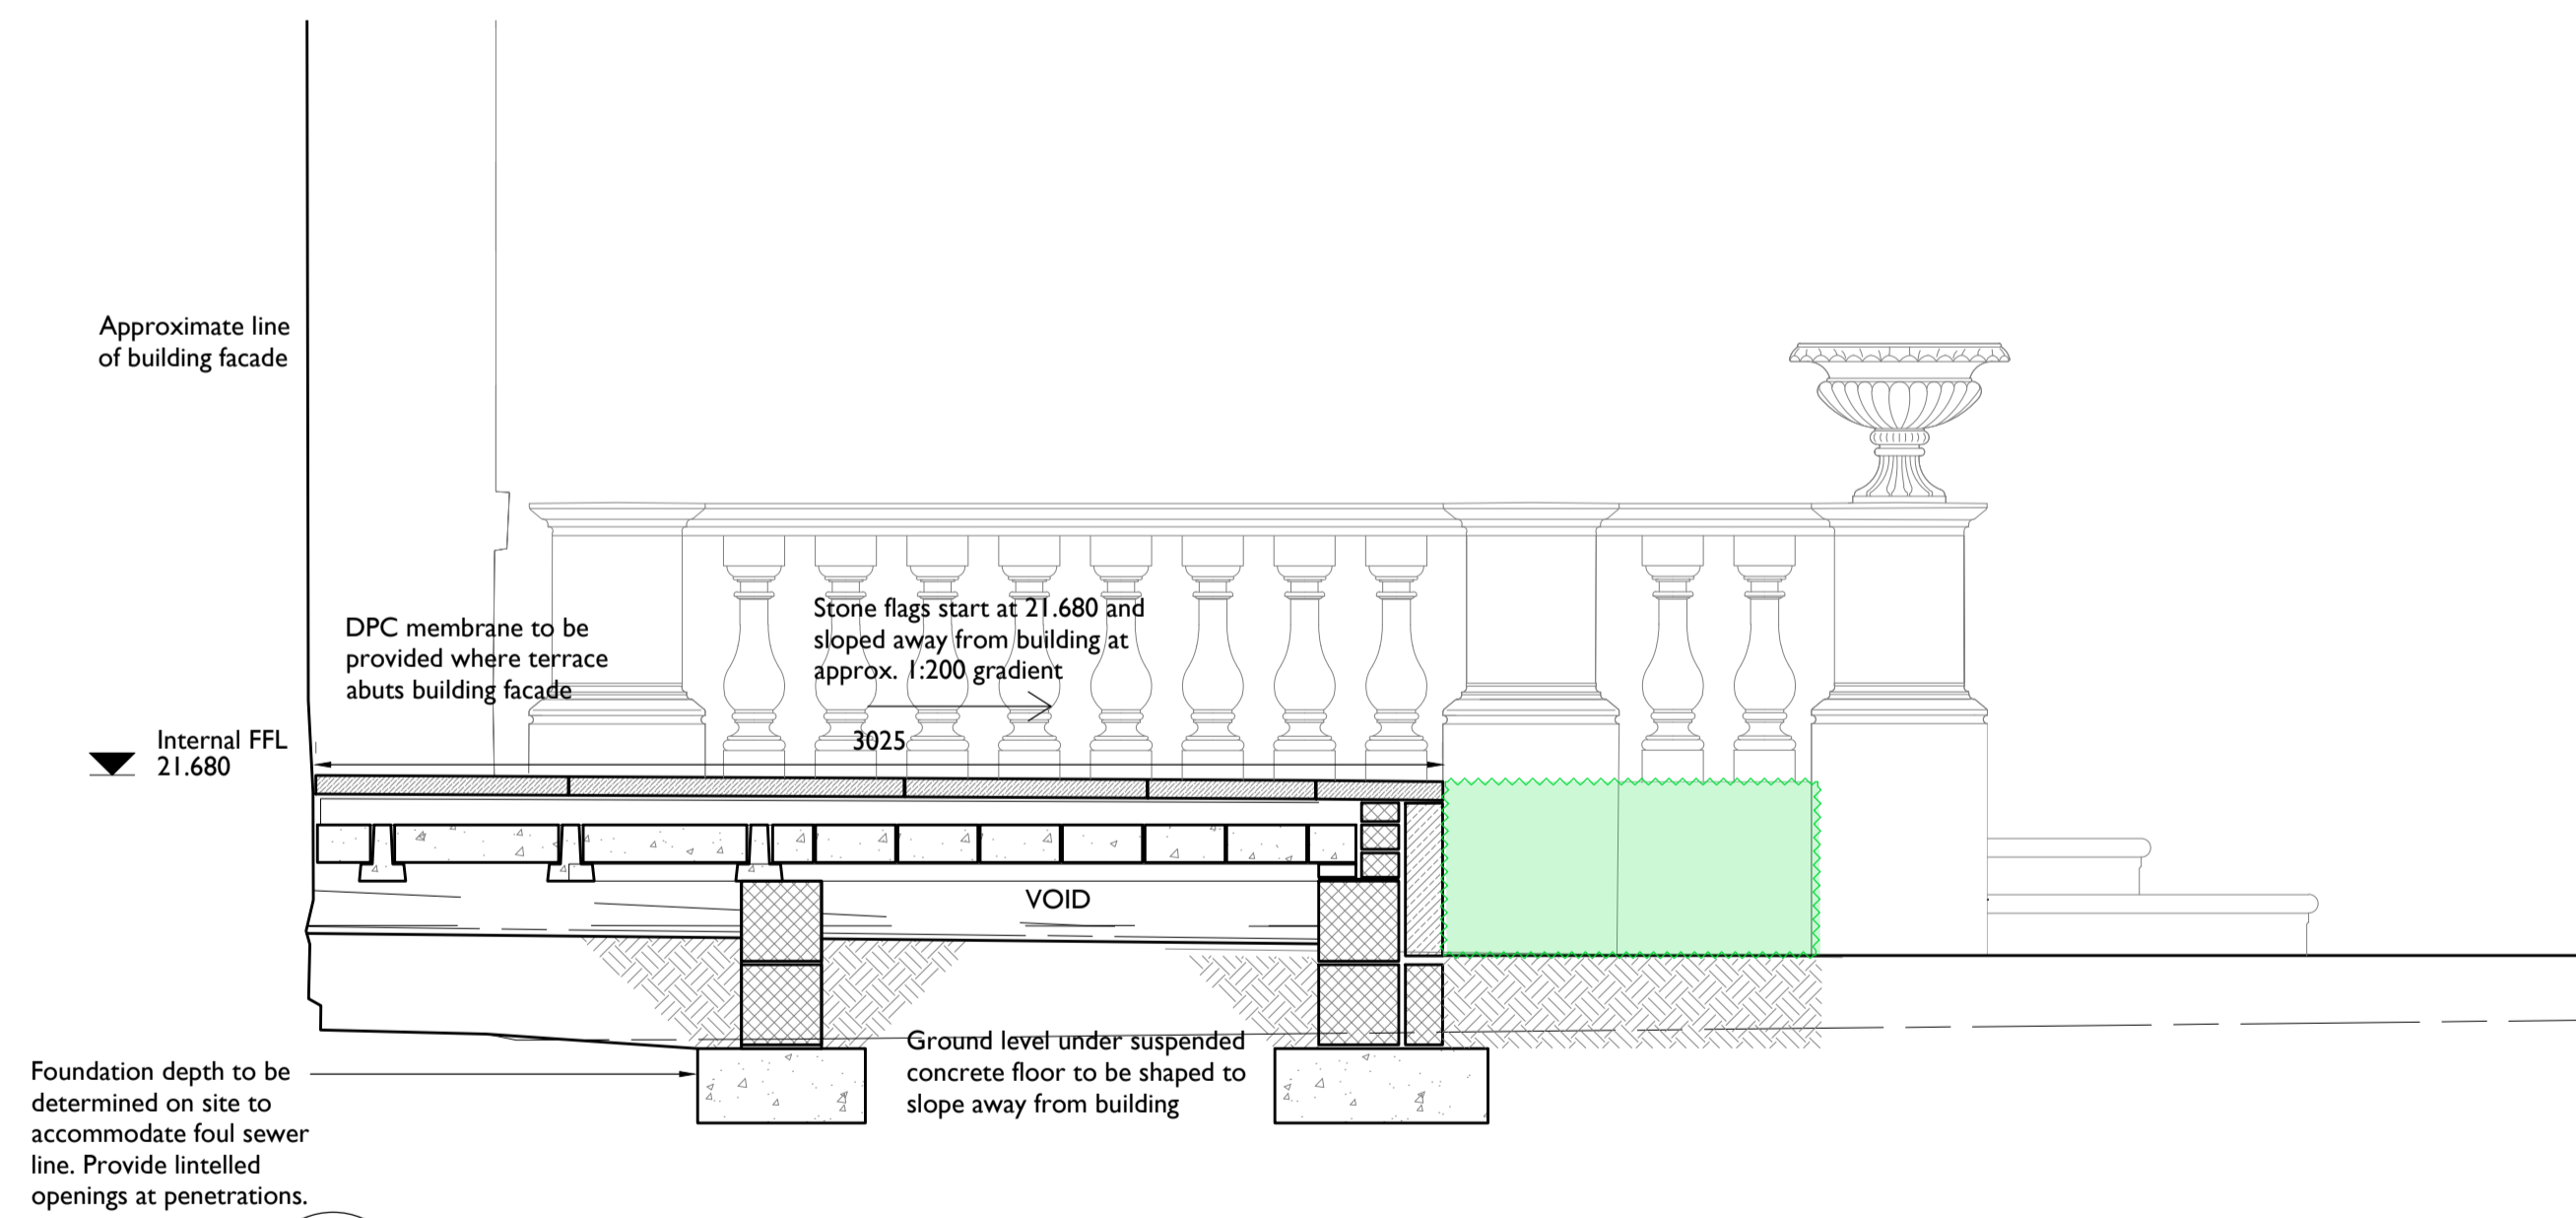

3 Section GG
5020 1:20 @ AI

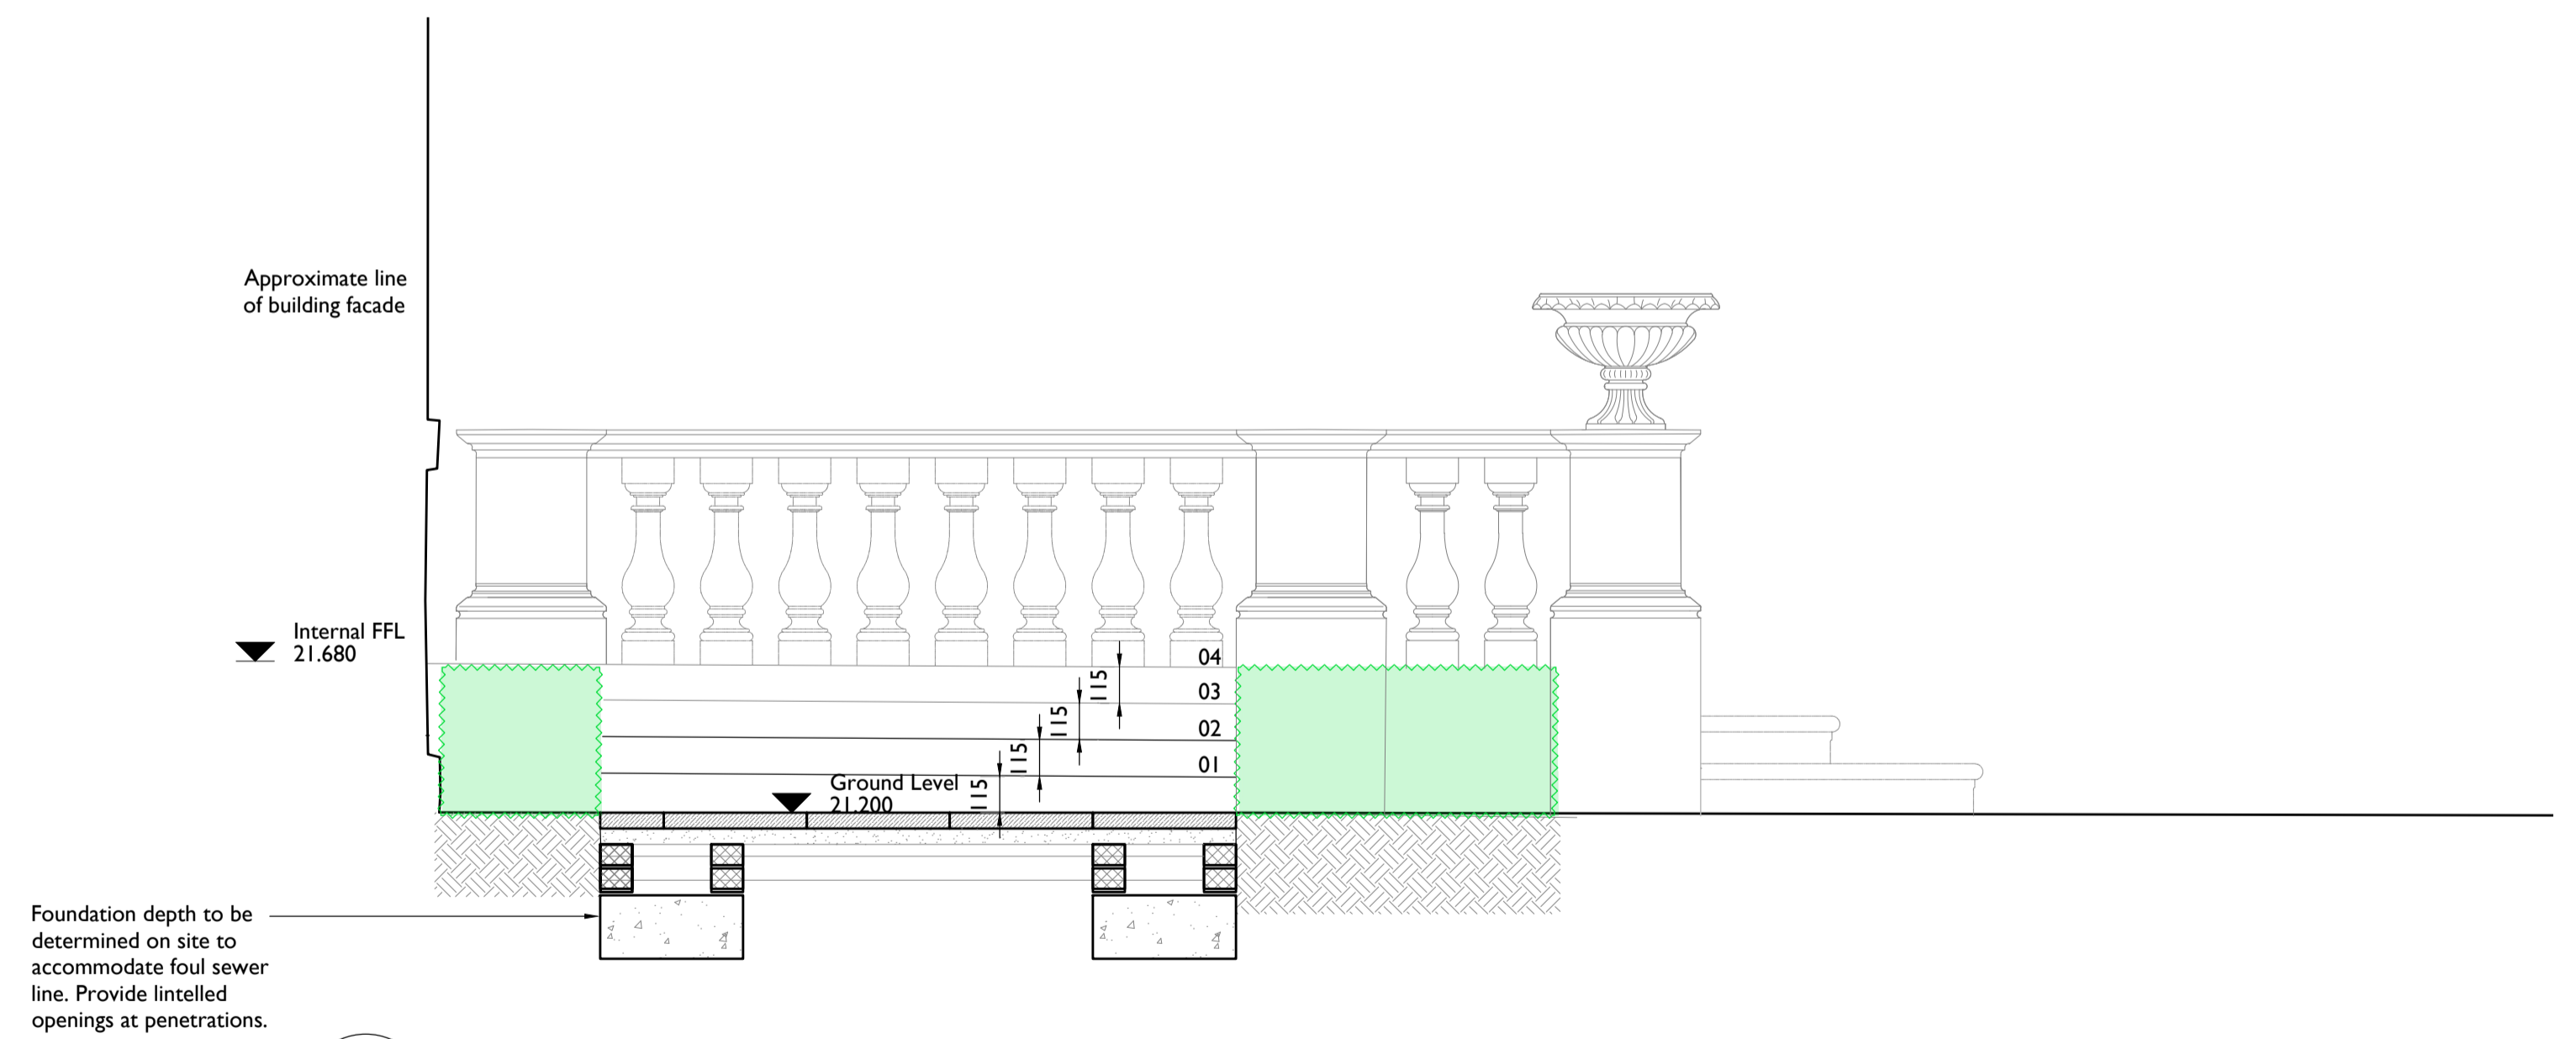

4 Section HH
5020 1:20 @ AI



Notes: 17/09/2021 18:31:13
Drawings are based on survey data and may not accurately represent what is physically present.
Do not scale from this drawing. All dimensions are to be verified on site before proceeding with the work.
All dimensions are in millimeters unless noted otherwise.
Purcell shall be notified in writing of any discrepancies.

POI	DATE	BY	CHK	DESCRIPTION

CLIENT	MKM Building Services
JOB NUMBER	241323
PROJECT	Hotham Hall, East Yorkshire - Estate Masterplan
TITLE	Hotham Hall
	North Terrace Details

SIZE	SCALE	LAST REVISED	DRAWN	CHECKED
		17/09/2021	TB	TB
REV	SUITABILITY/REASON FOR ISSUE			
P01	S4 - Planning			
DRAWING NUMBER		241323-PUR-00-XX-DR-A-5020		

