
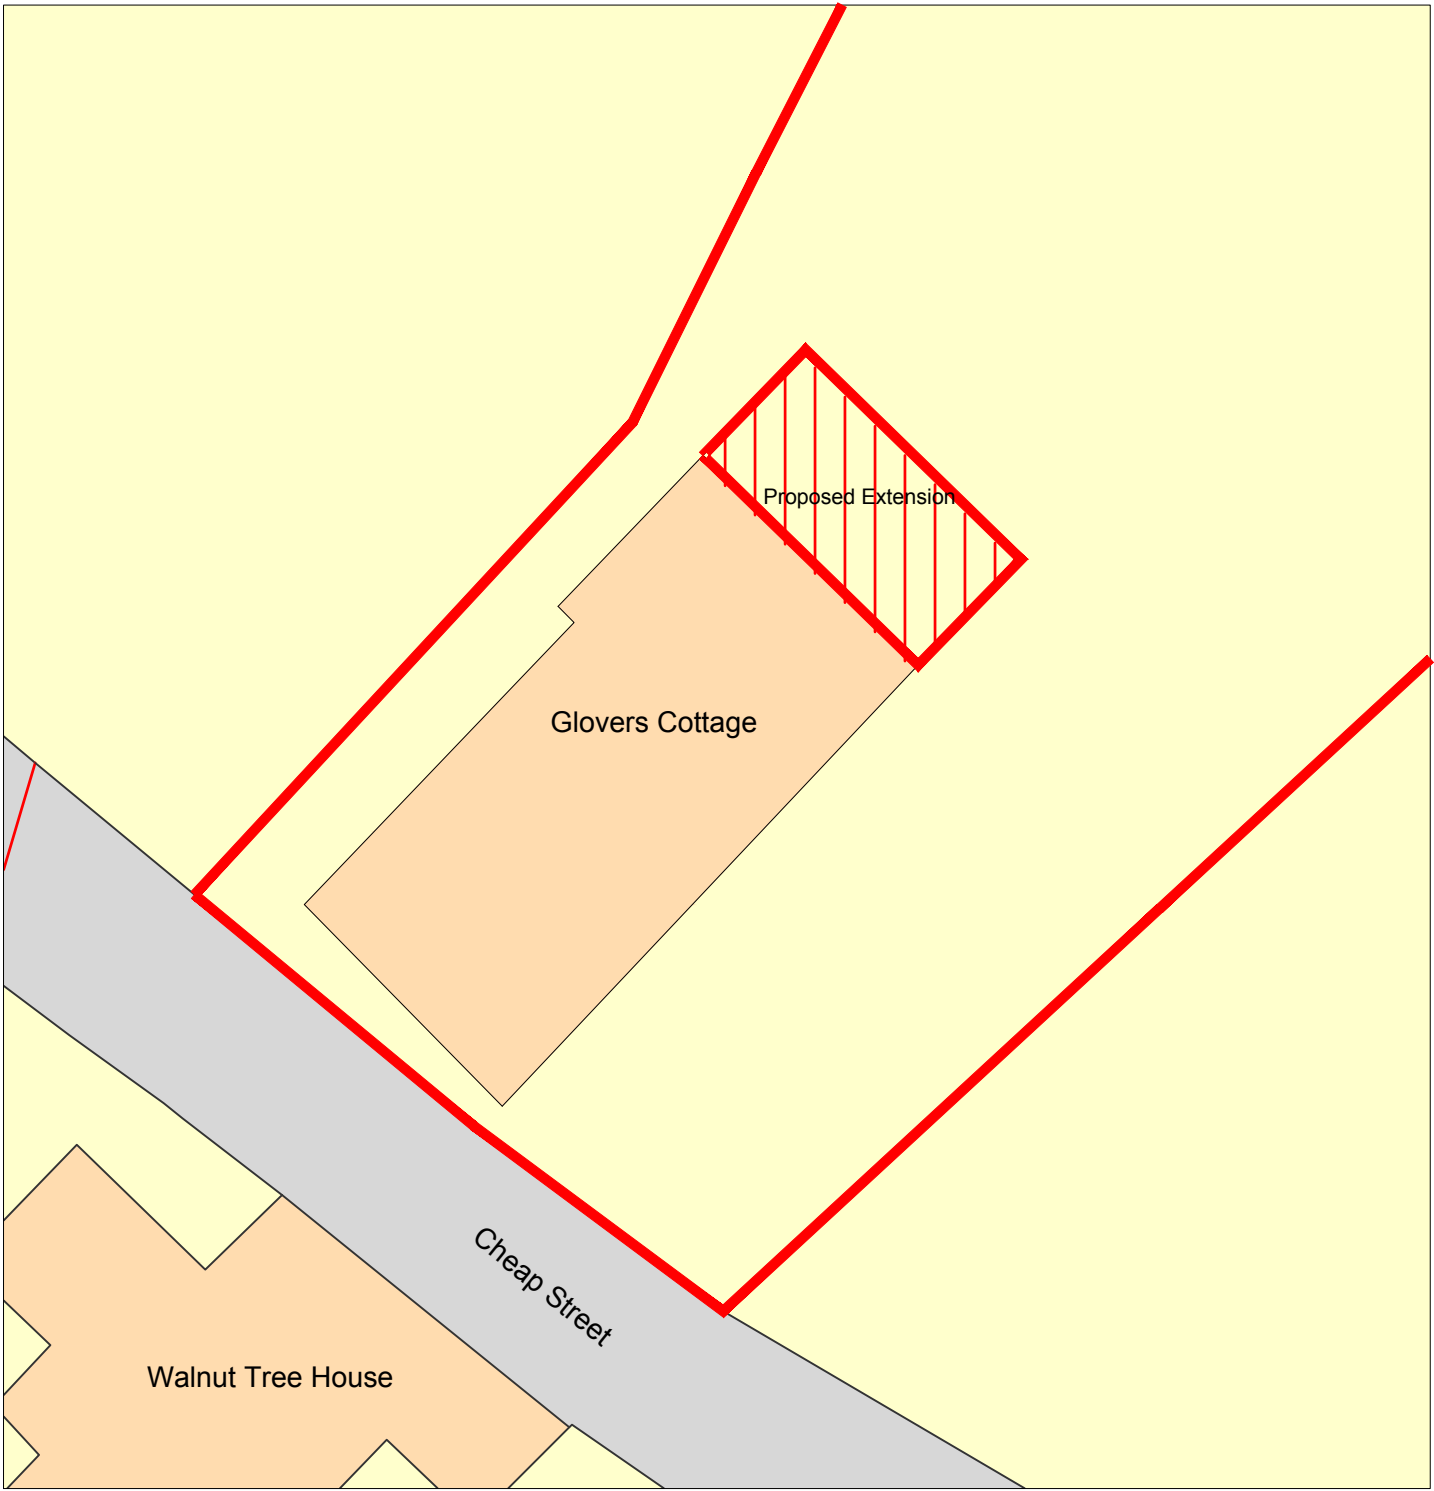
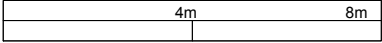


Location Plan scale 1:1250

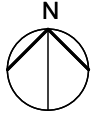

Block Plan scale 1:200

notes	Key	rev	description	date	<div>9 The Common, Siddington Cirencester, GL7 6EY</div> <div>t: 07949 946798 e: info@rixonarchitects.com</div> <div>job title Glovers Cottage, Chedworth</div>	<div>RIXON</div> <div>ARCHITECTS</div>	drawing title / location Location & Block Plan		drawn by LW	
	Proposed Developent <div></div> Ownership Boundary <div></div>	-	Planning	15.09.2021			status Planning	scale 1:1250 & 1:200 @ A3	checked by JR	
								project number 2121	drawing number 00	revision -