




1 Proposed Ground Floor (Approved windows as 17/03480/LBC)
1:100

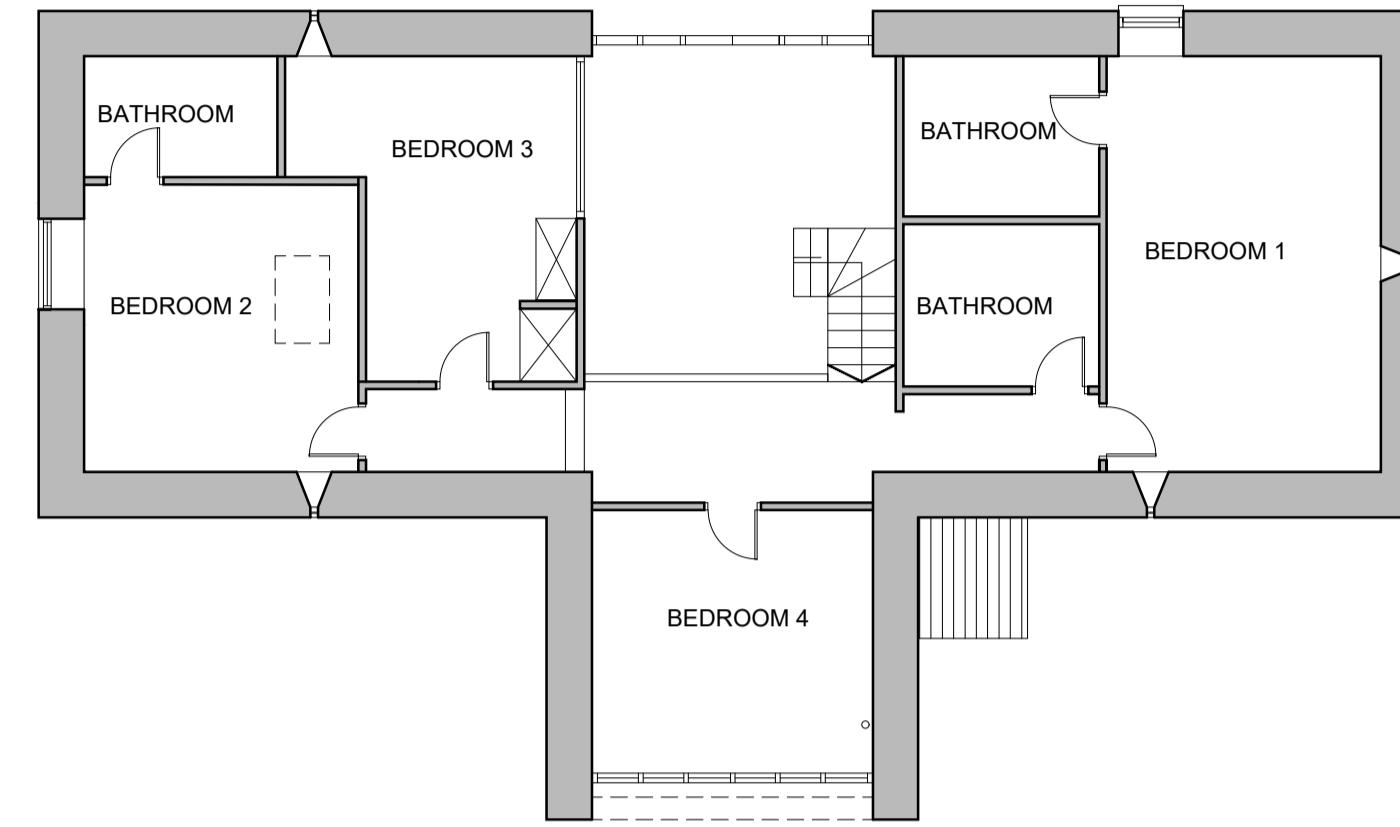


2 Proposed First Floor (Approved windows as 17/03480/LBC)
1:100

Key:


- Demolition
- Existing
- Proposed

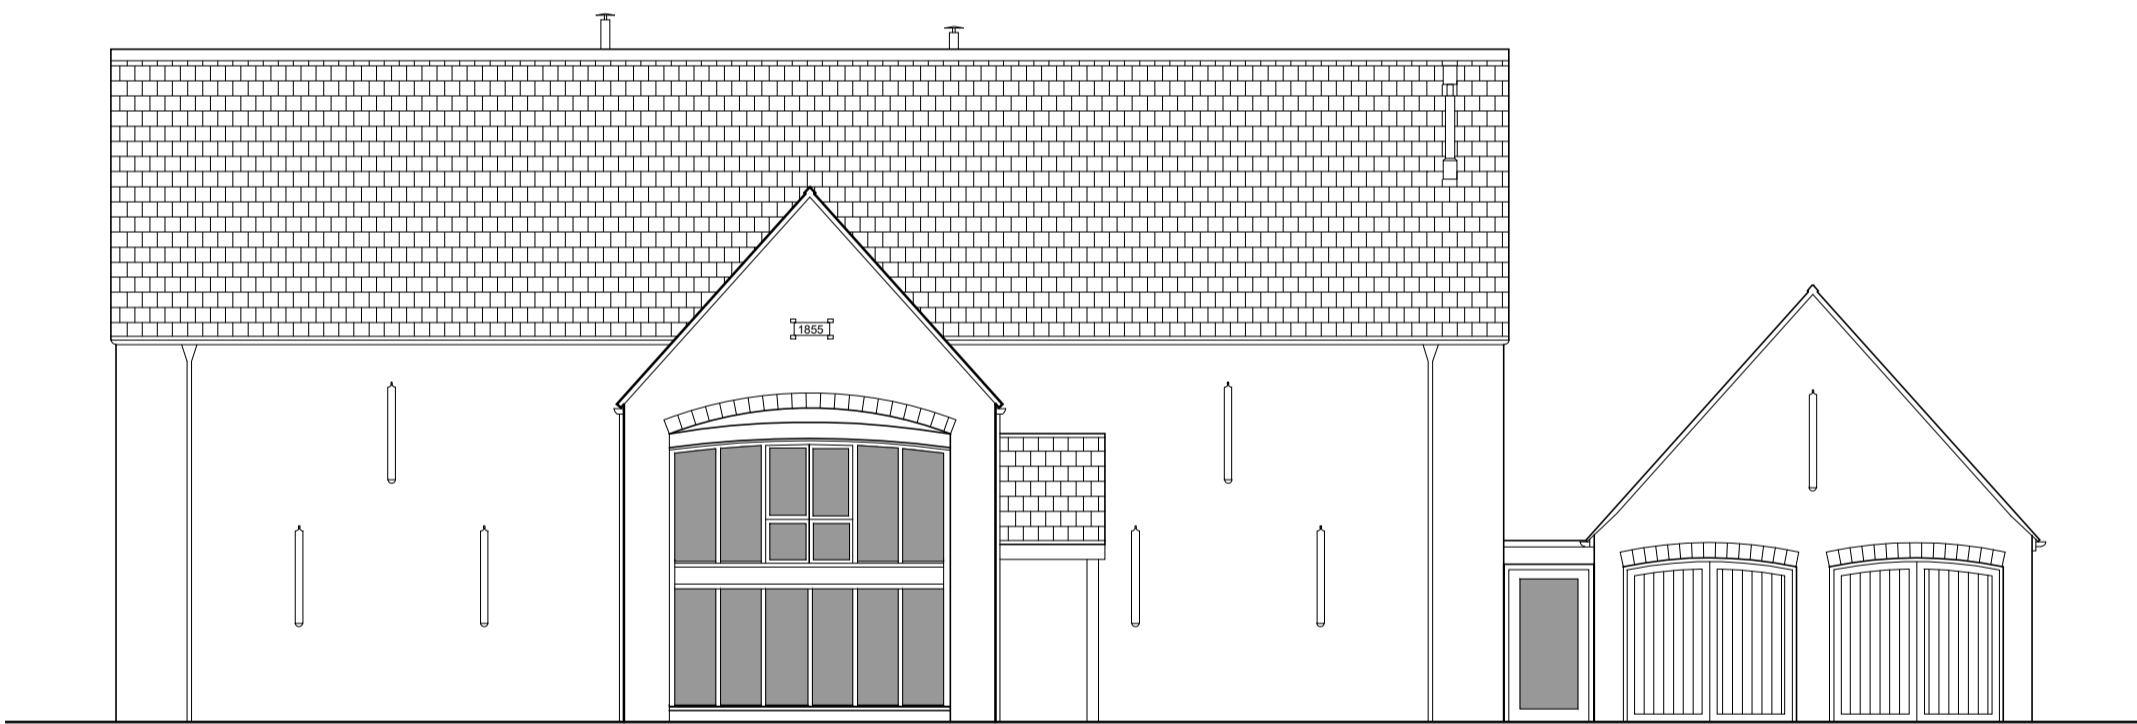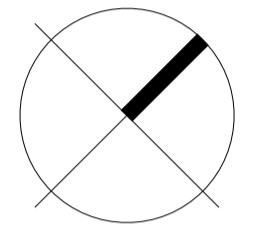

3 Proposed Front Elevation (Approved windows as 17/03480/LBC)
1:100

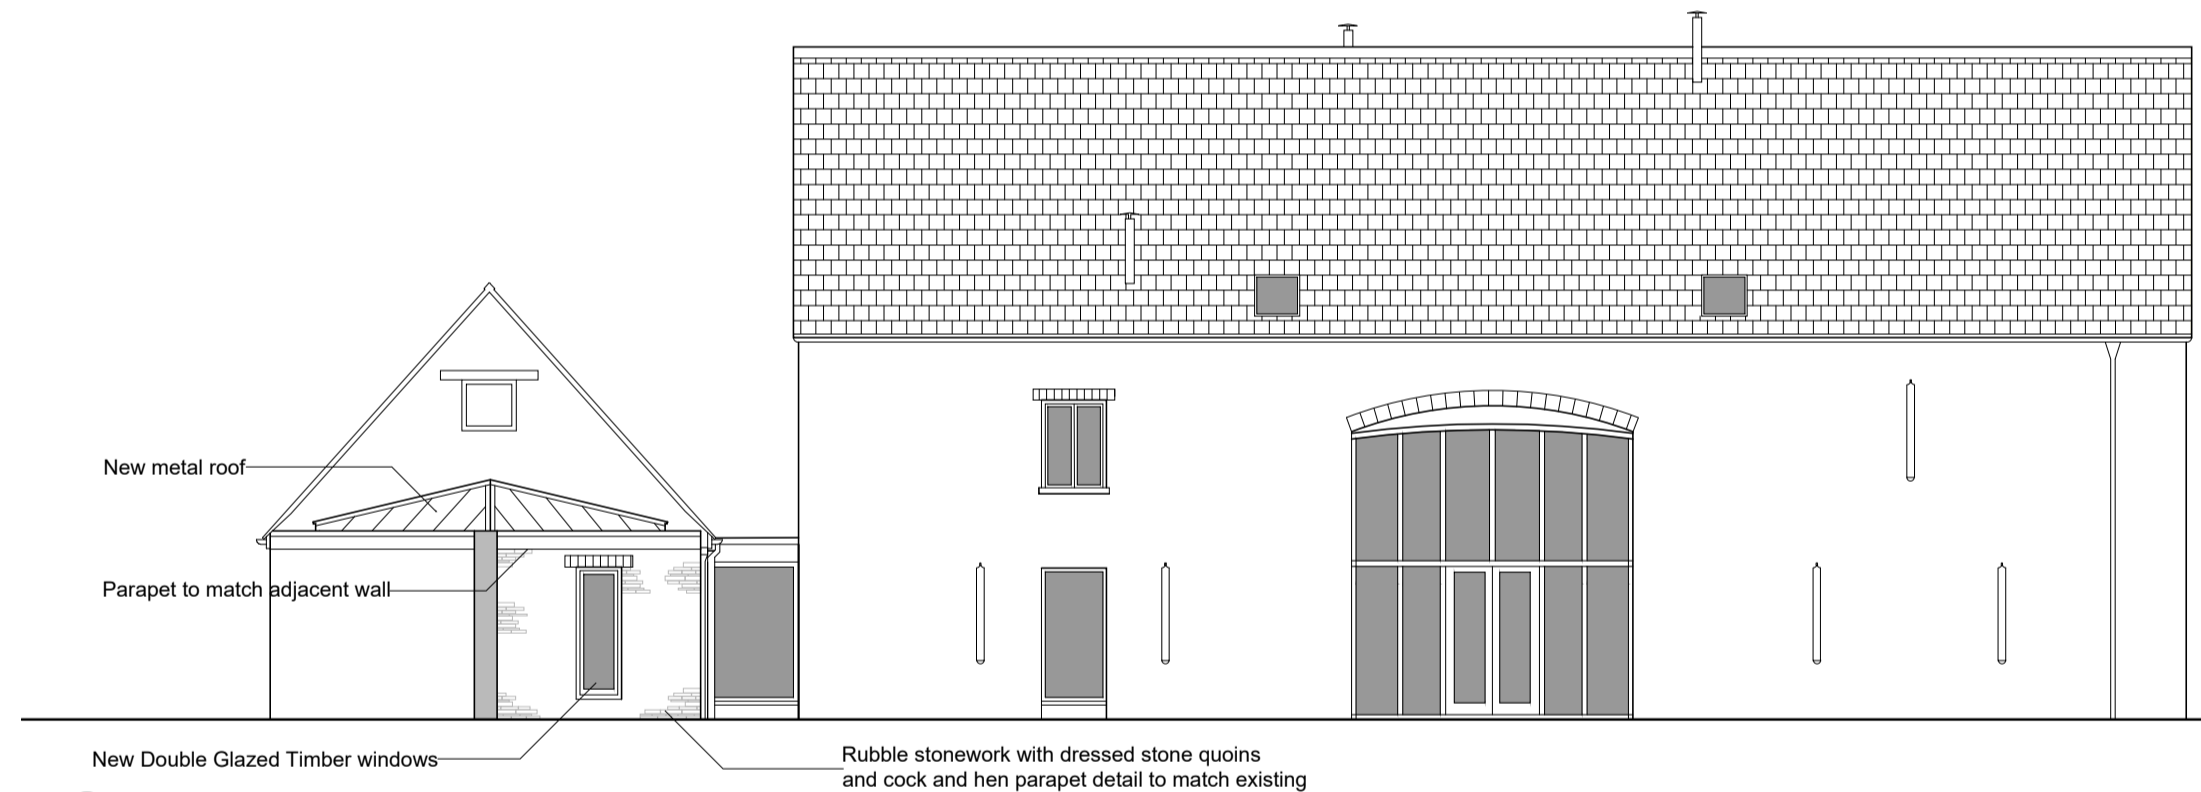


4 Proposed Rear Elevation
1:100

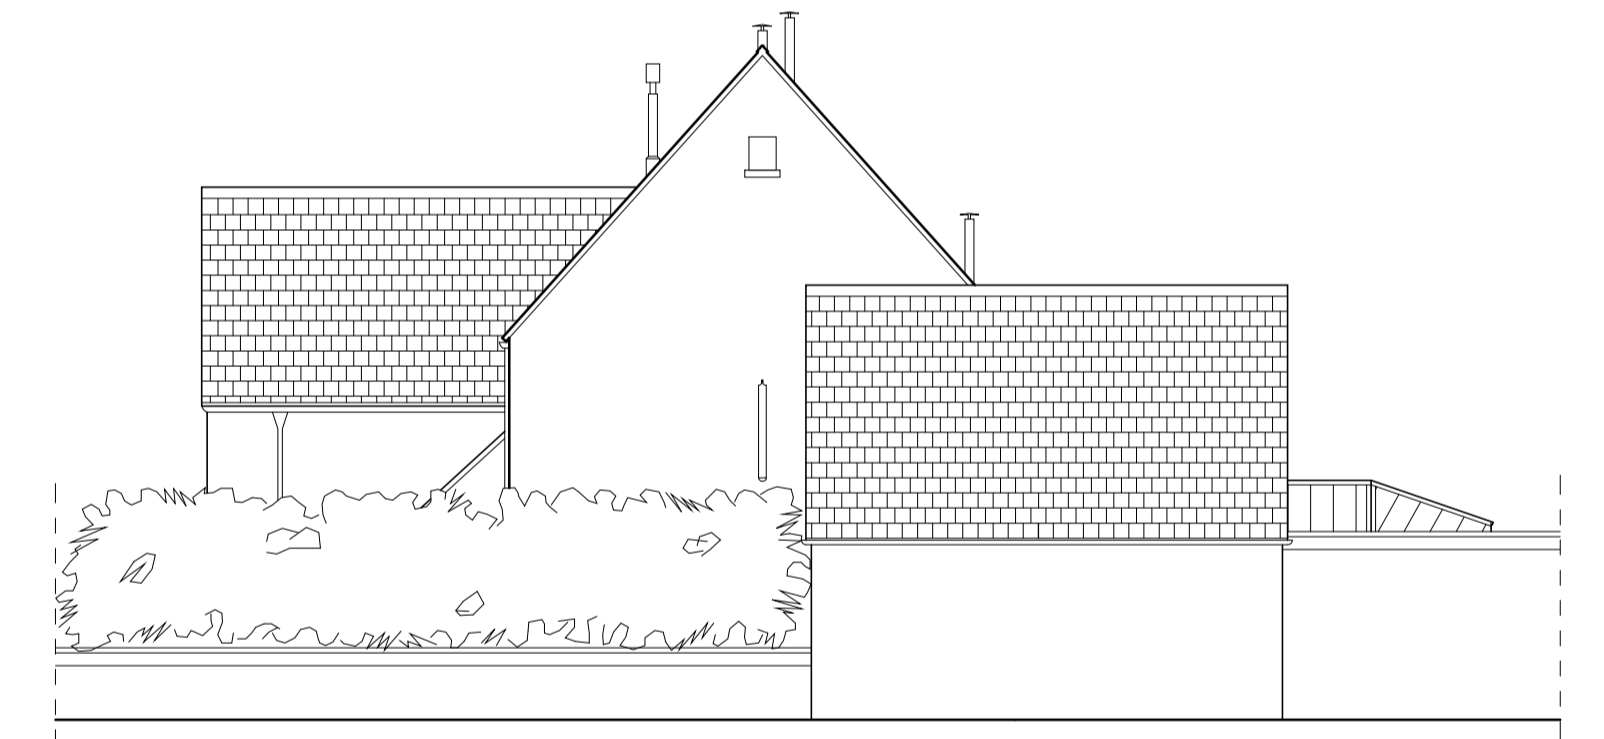


5 Proposed Side Elevation
1:100

Rev	Dim	CHK	Date	Amendment
3		S4		For Stage Approval

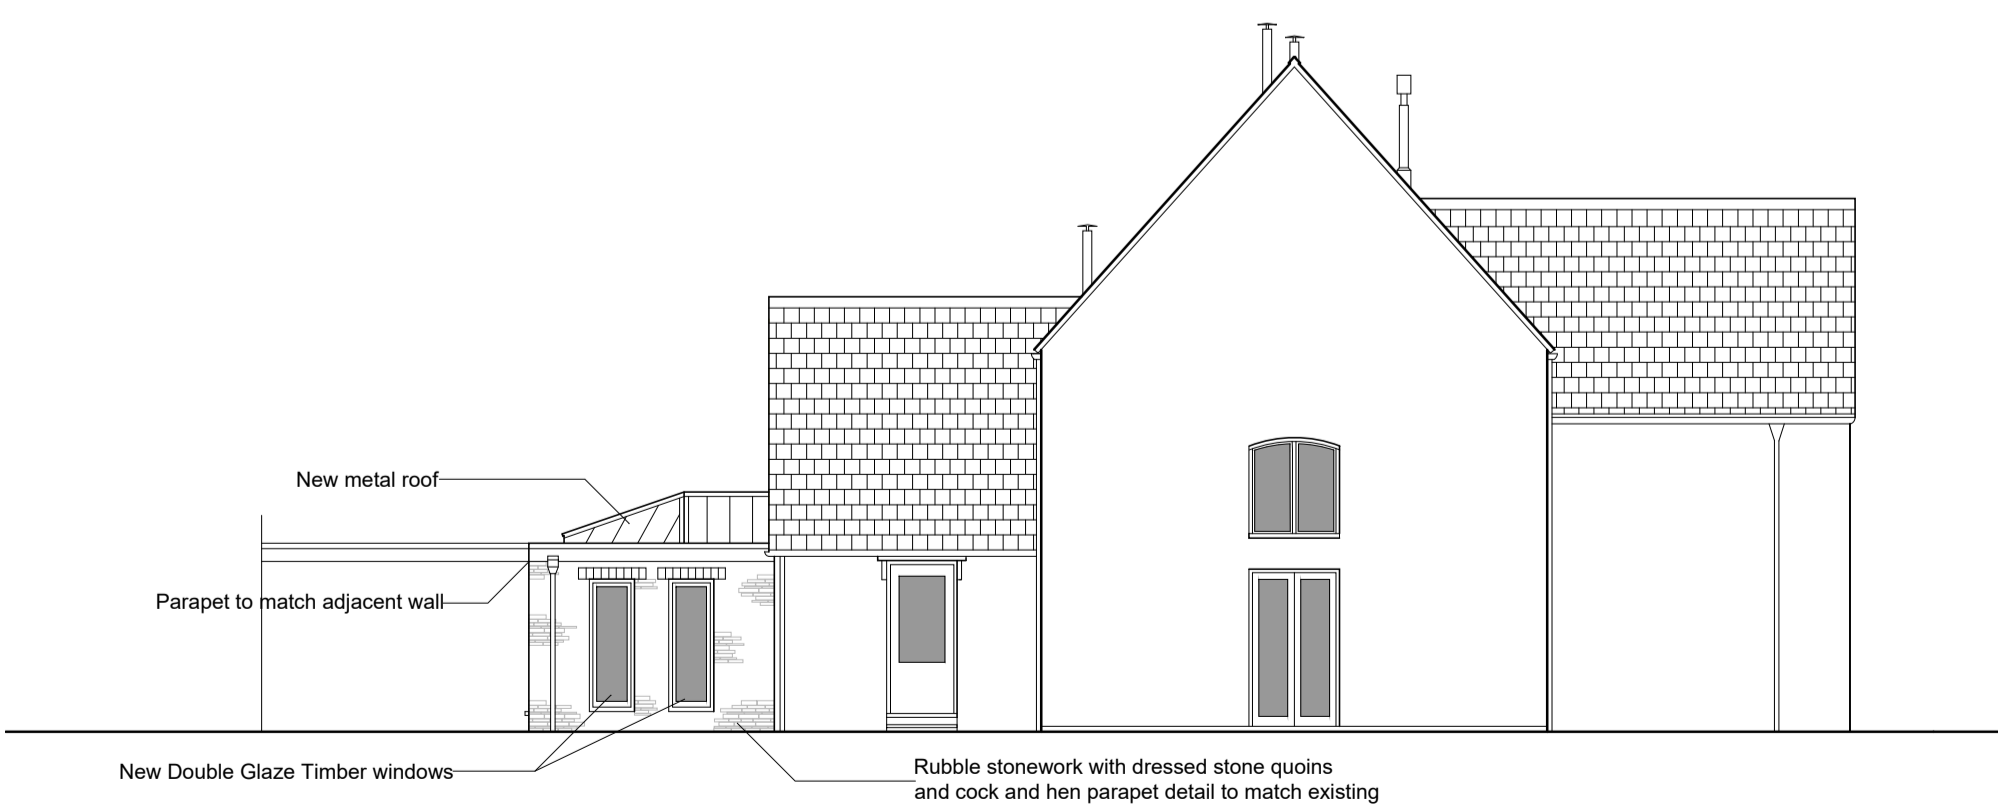

6 Proposed Side Elevation
1:100

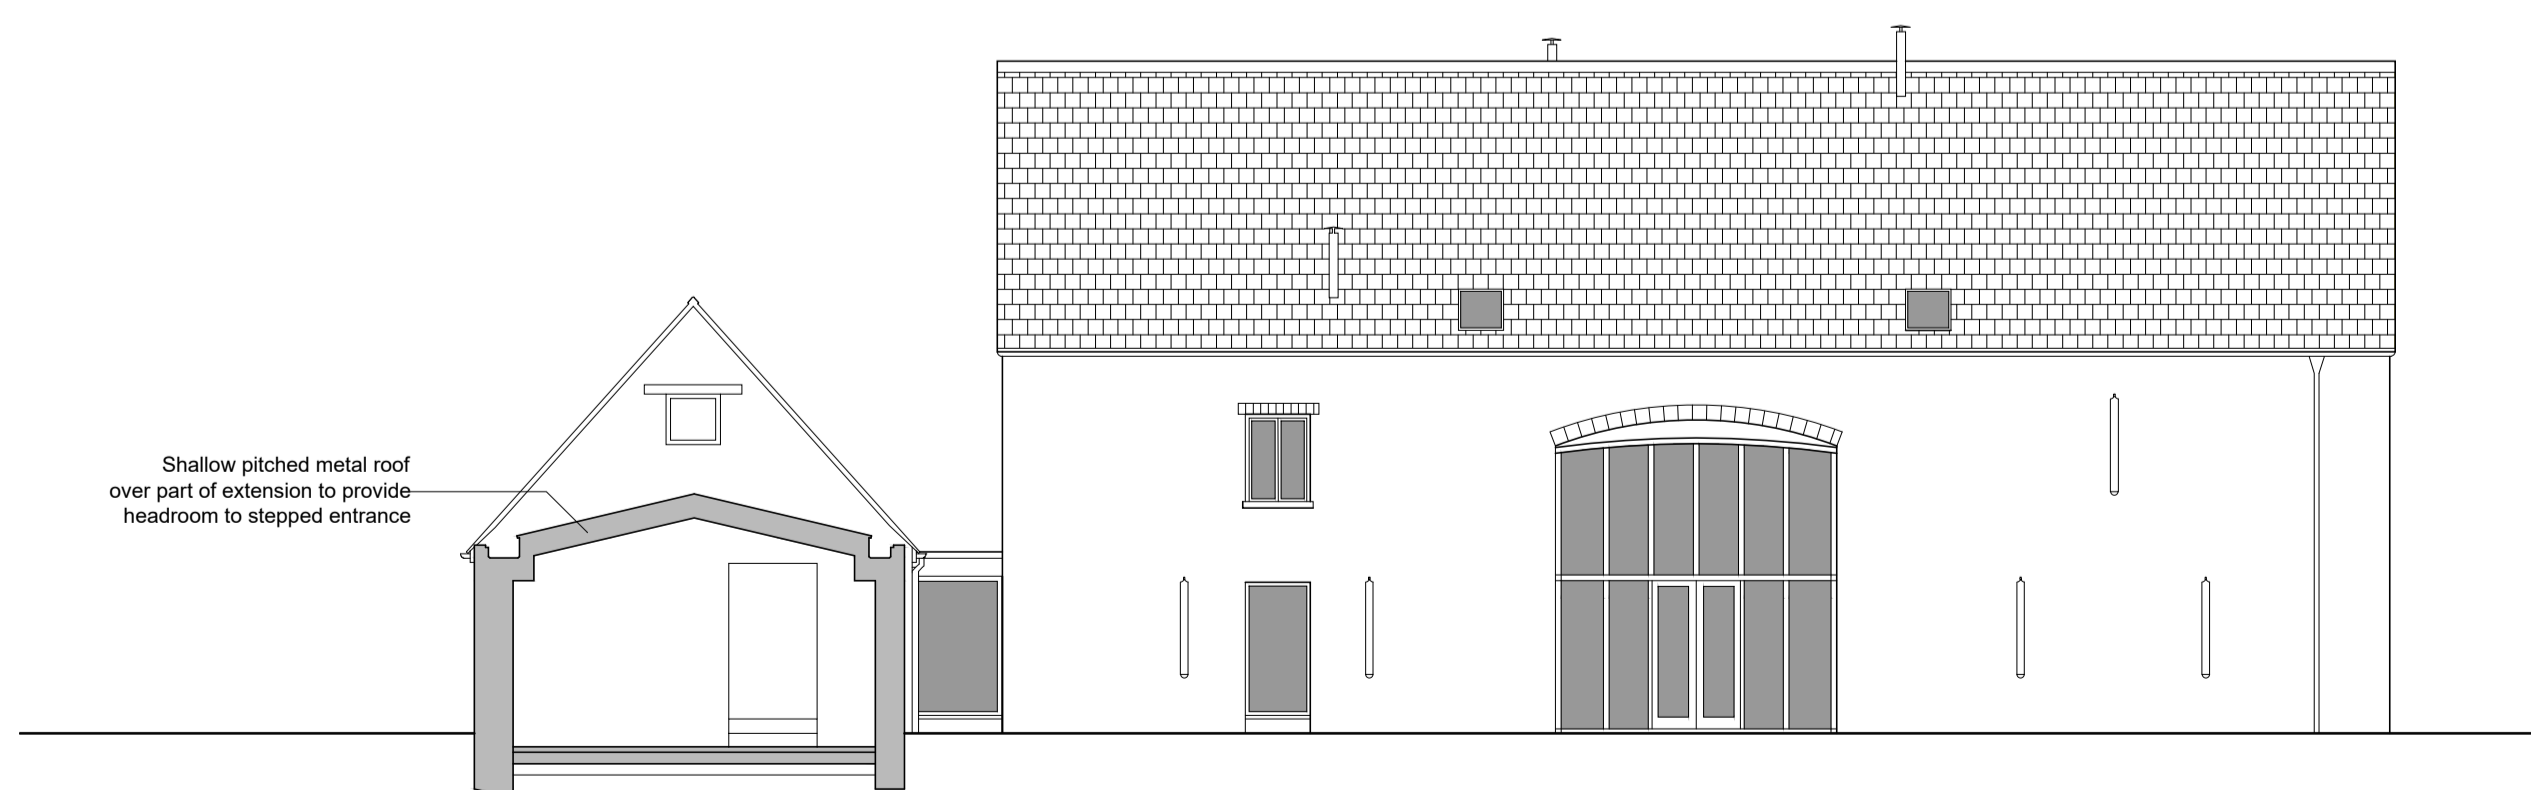

7 Proposed Section A
1:100



Project Name
Endright Barn
Document Title
Plans, Elevations and Section

Date	Scale	View Reference
17.09.2021	1:100 (A1)	2132
Document Reference	Revision	
2132-VAL-XX-XX-DR-A-1403		