



Detail A-A (1:5)

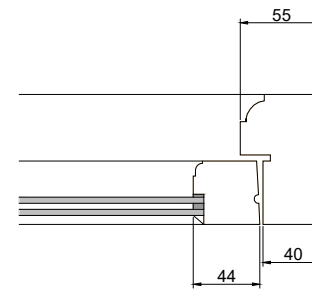


Detail B-B (1:5)

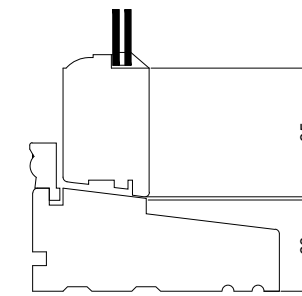


Detail C-C (1:5)

1 Proposed Window Details  
1:10 & 1:5

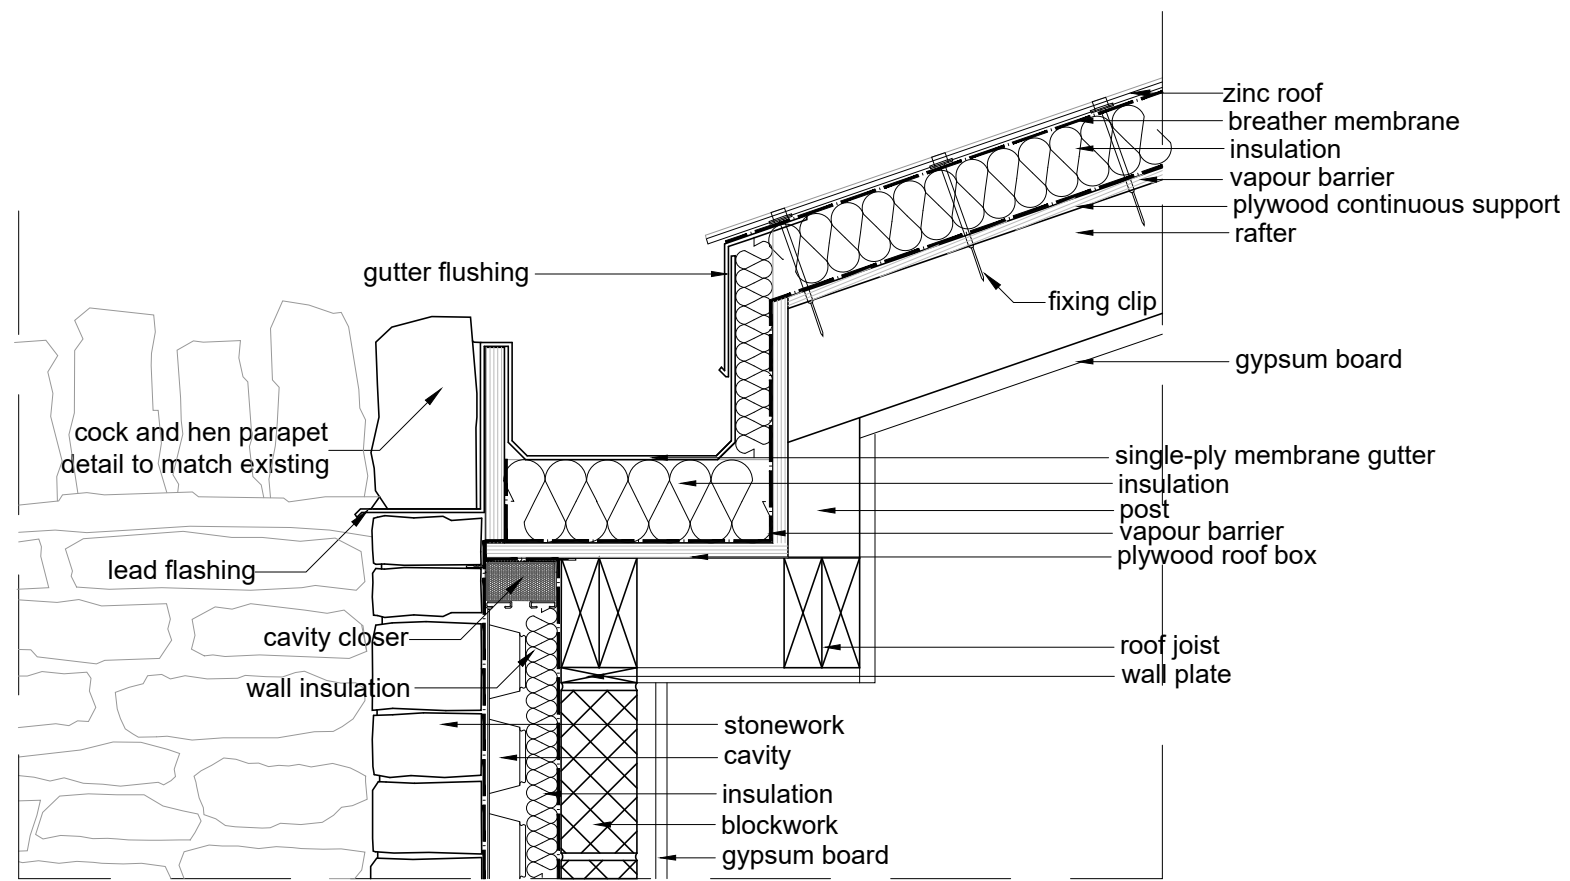

2 Proposed Roof Detail  
1:10

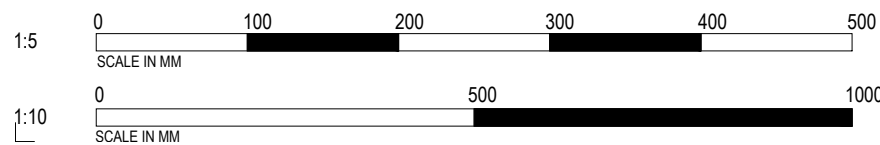

| Rev/Dm | Chk/Date    | Amendment          |
|--------|-------------|--------------------|
| Stage  | Status Code | Status Description |
| 3      | S4          | For Stage Approval |

**View Architects**  
19A St Mary Street, Thornbury, Bristol, BS35 2AB  
01454 418 966  
admin@viewarchitects.com

Project  
Endright Barn

Document Title  
Proposed Details

| Date       | Scale           | View Reference |
|------------|-----------------|----------------|
| 17.09.2021 | 1:10 & 1:5 (A3) | 2132           |

| Document Reference       | Revision |
|--------------------------|----------|
| 2132-VAL-XX-XX-DR-A-1404 | .        |