
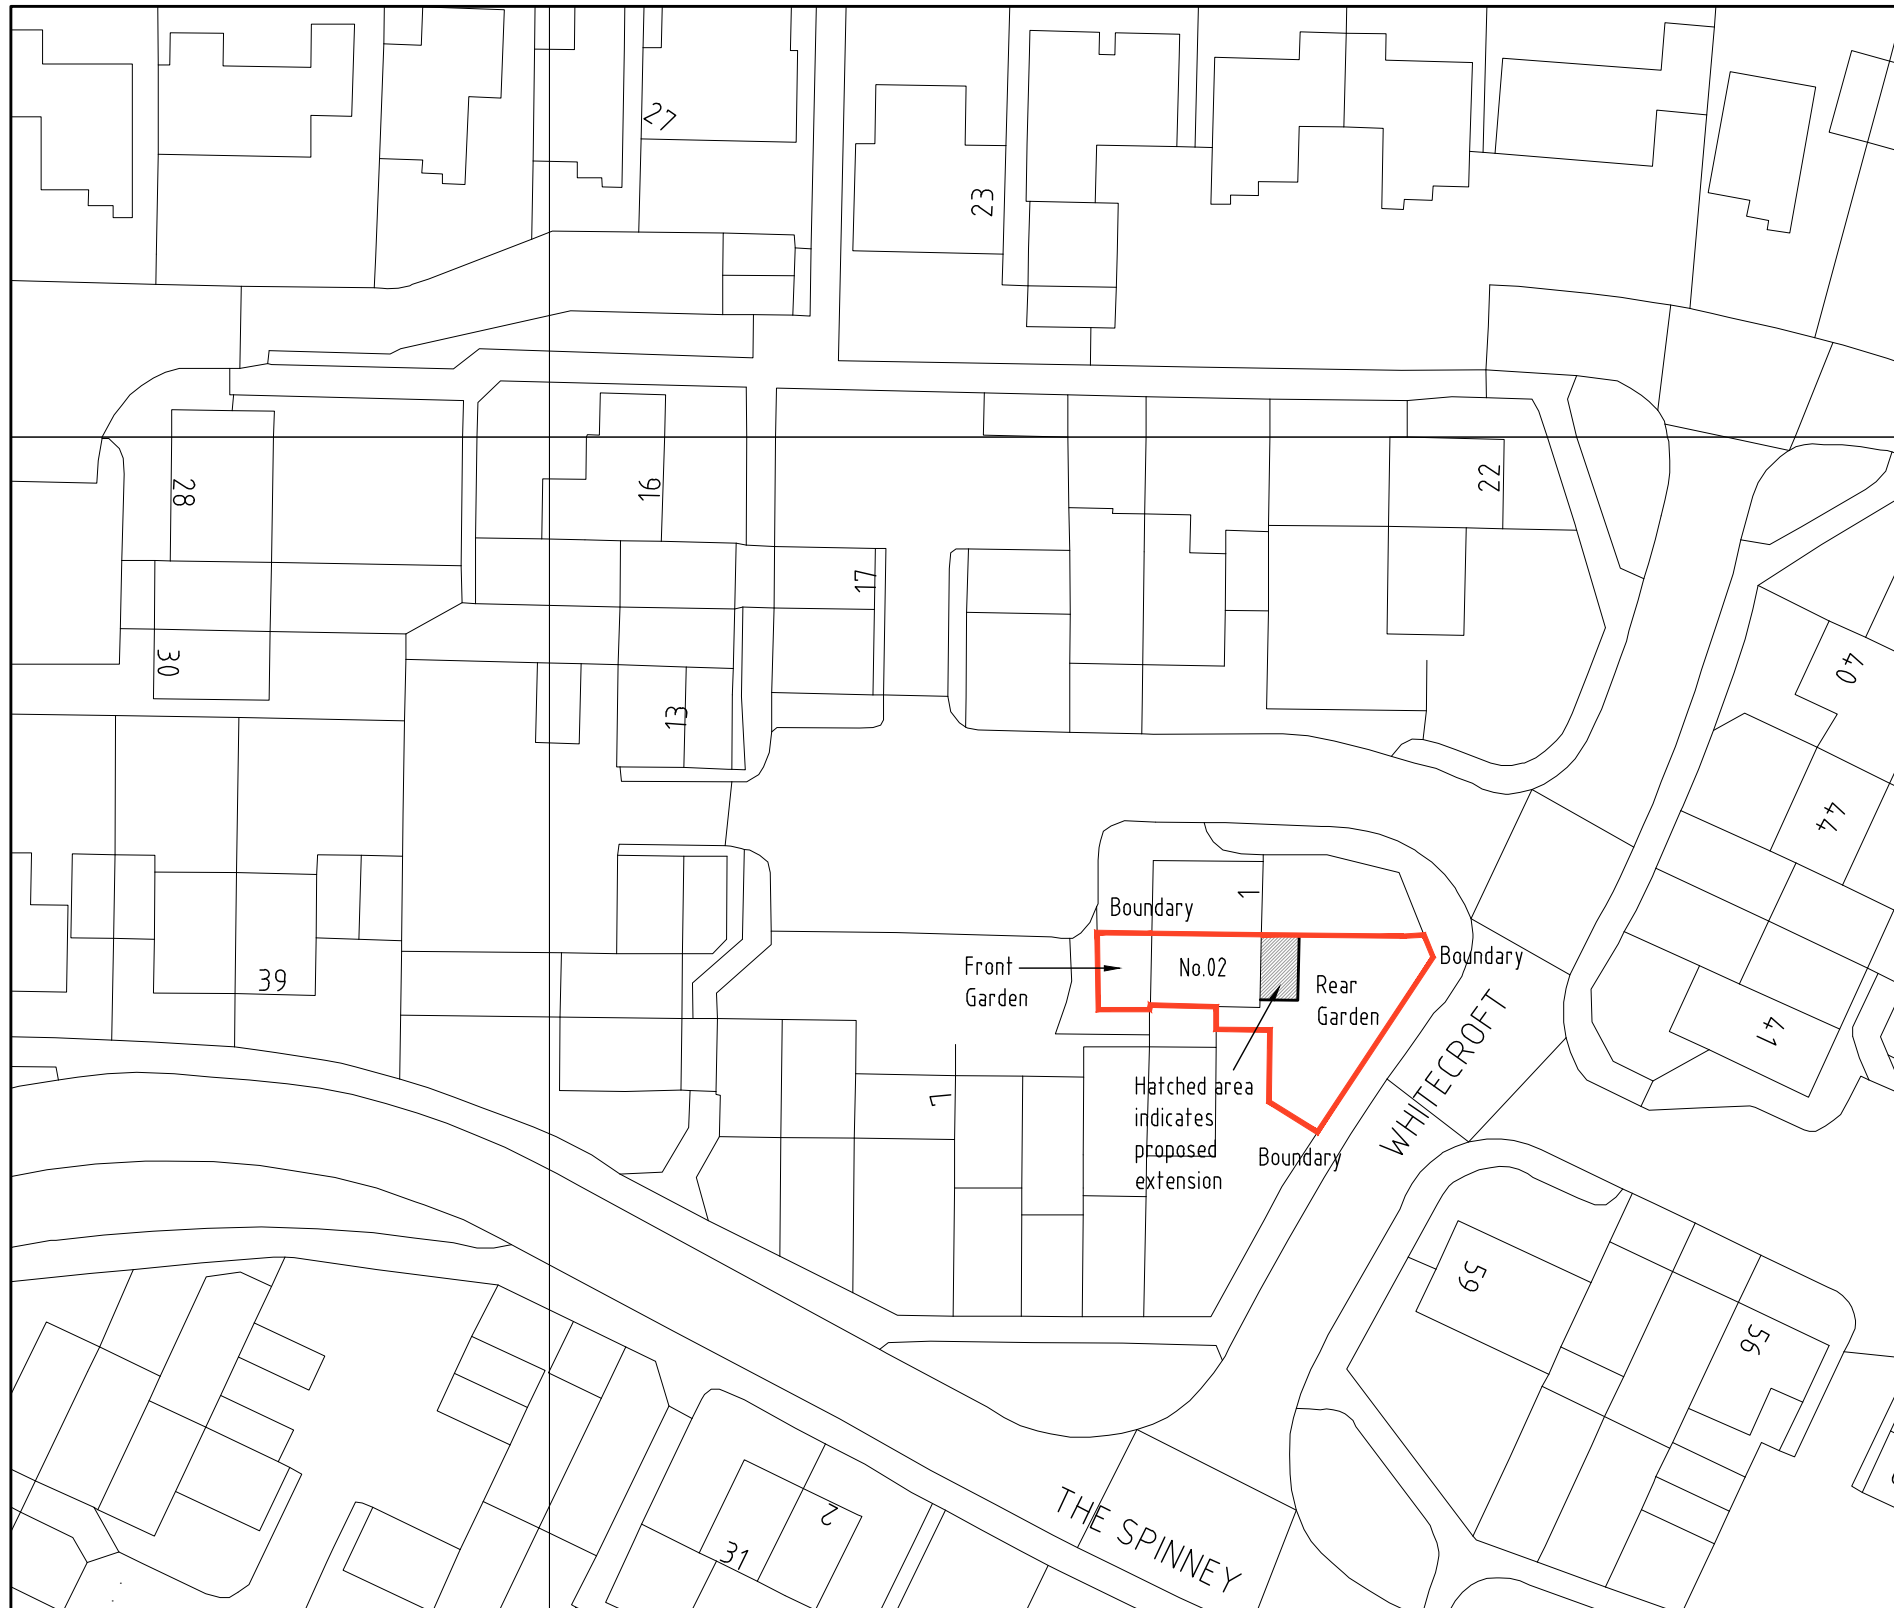
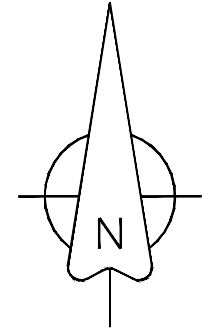


DO NOT SCALE FROM THIS DRAWING  
ALL DIMENSIONS TO BE VERIFIED BY THE CONTRACTOR ON SITE

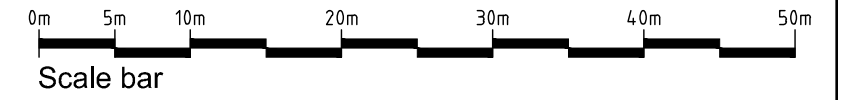

REV	DESCRIPTION	DATE	INIT	CHKD
STATUS	FOR INFORMATION			

Client  
**Mr & Mrs Killick**

Project  
**2 Whitecroft, Swanley,  
Kent. BR8 7YG**

Title  
**Block Plan**

Scale 1:500@A3      Date 21.09.21      Drawn N/A      Checked N/A

Project No: 2021-193      Drawing No. 005      Revision ~