


Oak Framed Gazebo

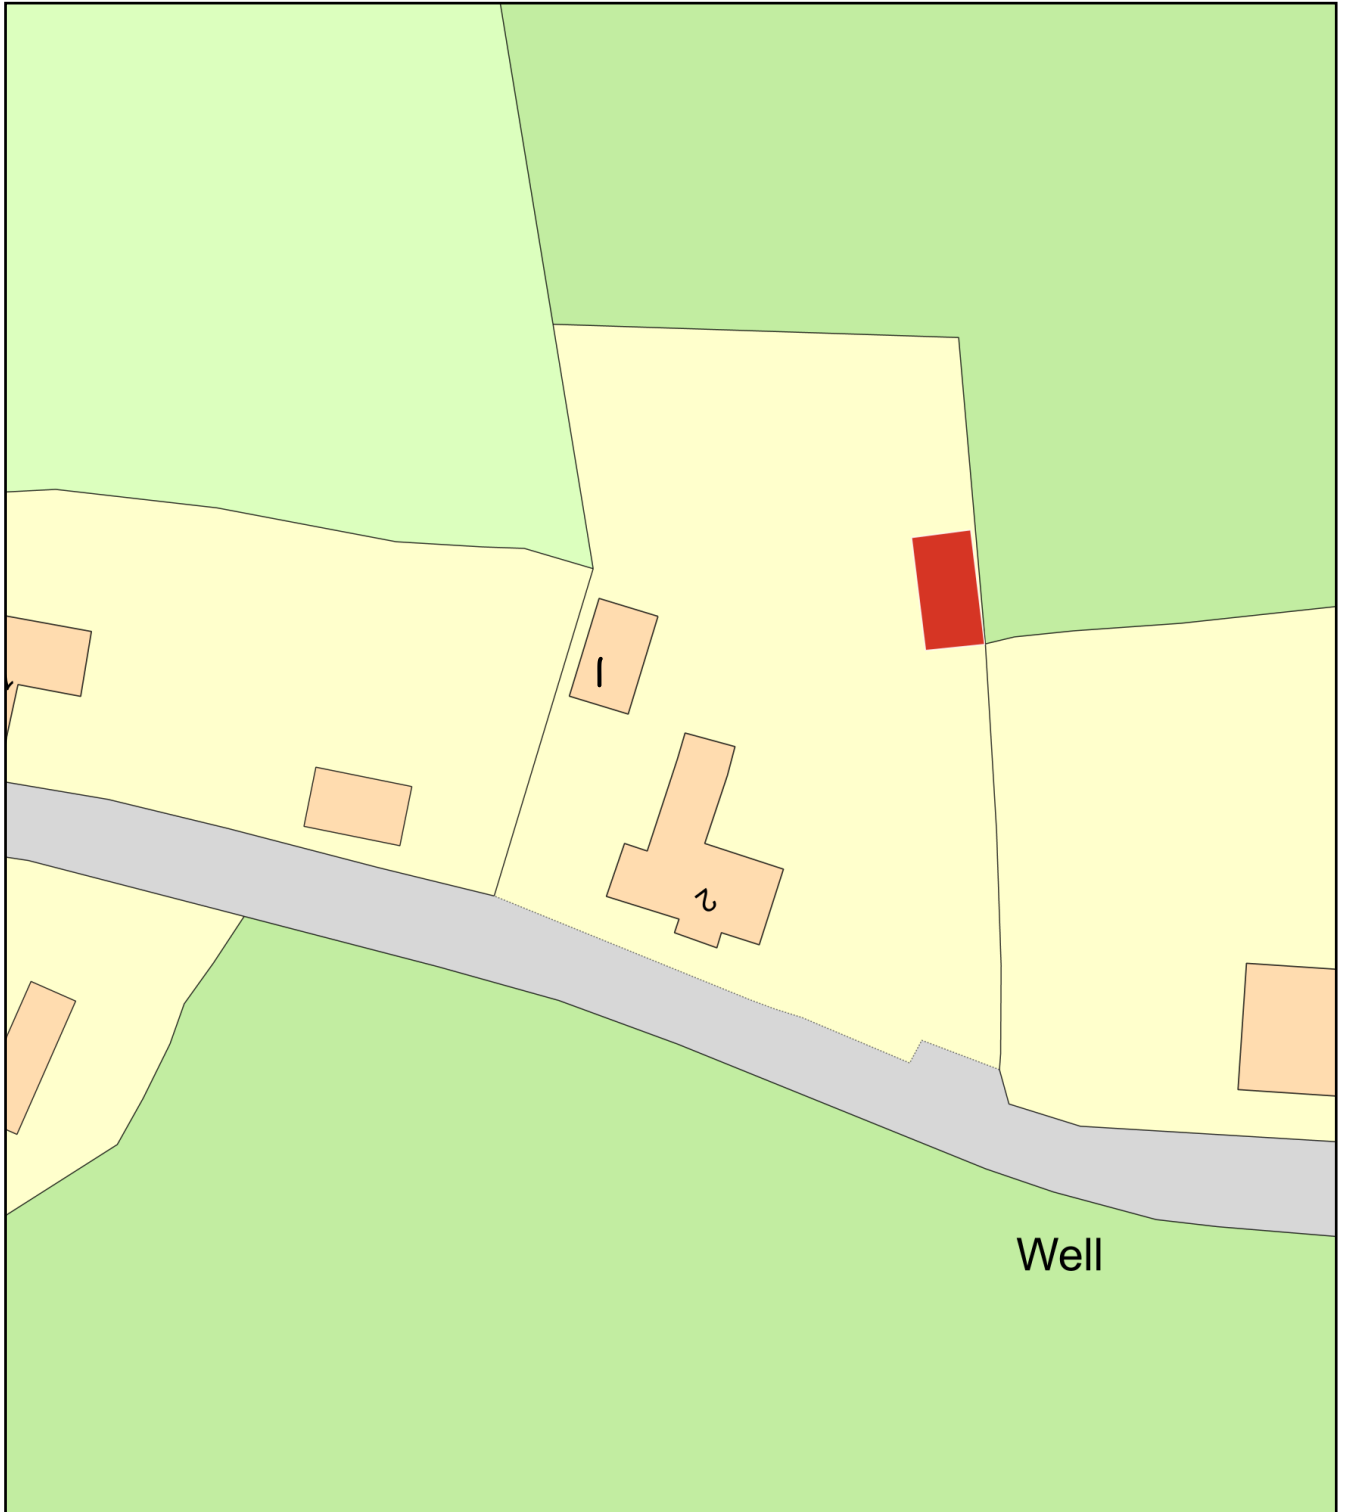

Plan Produced for: Robert Neil Farmer

Date Produced: 08 Aug 2021

Plan Reference Number: TQRQM21220182950971

Scale: 1:500 @ A4