


South detail
1 : 50

Decking area with low planting on top. Low stone wall. Decking area with low planting on top.

Planting on the dividing wall & timber pergola with timber trellis as infill with planting used to screen the conversions.

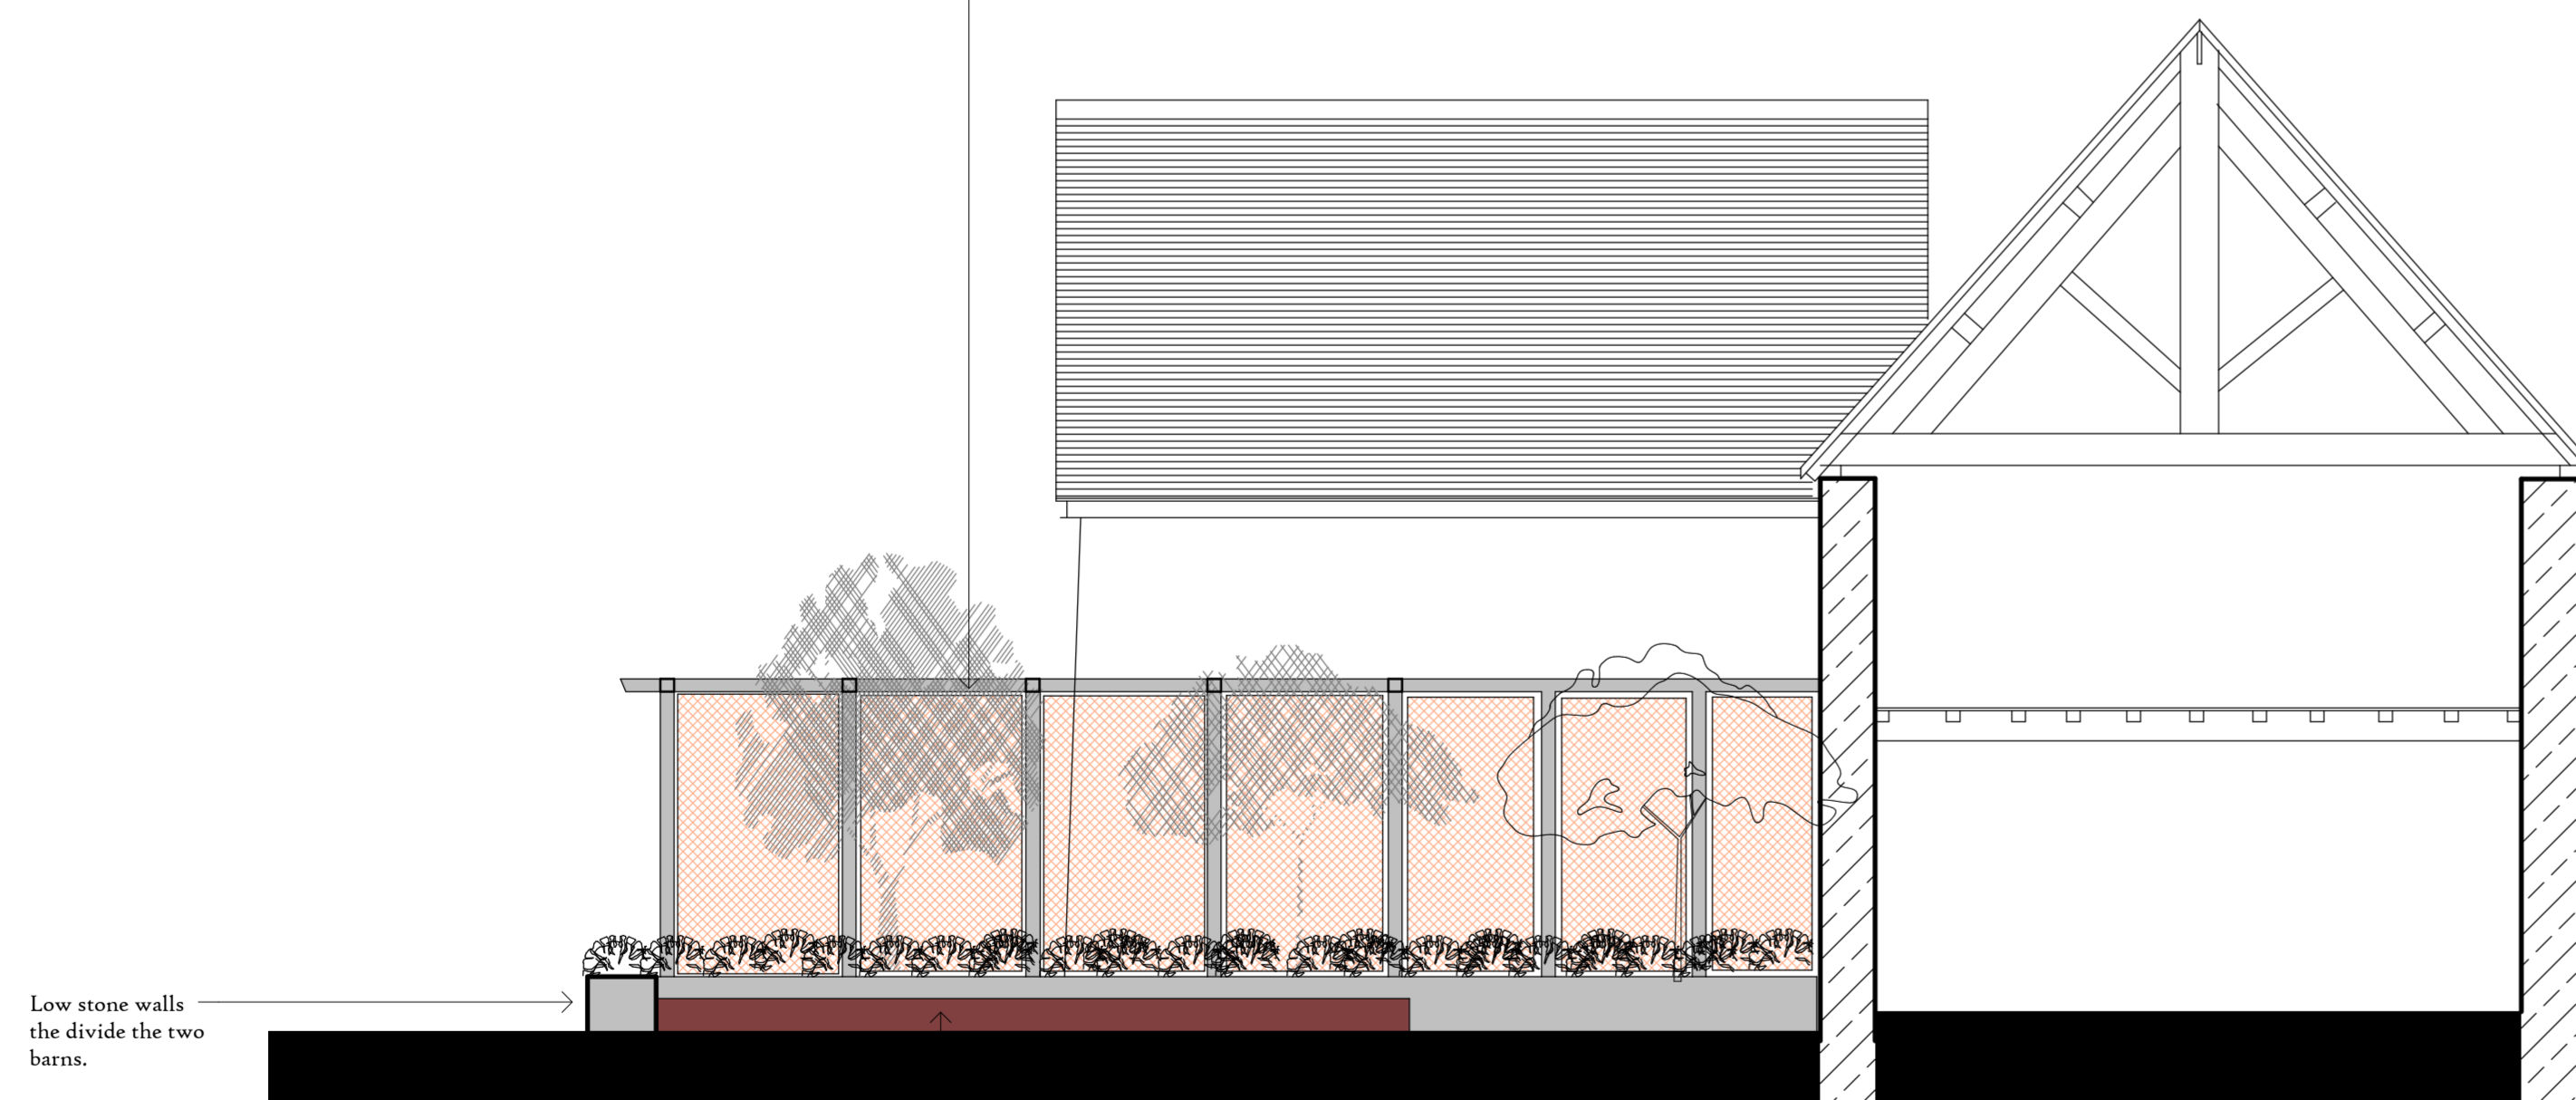

East detail
1 : 50

Each barn to have there own low timber deck area.

 <p>INKLINES Ltd ARCHITECTURAL SERVICES Gareth C. Davies</p>	
<p><i>Two Roofs, School Road, Clun, Craven Arms, Shropshire, SY7 8JQ.</i></p>	
<p><i>01588-640099, 07899-961920, gareth@inklinesld.co.uk www.inklinesld.co.uk</i></p>	
Job:	Church House Barns, Clee St.Margaret, Craven Arms, Shropshire.
Client:	Mr. & Mrs.J.Godrich.
Title:	Detail elevations.
Scale:	1:100.
Date:	September 2021.
Dr.No.:	20/092/F.