




South
1 : 100

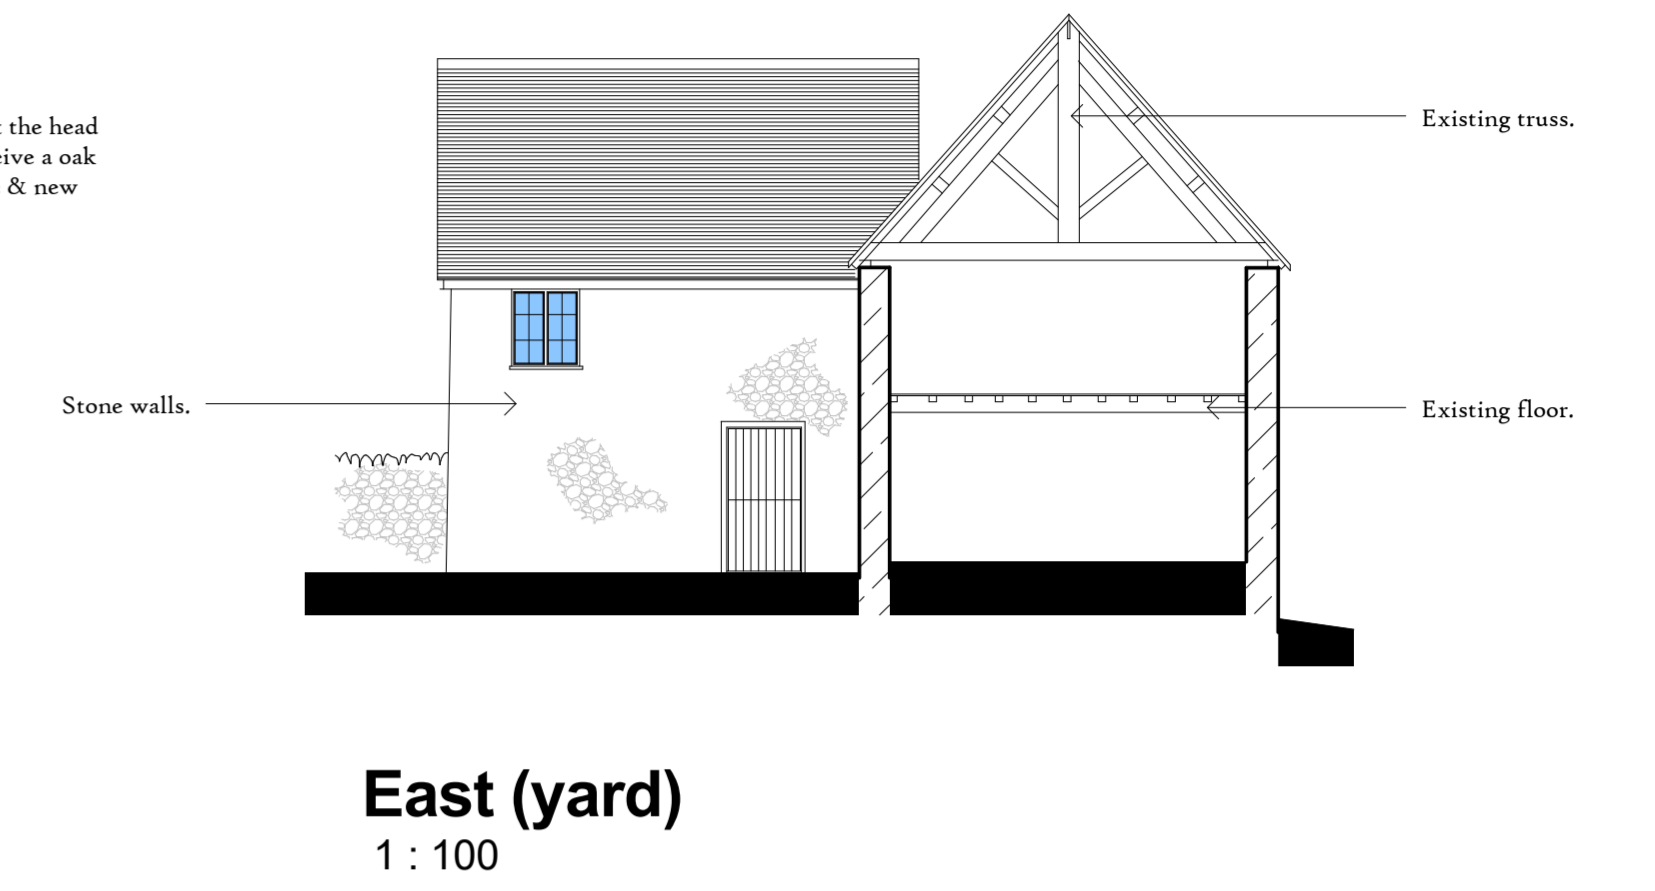


East (yard)
1 : 100

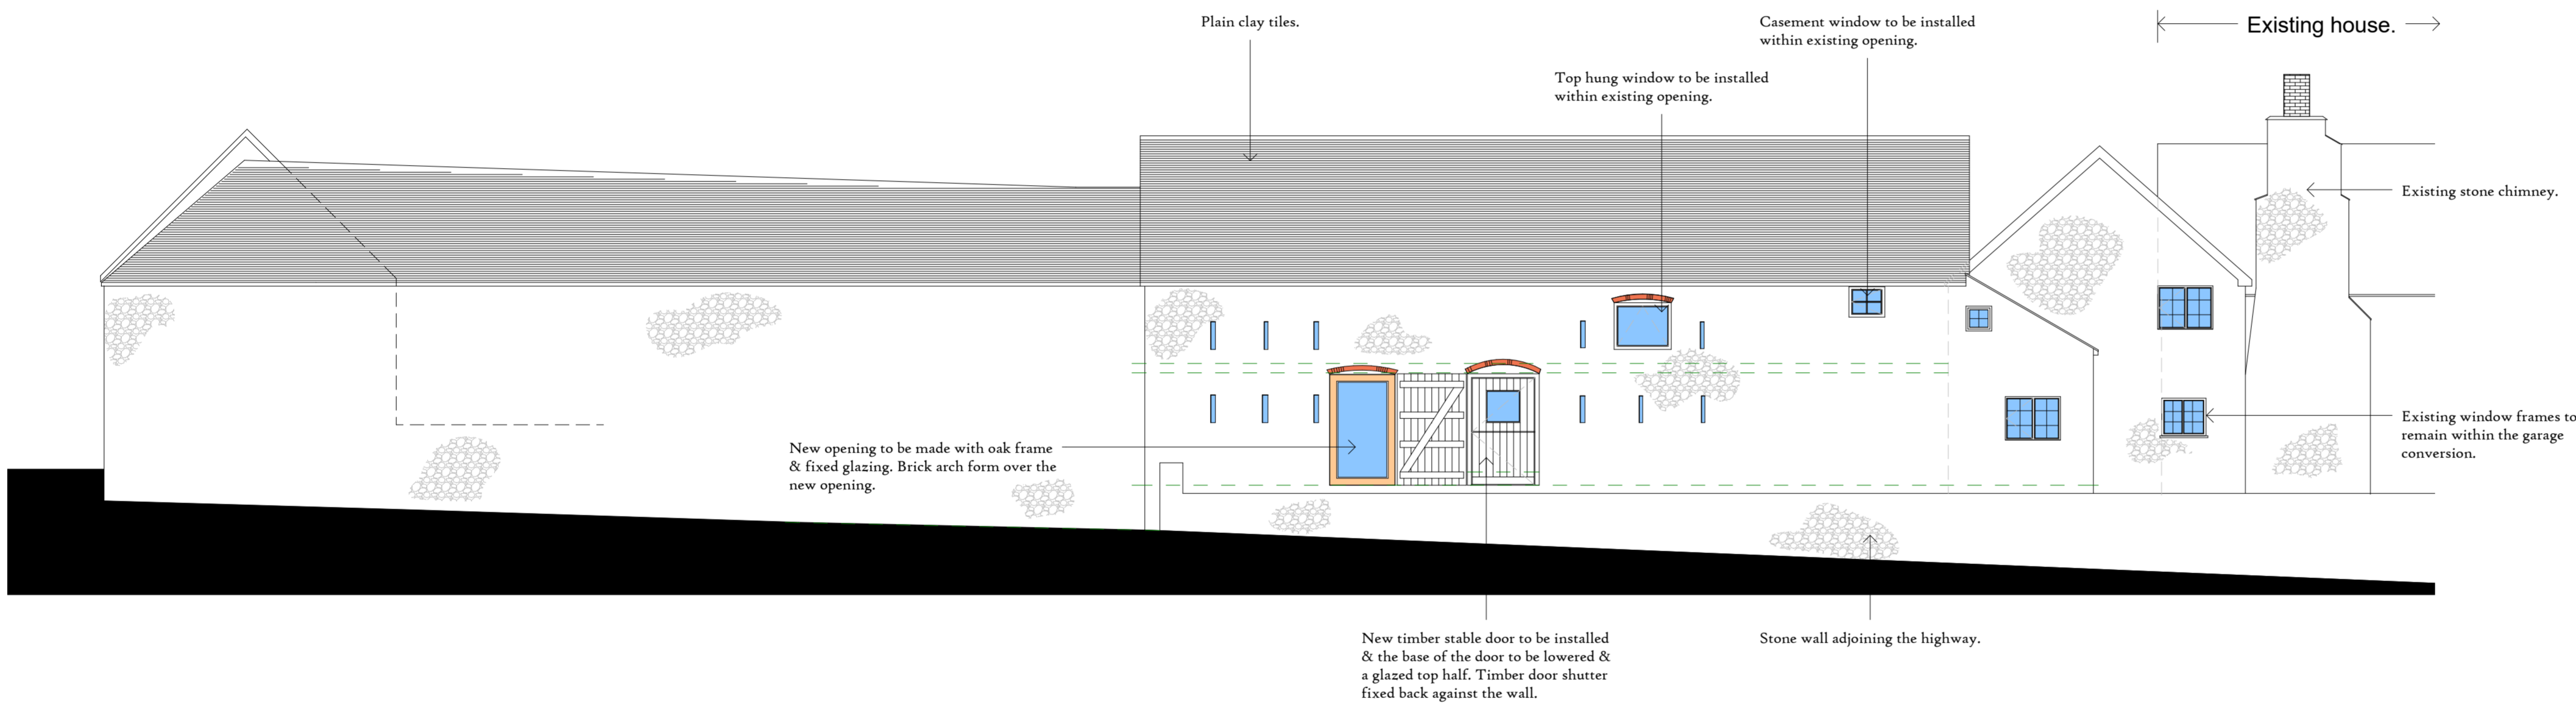

North
1 : 100

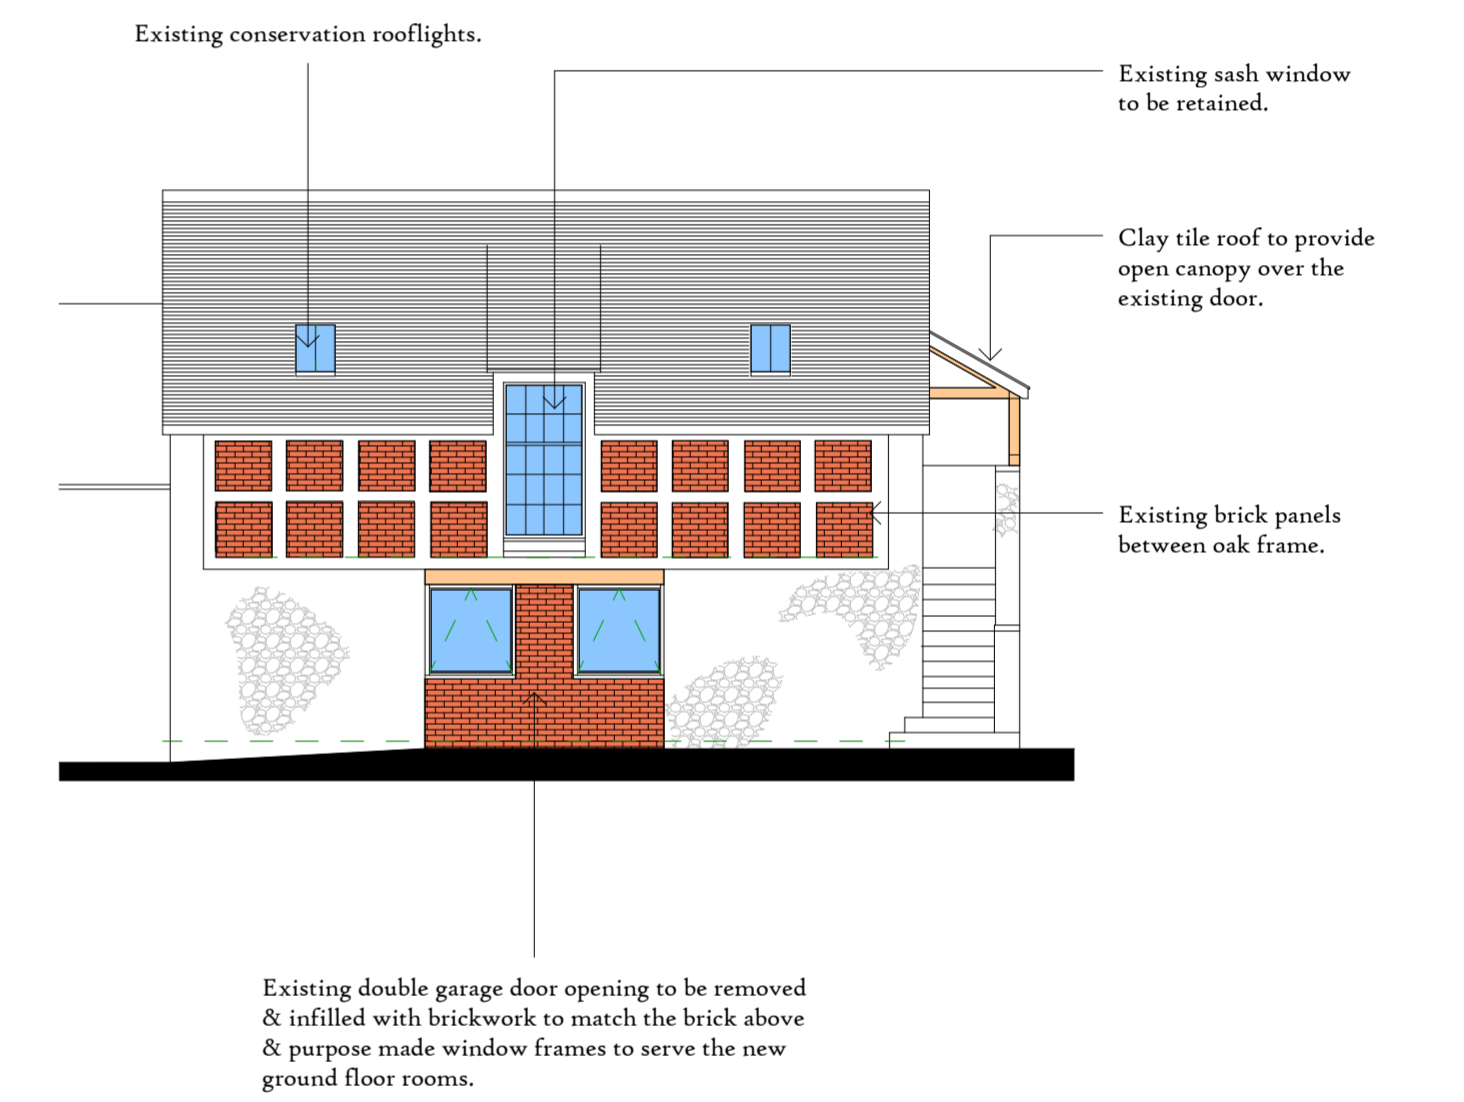

West (yard)
1 : 100

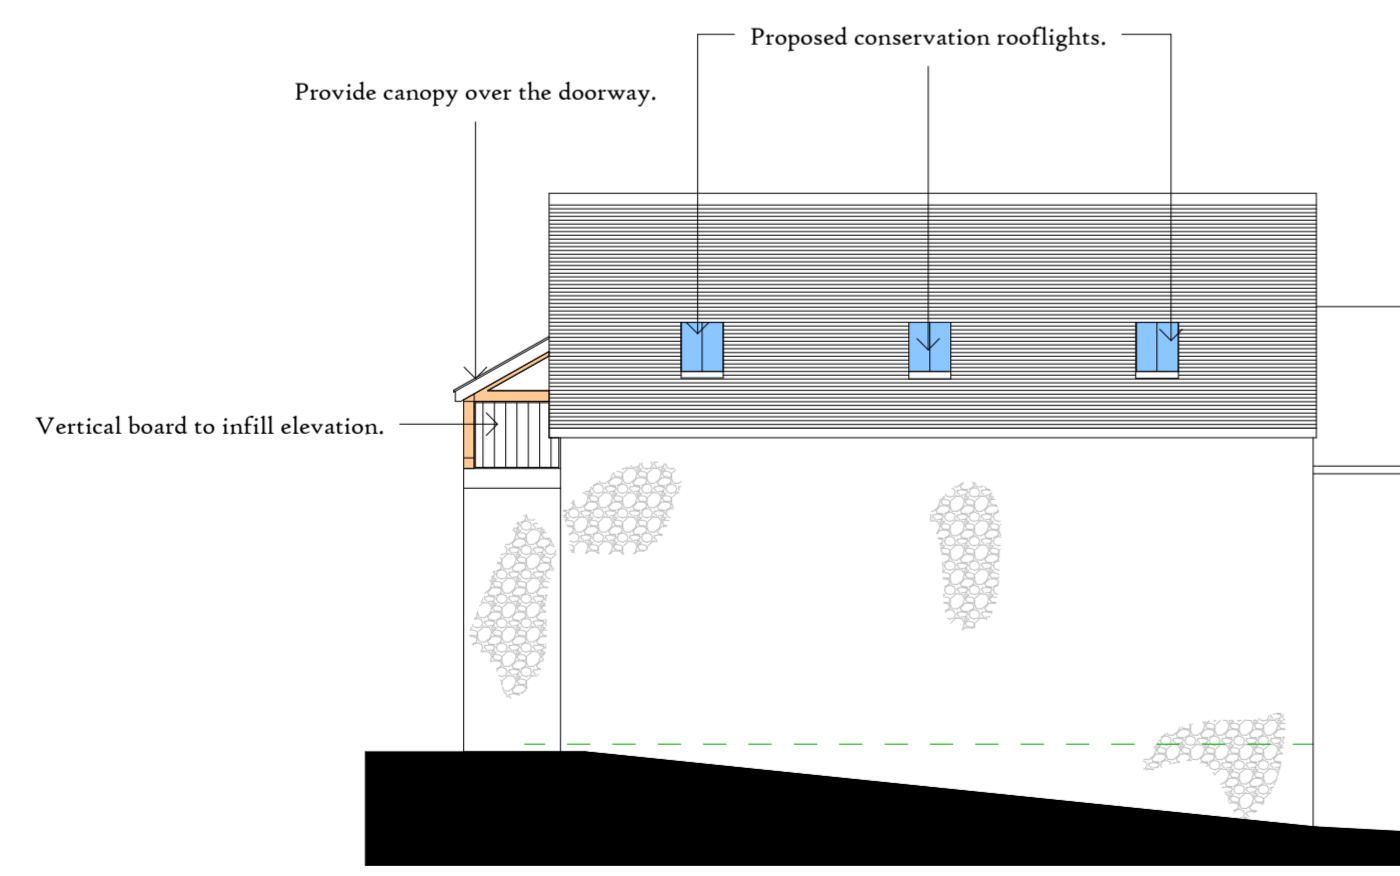

East Road
1 : 100



West (House)
1 : 100



INKLINES Ltd
ARCHITECTURAL SERVICES
Gareth C. Davies

Two Roofs, School Road,
Clun, Craven Arms,
Shropshire,
SY7 8JQ.

01588-640999,
07899-961920,
gareth@inklinesld.co.uk
www.inklinesld.co.uk

Job: Church House Barns,
Clee St.Margaret,
Craven Arms,
Shropshire.

Client: Mr. & Mrs. J. Godrich.

Title: Proposed elevations.

Scale: 1:100.

Date: August 2021.

Dr.No.: 20/092/C.