




**South**  
1 : 100

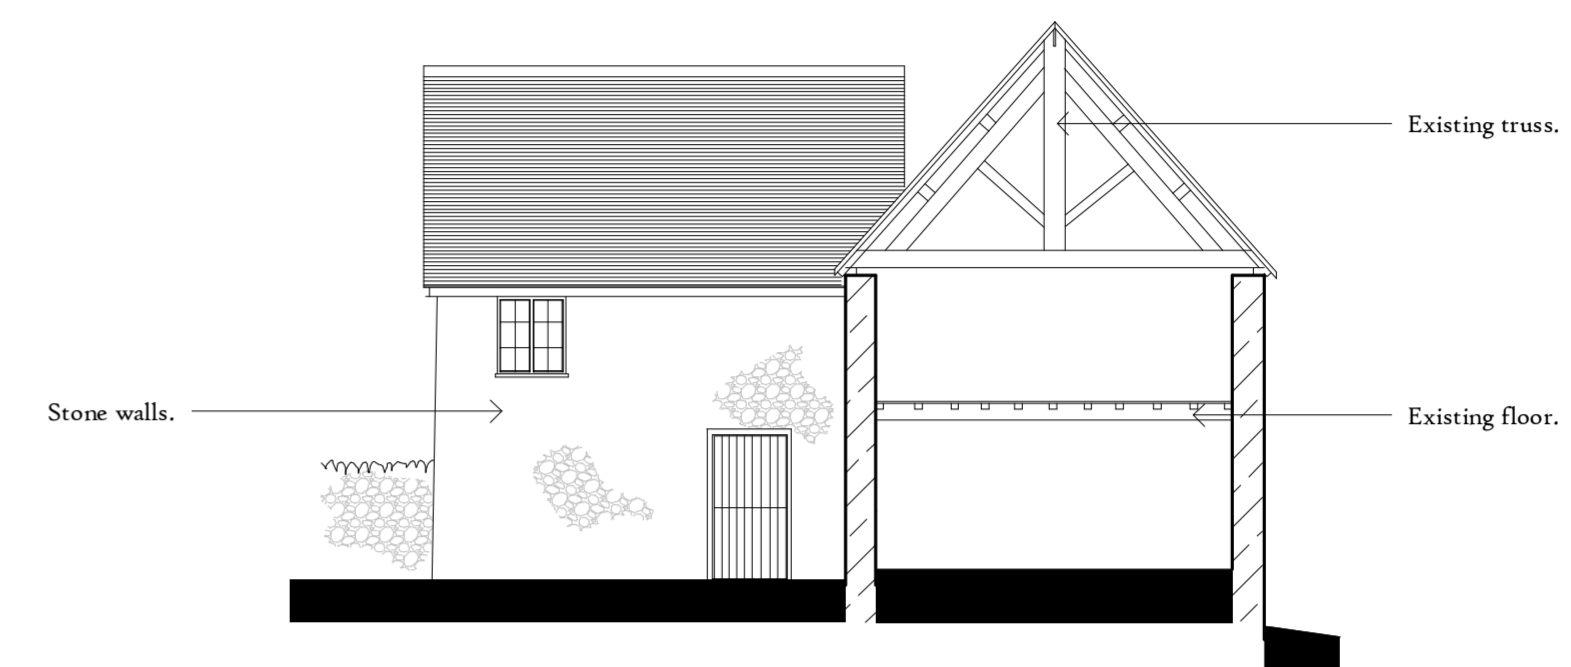

**East**  
1 : 100

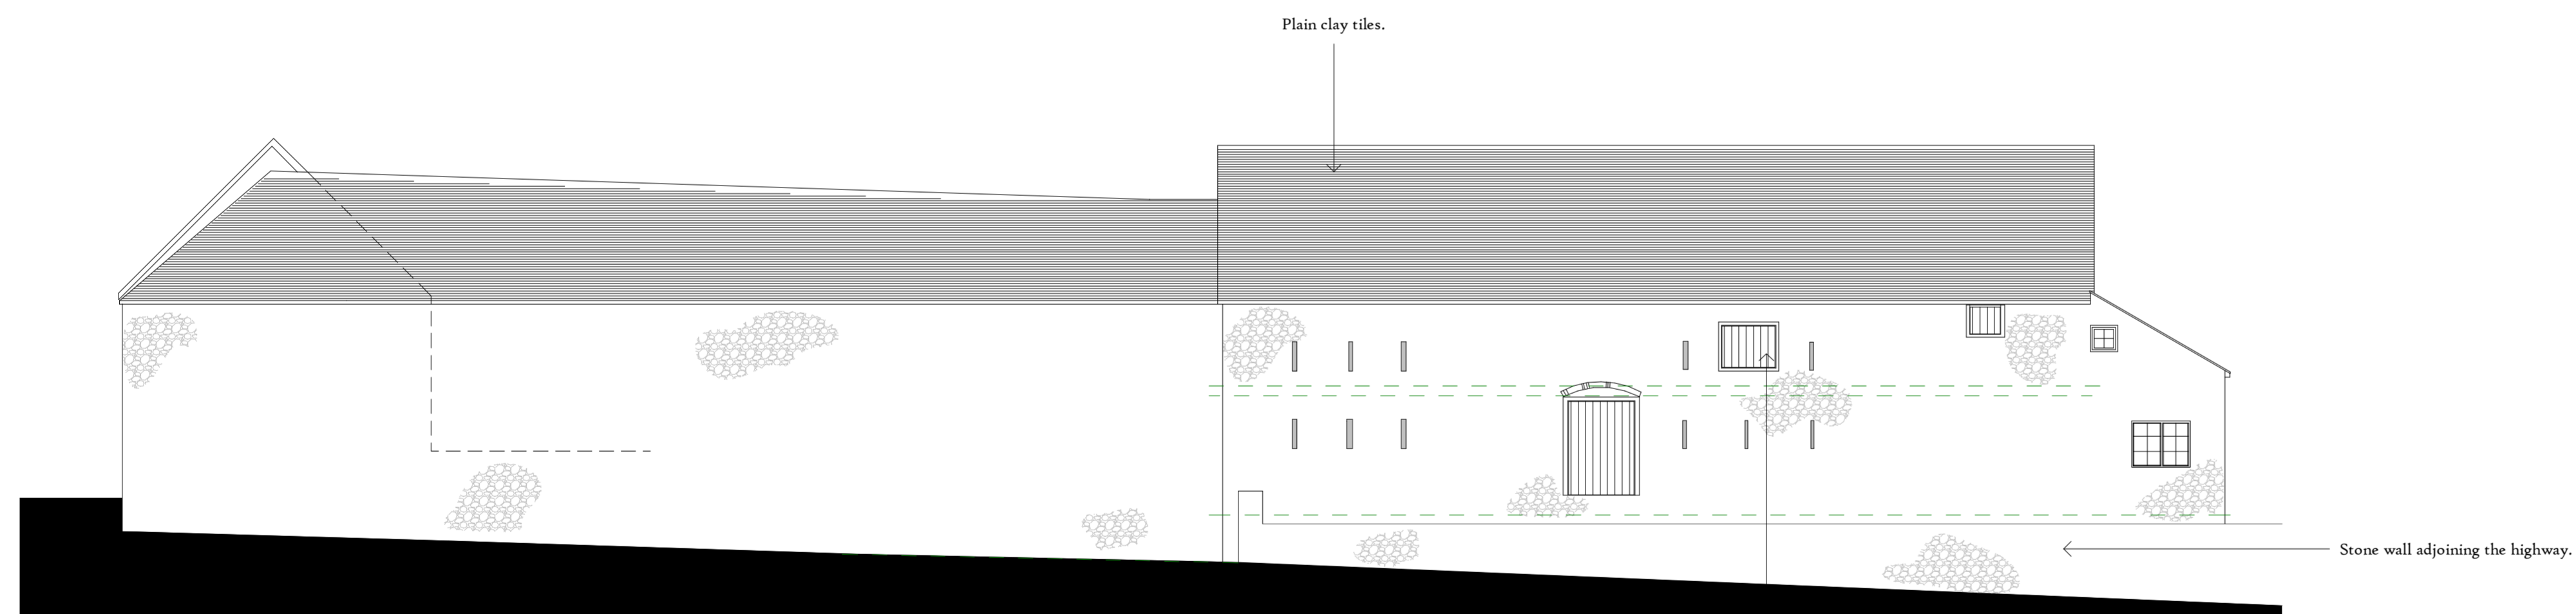

**North**  
1 : 100

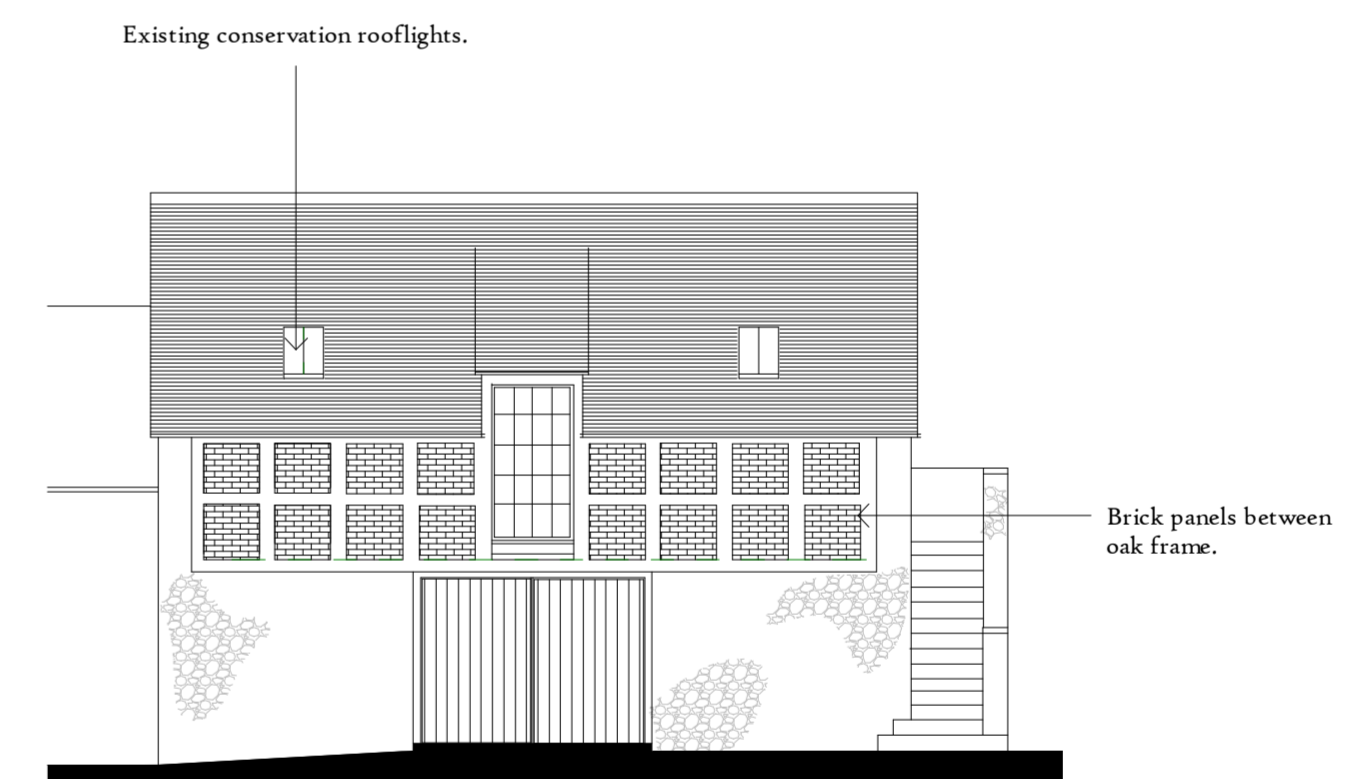

**West**  
1 : 100

**INKLINES** Ltd  
ARCHITECTURAL SERVICES  
Gareth C. Davies

Two Roofs,  
School Road,  
Clun,  
Craven Arms,  
Shropshire, SY7 8JQ.

01588-640099,  
07899-961920,  
gareth@inklinesltd.co.uk  
inklinesltd.co.uk

Job: Church House Bams,  
Clee St.Margaret,  
Craven Arms,  
Shropshire.

Client: Mr. & Mrs.J.Godrich.

Title: Existing elevations.

Scale: 1:100.

Date: September 2020.

Dr.No.: 20/092/A.