



**First Floor Layout**  
1 : 100

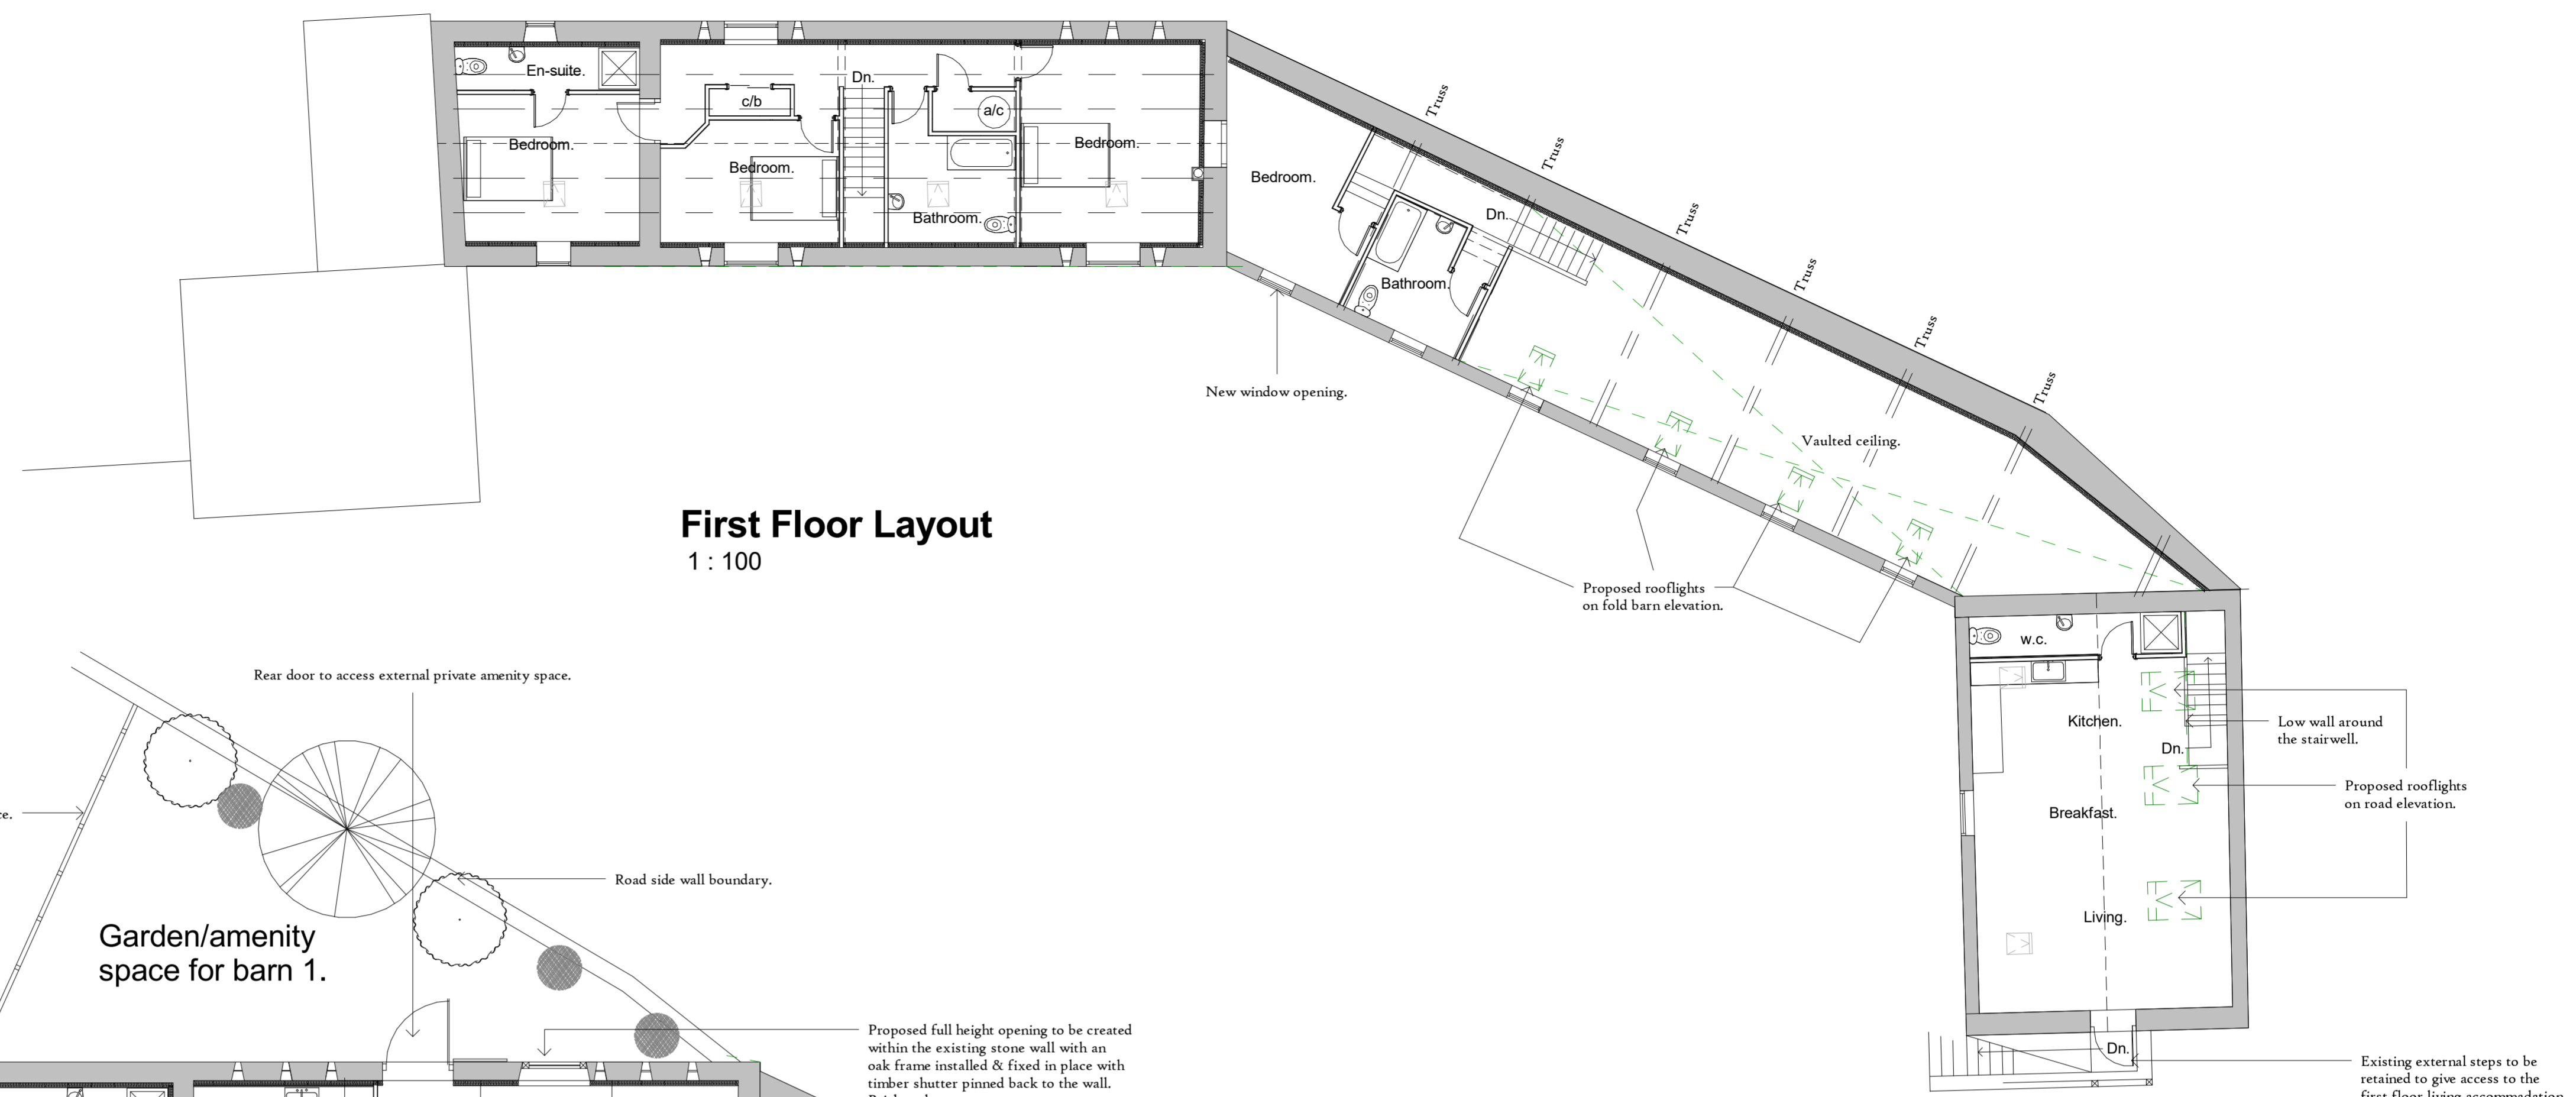

Existing parking & amenity space for Church House.

Garden/amenity space for barn 1.

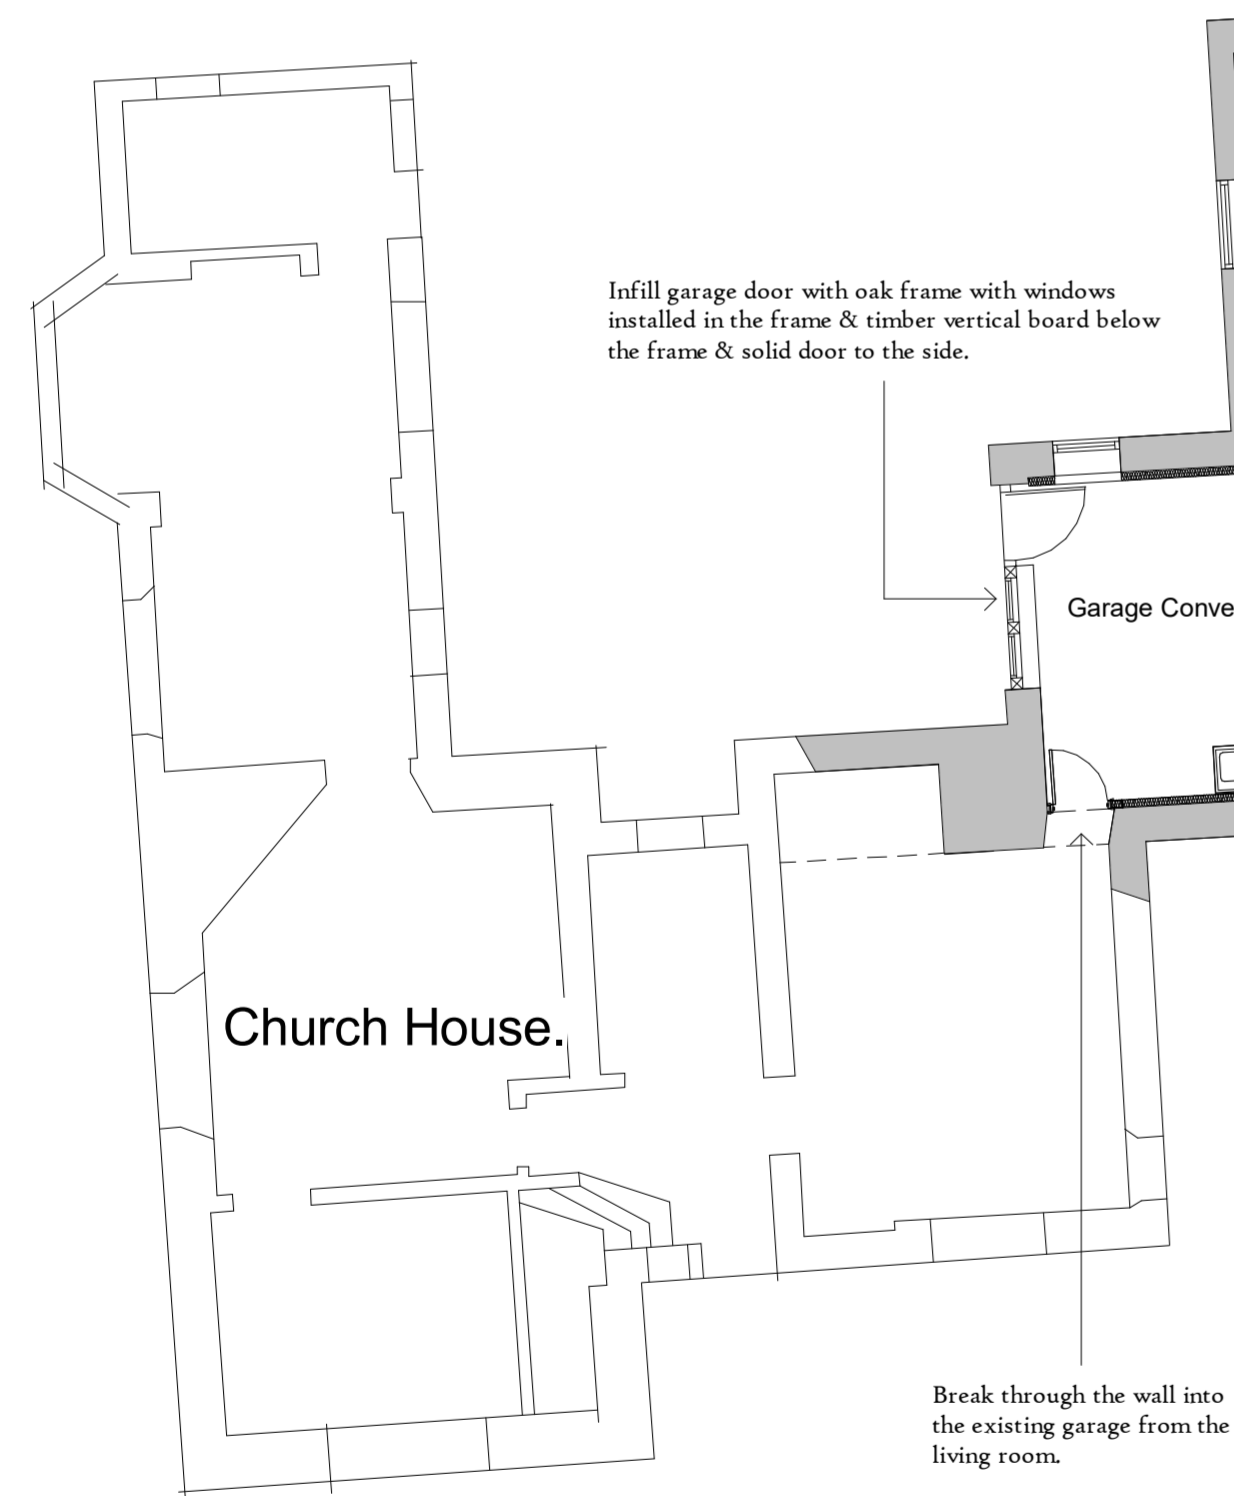

**Ground Floor Layout**  
1 : 100

Shared parking & amenity space for the two converted barns.

**INKLINES** Ltd  
ARCHITECTURAL SERVICES  
Gareth C. Davies

Two Roofs, School Road,  
Clun, Craven Arms,  
Shropshire,  
SY7 8JQ.

01588-640099,  
07899-961920,  
gareth@inklineshd.co.uk  
www.inklineshd.co.uk

Job: Church House Barns,  
Clee St.Margaret,  
Craven Arms,  
Shropshire.

Client: Mr. & Mrs. J. Godrich.

Title: Proposed layouts.

Scale: 1:100.

Date: August 2021.

Dr.No.: 20/092/D.