
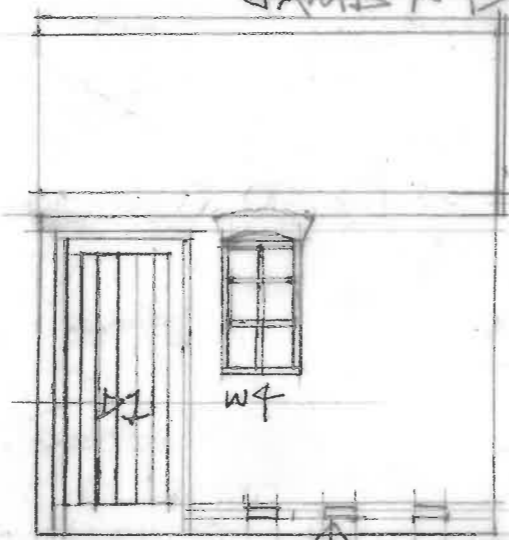



S/DRAIN TO SOAKAWAY

GELDER ROSE  
9-10M FROM DOOR  
JAMBNTS

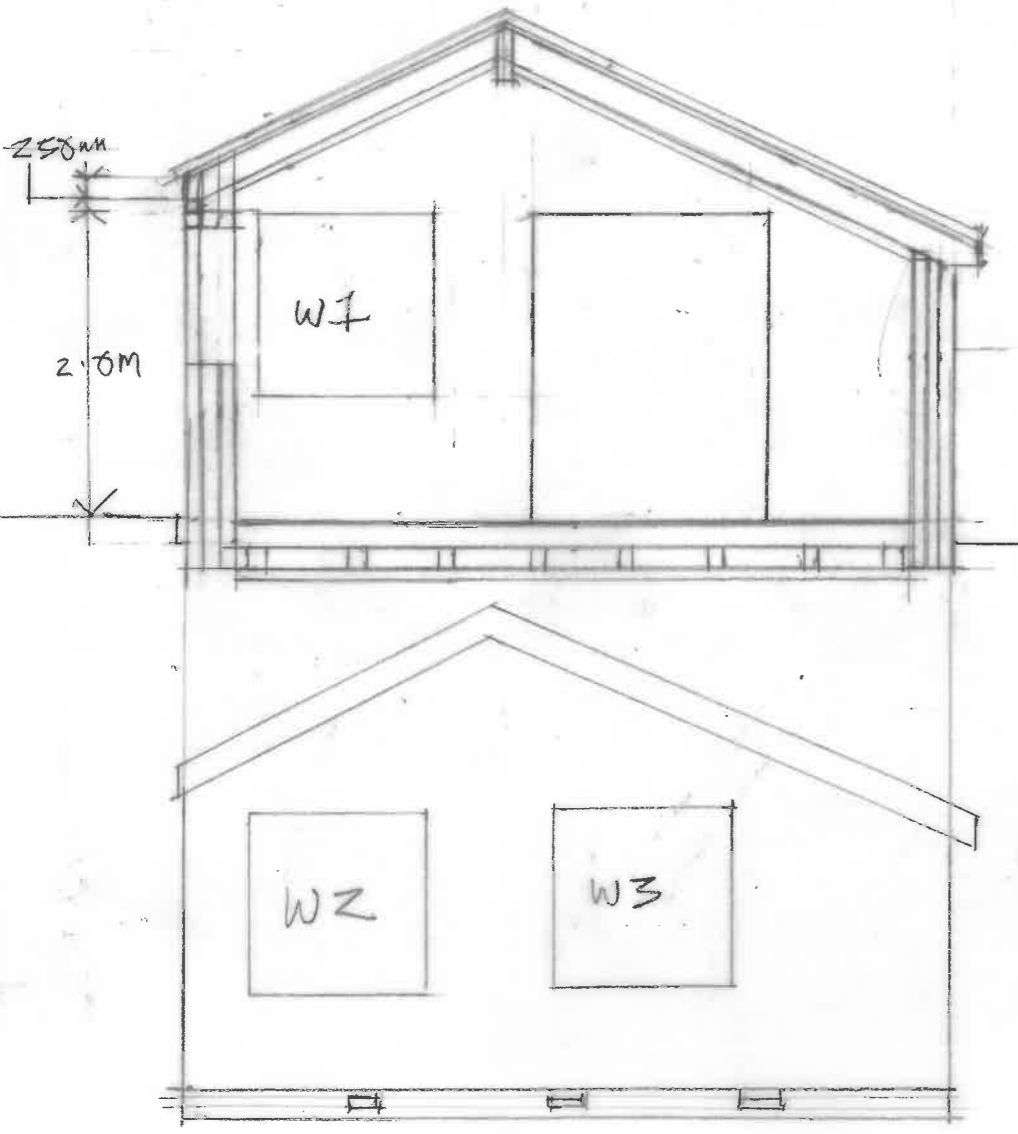

FRONT


TELESCOPIC AIR BRICKS

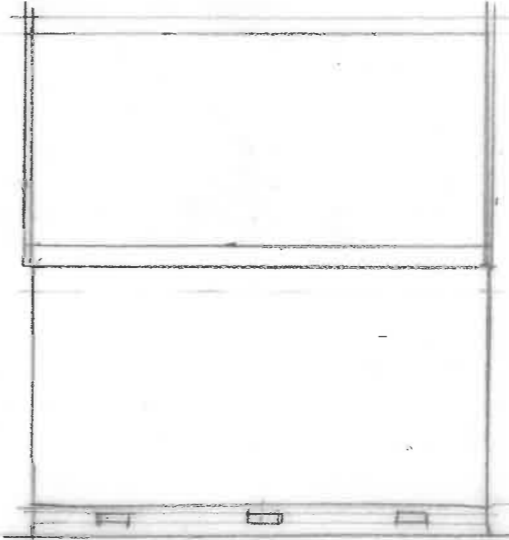

REAR

MILL GREEN LOBBY EXTENSION	
TITLE: PLAN ELEVATIONS	
SCALE: 1:50	DATE: SEPT. 2021
JOB No: 1485	DRWG No: 304

**GORNIAK & MCKECHNIE**  
ARCHITECTS • DESIGNERS  
Studio 37, Church Street,  
Eye, Suffolk, IP23 7BD  
T 01728 860 830  
E gornitd@gorniakandmckechnie.co.uk  
W gorniakandmckechnie.com

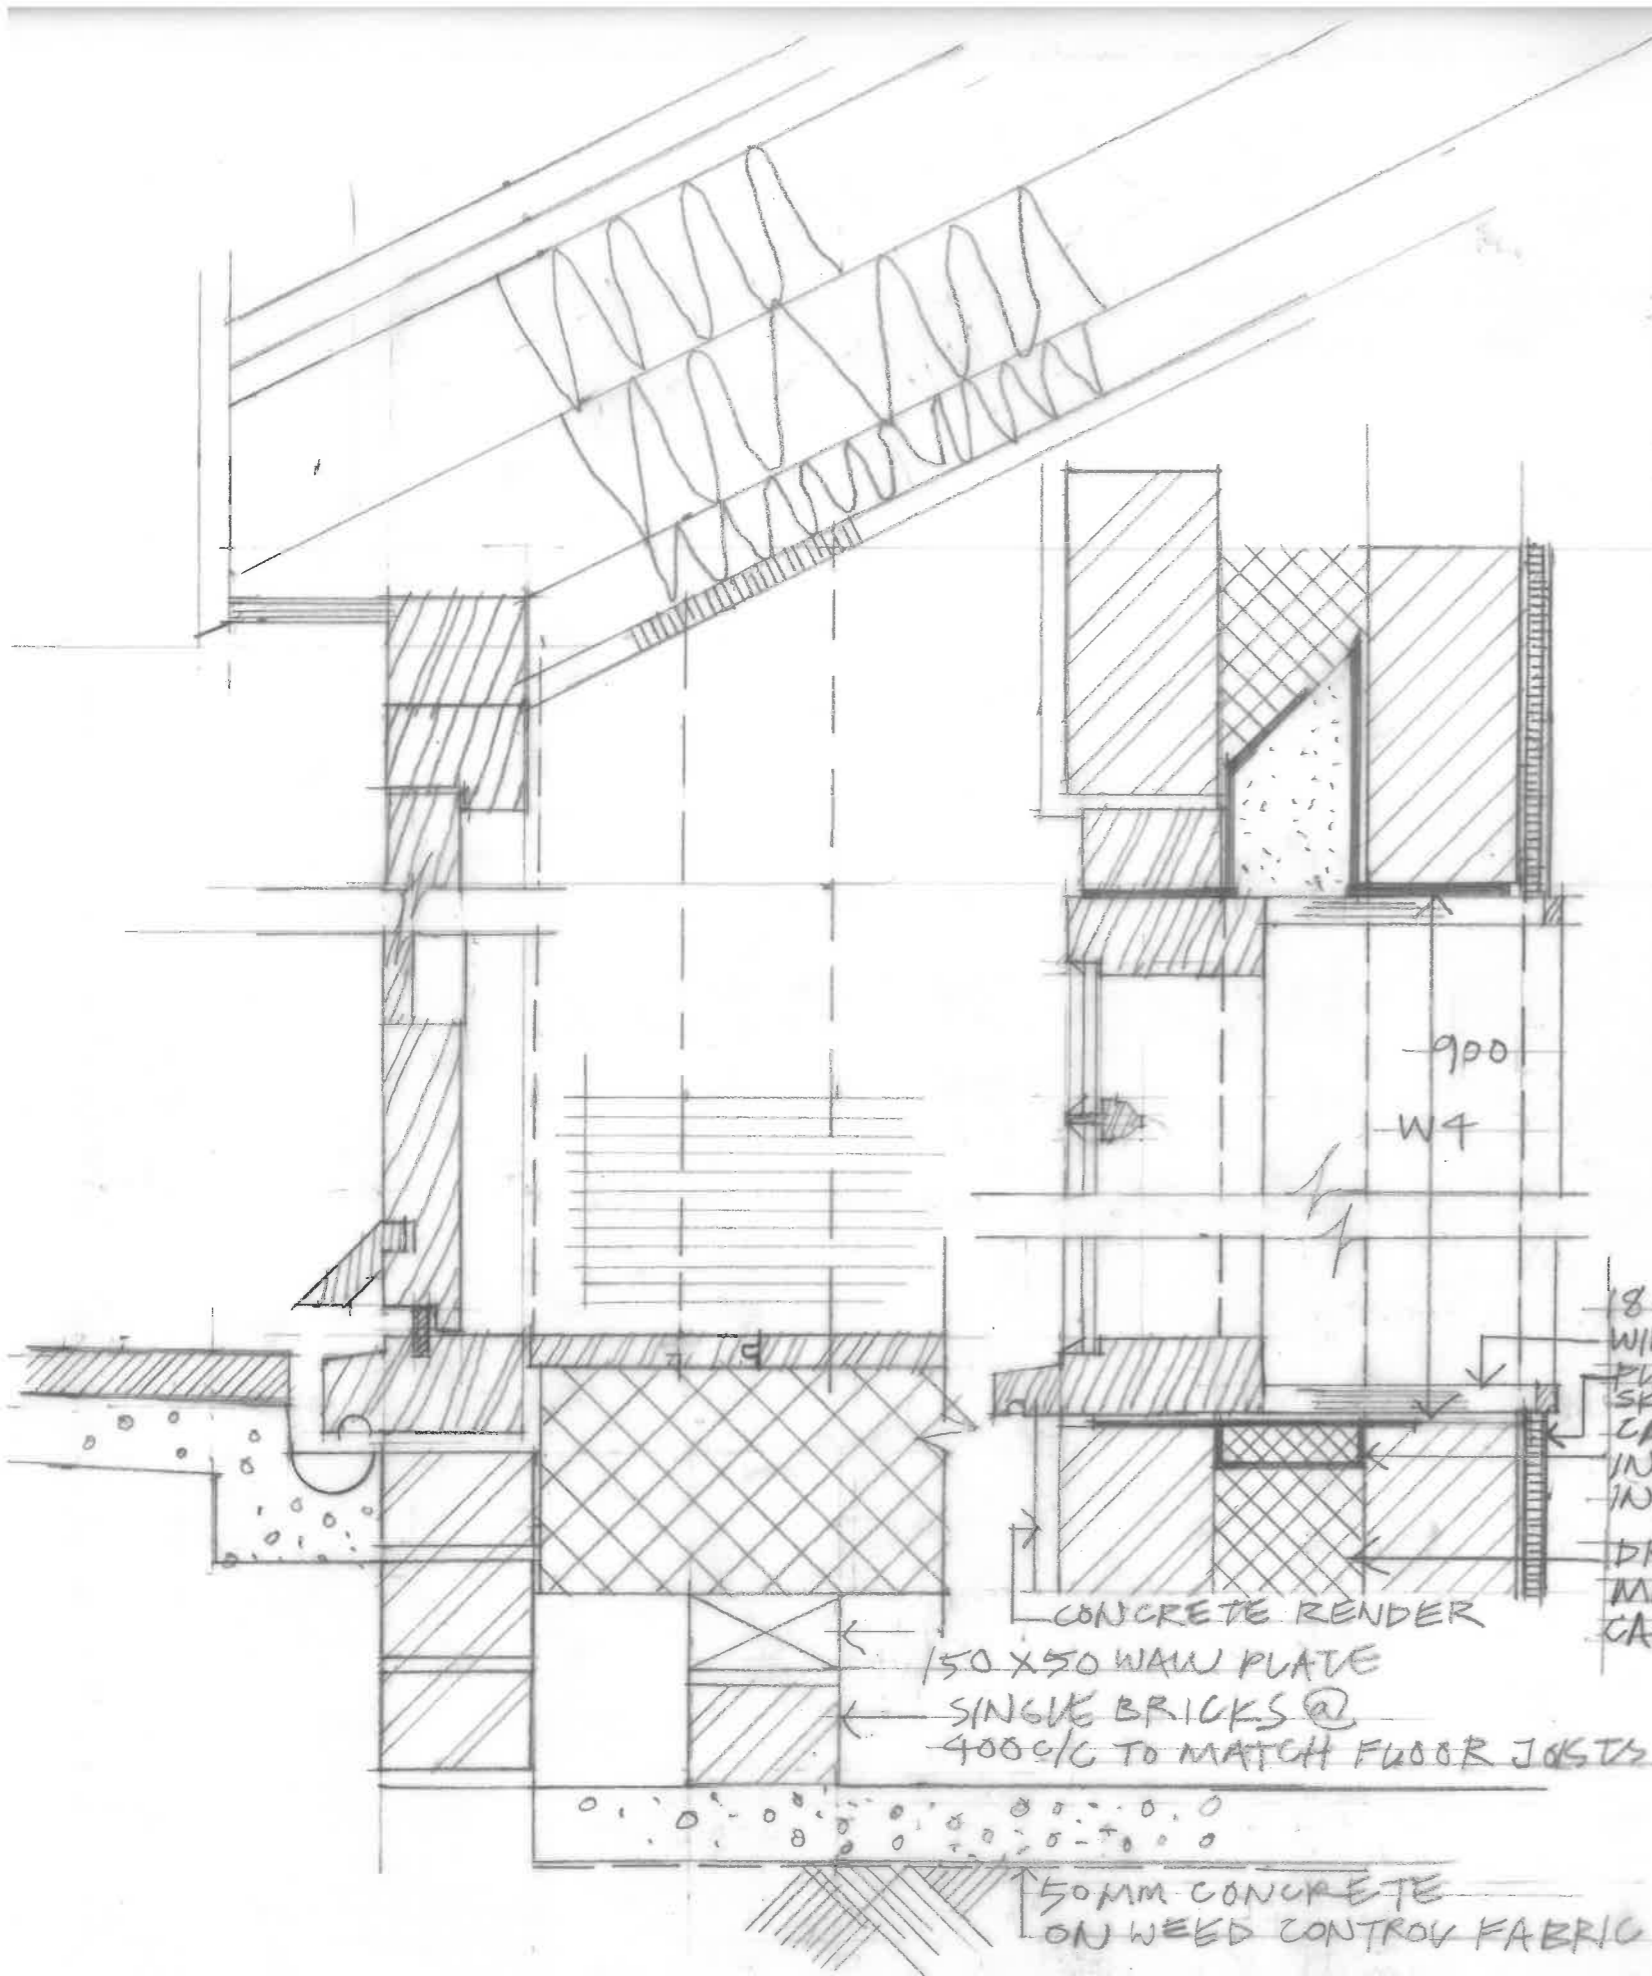

ROOF U VALUE 0.17

- TRADITIONAL OVAL BACK PANTILES
- 25X50 TIMING BATTENS
- TYVEK BREATHABLE MEMBRANE
- 25X50 COUNTER BATTENS ON RAFTER C/C
- 260mm RAFTERS & NOM 400mm CENTRES
- 200mm KAUF CROWN RAFTER ROLLS BETWEEN RAFTERS
- 50mm ROCKWOL R545 BETWEEN 50mm SQUARE BATTENS
- 12.5mm PLASTERBOARD & SKIM COAT PLASTER

WALL U VALUE 0.25

- RENDERED BRICK OUTER LEAF
- 100mm CAVITY FULLY FILLED WITH DRYTHERM CAVITY SLAB 34
- 160mm STANDARD AIRCRETE BLOCK
- CEMENT RENDER

FLOOR U VALUE 0.21

- 25mm SOFTWOOD T&G FLOOR BOARDS 150
- 150mm FLOOR JOISTS @ 400C/C
- WITH KAUF OMNIFIT SLAB 35 BETWEEN JOISTS

900  
W4

- 18mm PLY
- WINDOW BOARD
- PLASTER BOARD WITH SKIM COAT PLASTER
- CAVITY CLOSER INCORPORATING INSULATION & DPC
- DRYTHERM 32 MINERAL FIBRE CAVITY FILL

- CONCRETE RENDER
- 150X50 WAIN PLATE
- SINGLE BRICKS @ 400C/C TO MATCH FLOOR JOISTS
- 50mm CONCRETE ON WEED CONTROL FABRIC


JOB:	MILL GREEN LOBBY EXTENSION
TITLE:	D1 & W4 DETAILS
SCALE:	1:5
DATE:	SEPTEMBER 21
JOB No:	1885
DRWG No:	305

**GORNIAK & MCKECHNIE**  
 ARCHITECTS • DESIGNERS  
 Studio 37, Church Street,  
 Eye, Suffolk, IP23 7BD  
 T 01728 860 830  
 E gornitd@gorniakandmckechnie.co.uk  
 W gorniakandmckechnie.com



W1. EXISTING WINDOW  
 PROVIDE NEW WINDOW  
 TO MATCH W2 & W3

W4  
 FOR DETAIL SEE

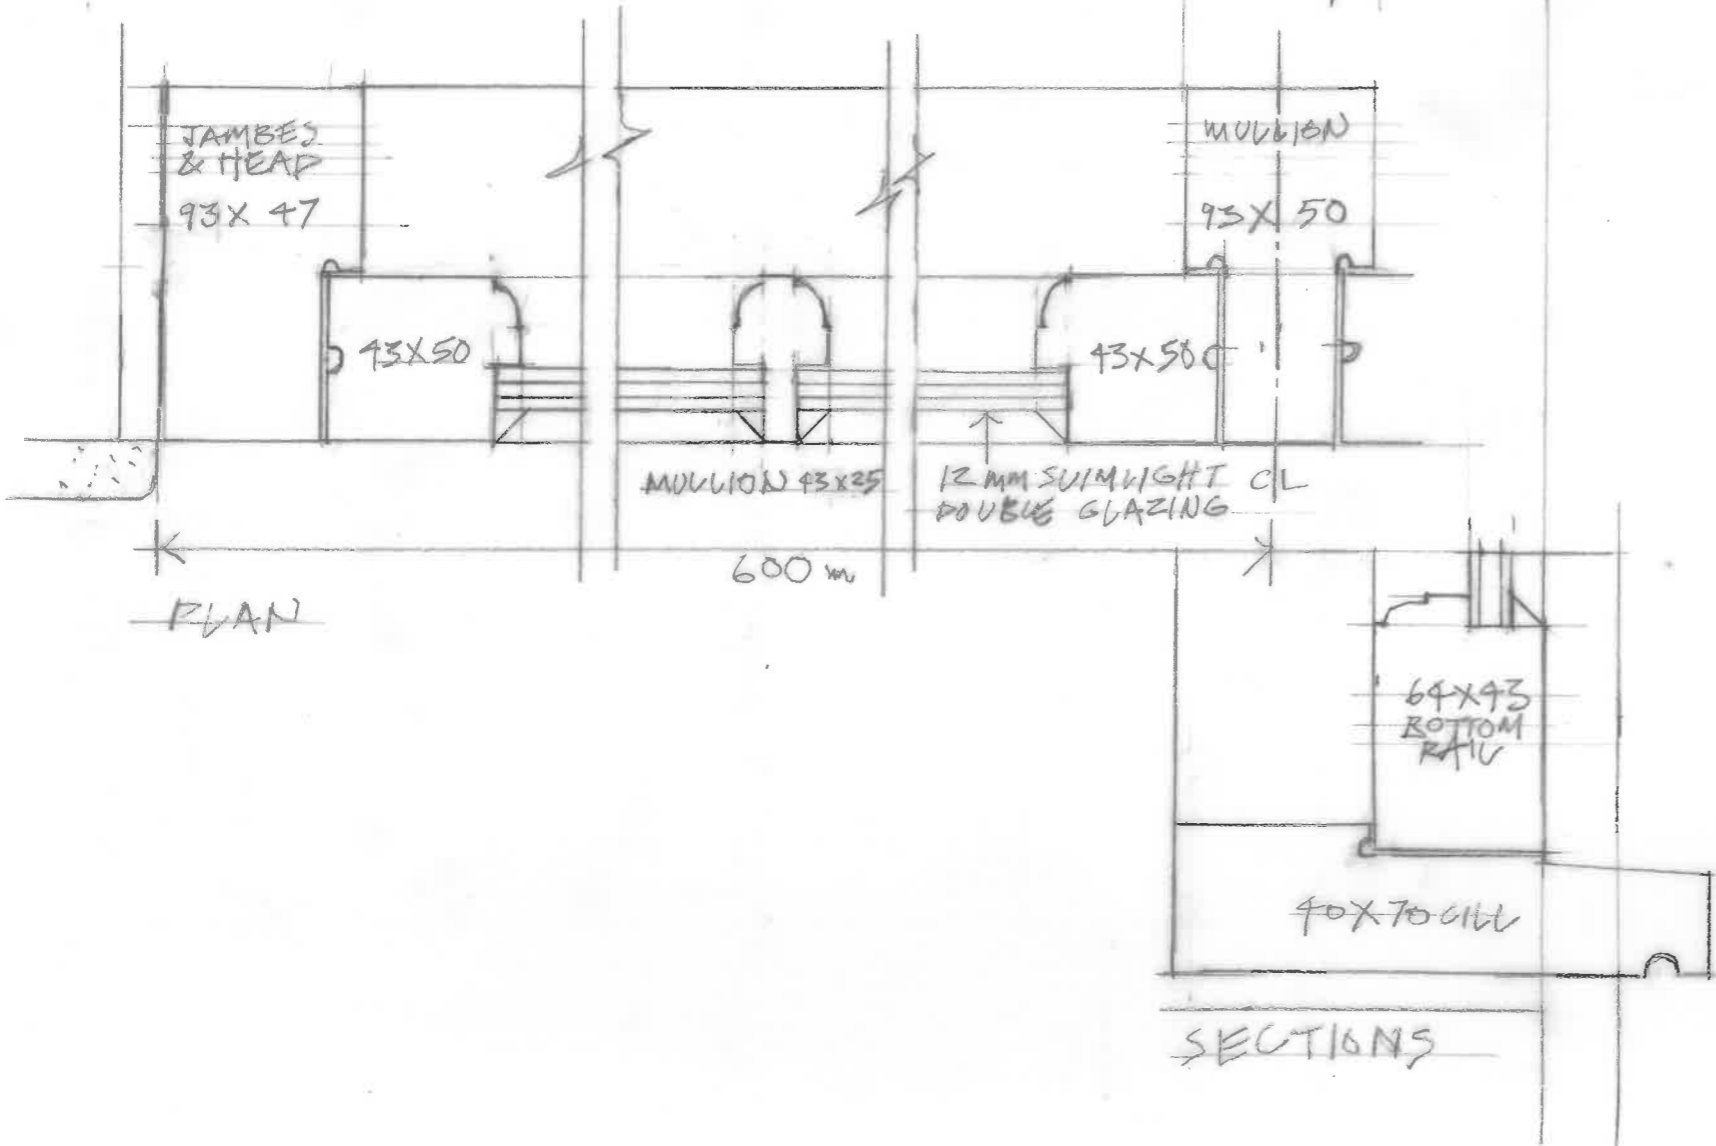

JOB: MIN GREEN  
 LOBBY EXTENSION  
 TITLE: PROPOSED WINDOW DETAILS  
 SCALE: 1:2  
 1:20  
 JOB No: 1885  
 DATE: SEPT 2021  
 DRWG No: 306

**GORNIK & MCKECHNIE**  
 ARCHITECTS • DESIGNERS  
 Studio 37, Church Street,  
 Eye, Suffolk, IP23 7BD  
 T 01728 860 830  
 E gmltd@gornikandmckechnie.co.uk  
 W gornikandmckechnie.com