


This drawing is the copyright of  
**STEPHEN KNIGHTLEY ASSOCIATES**  
 and may not be copied without licence

This drawing is produced for the purposes  
 of Town Planning and Building Regulation  
 applications only. Dimensions not to be  
 scaled from the drawing.

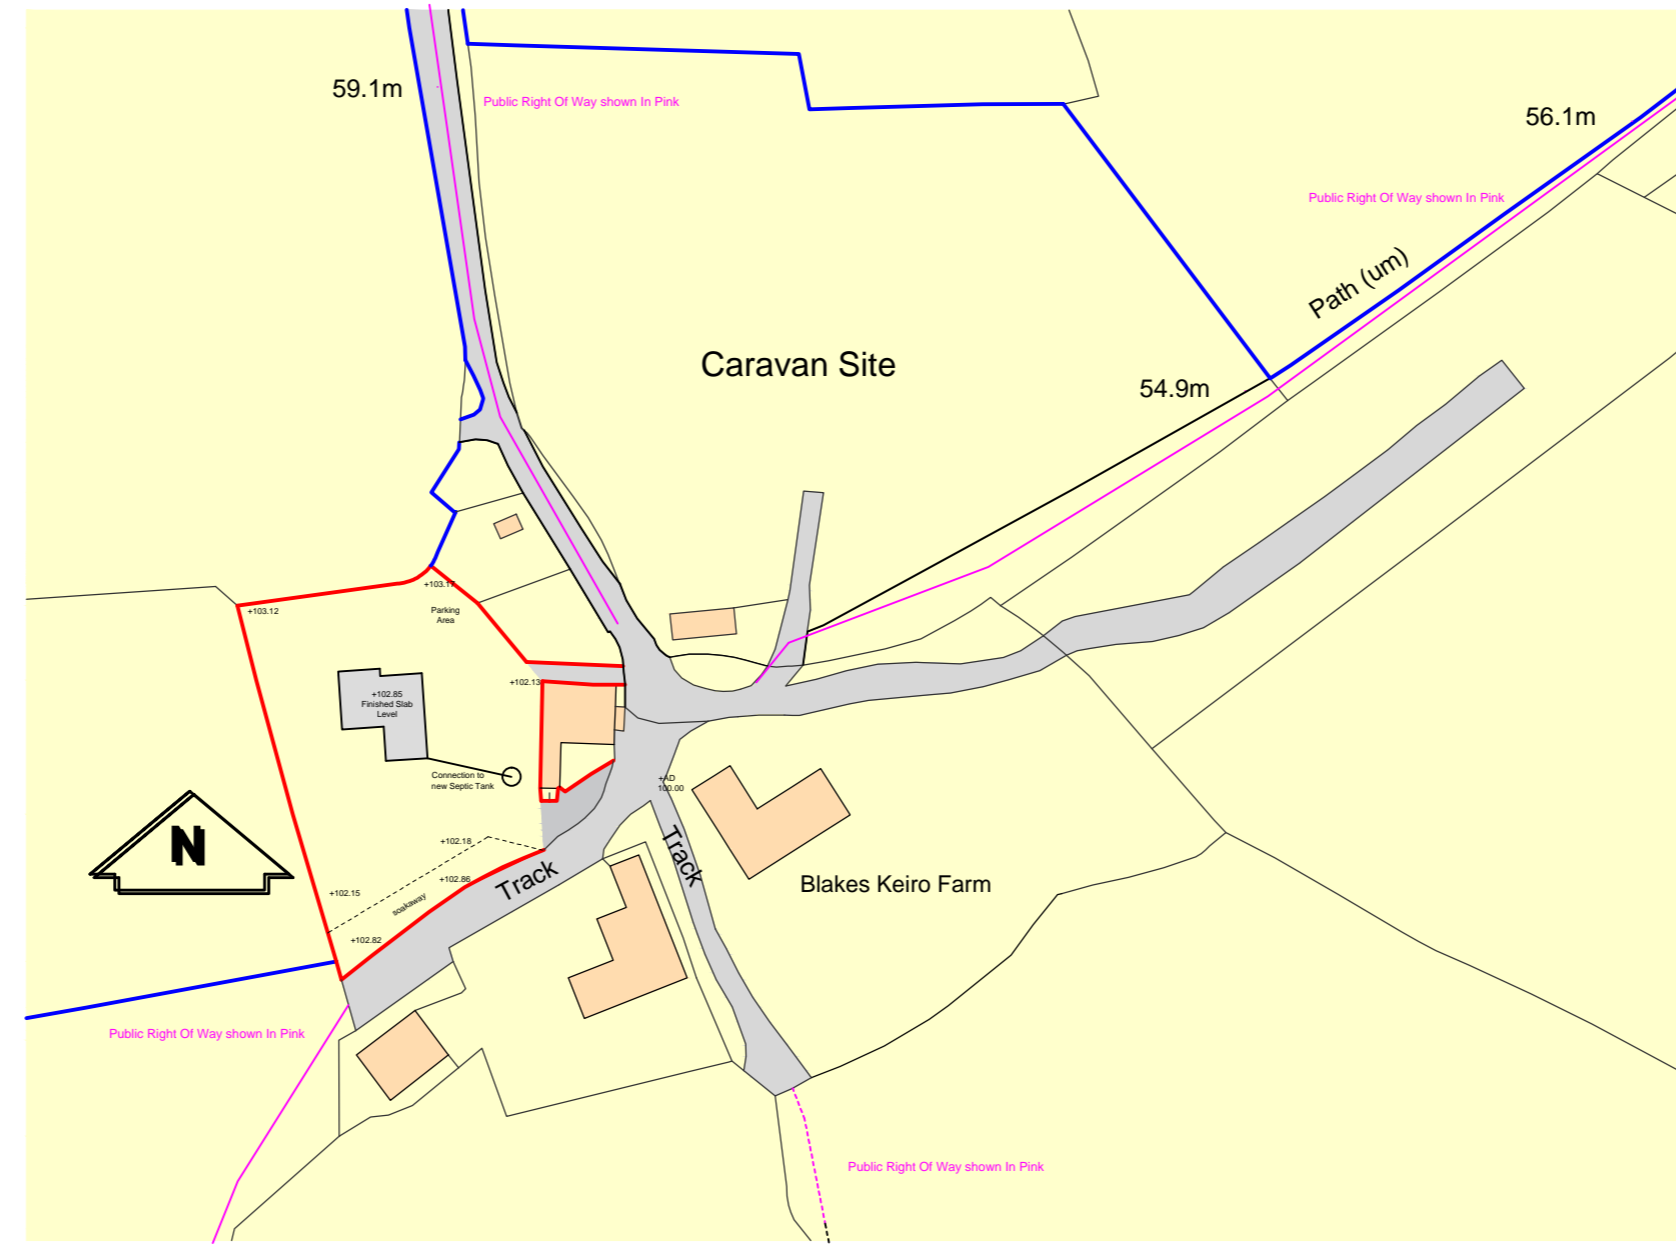

Ordnance Survey, (c) Crown Copyright 2016. All rights reserved. Licence number 100022432

Revisions	date	description

**STEPHEN KNIGHTLEY ASSOCIATES**  
 architectural design

Spring Gardens  
 Bradfords Quay,  
 Wadebridge Cornwall  
 PL27 6DB



Chartered Institute of  
 Architectural Technologists

**Wadebridge 813771**

Proposals at :  
 Blakes Keiro, St Minver,  
 Cornwall, PL27 6RP

Location Plan

Scale : 1:1250  
 Drawn : M.K  
 Date : November 2020

Drawing No.

SK:2020:410:04:13