



Site Location Plan 1:1250

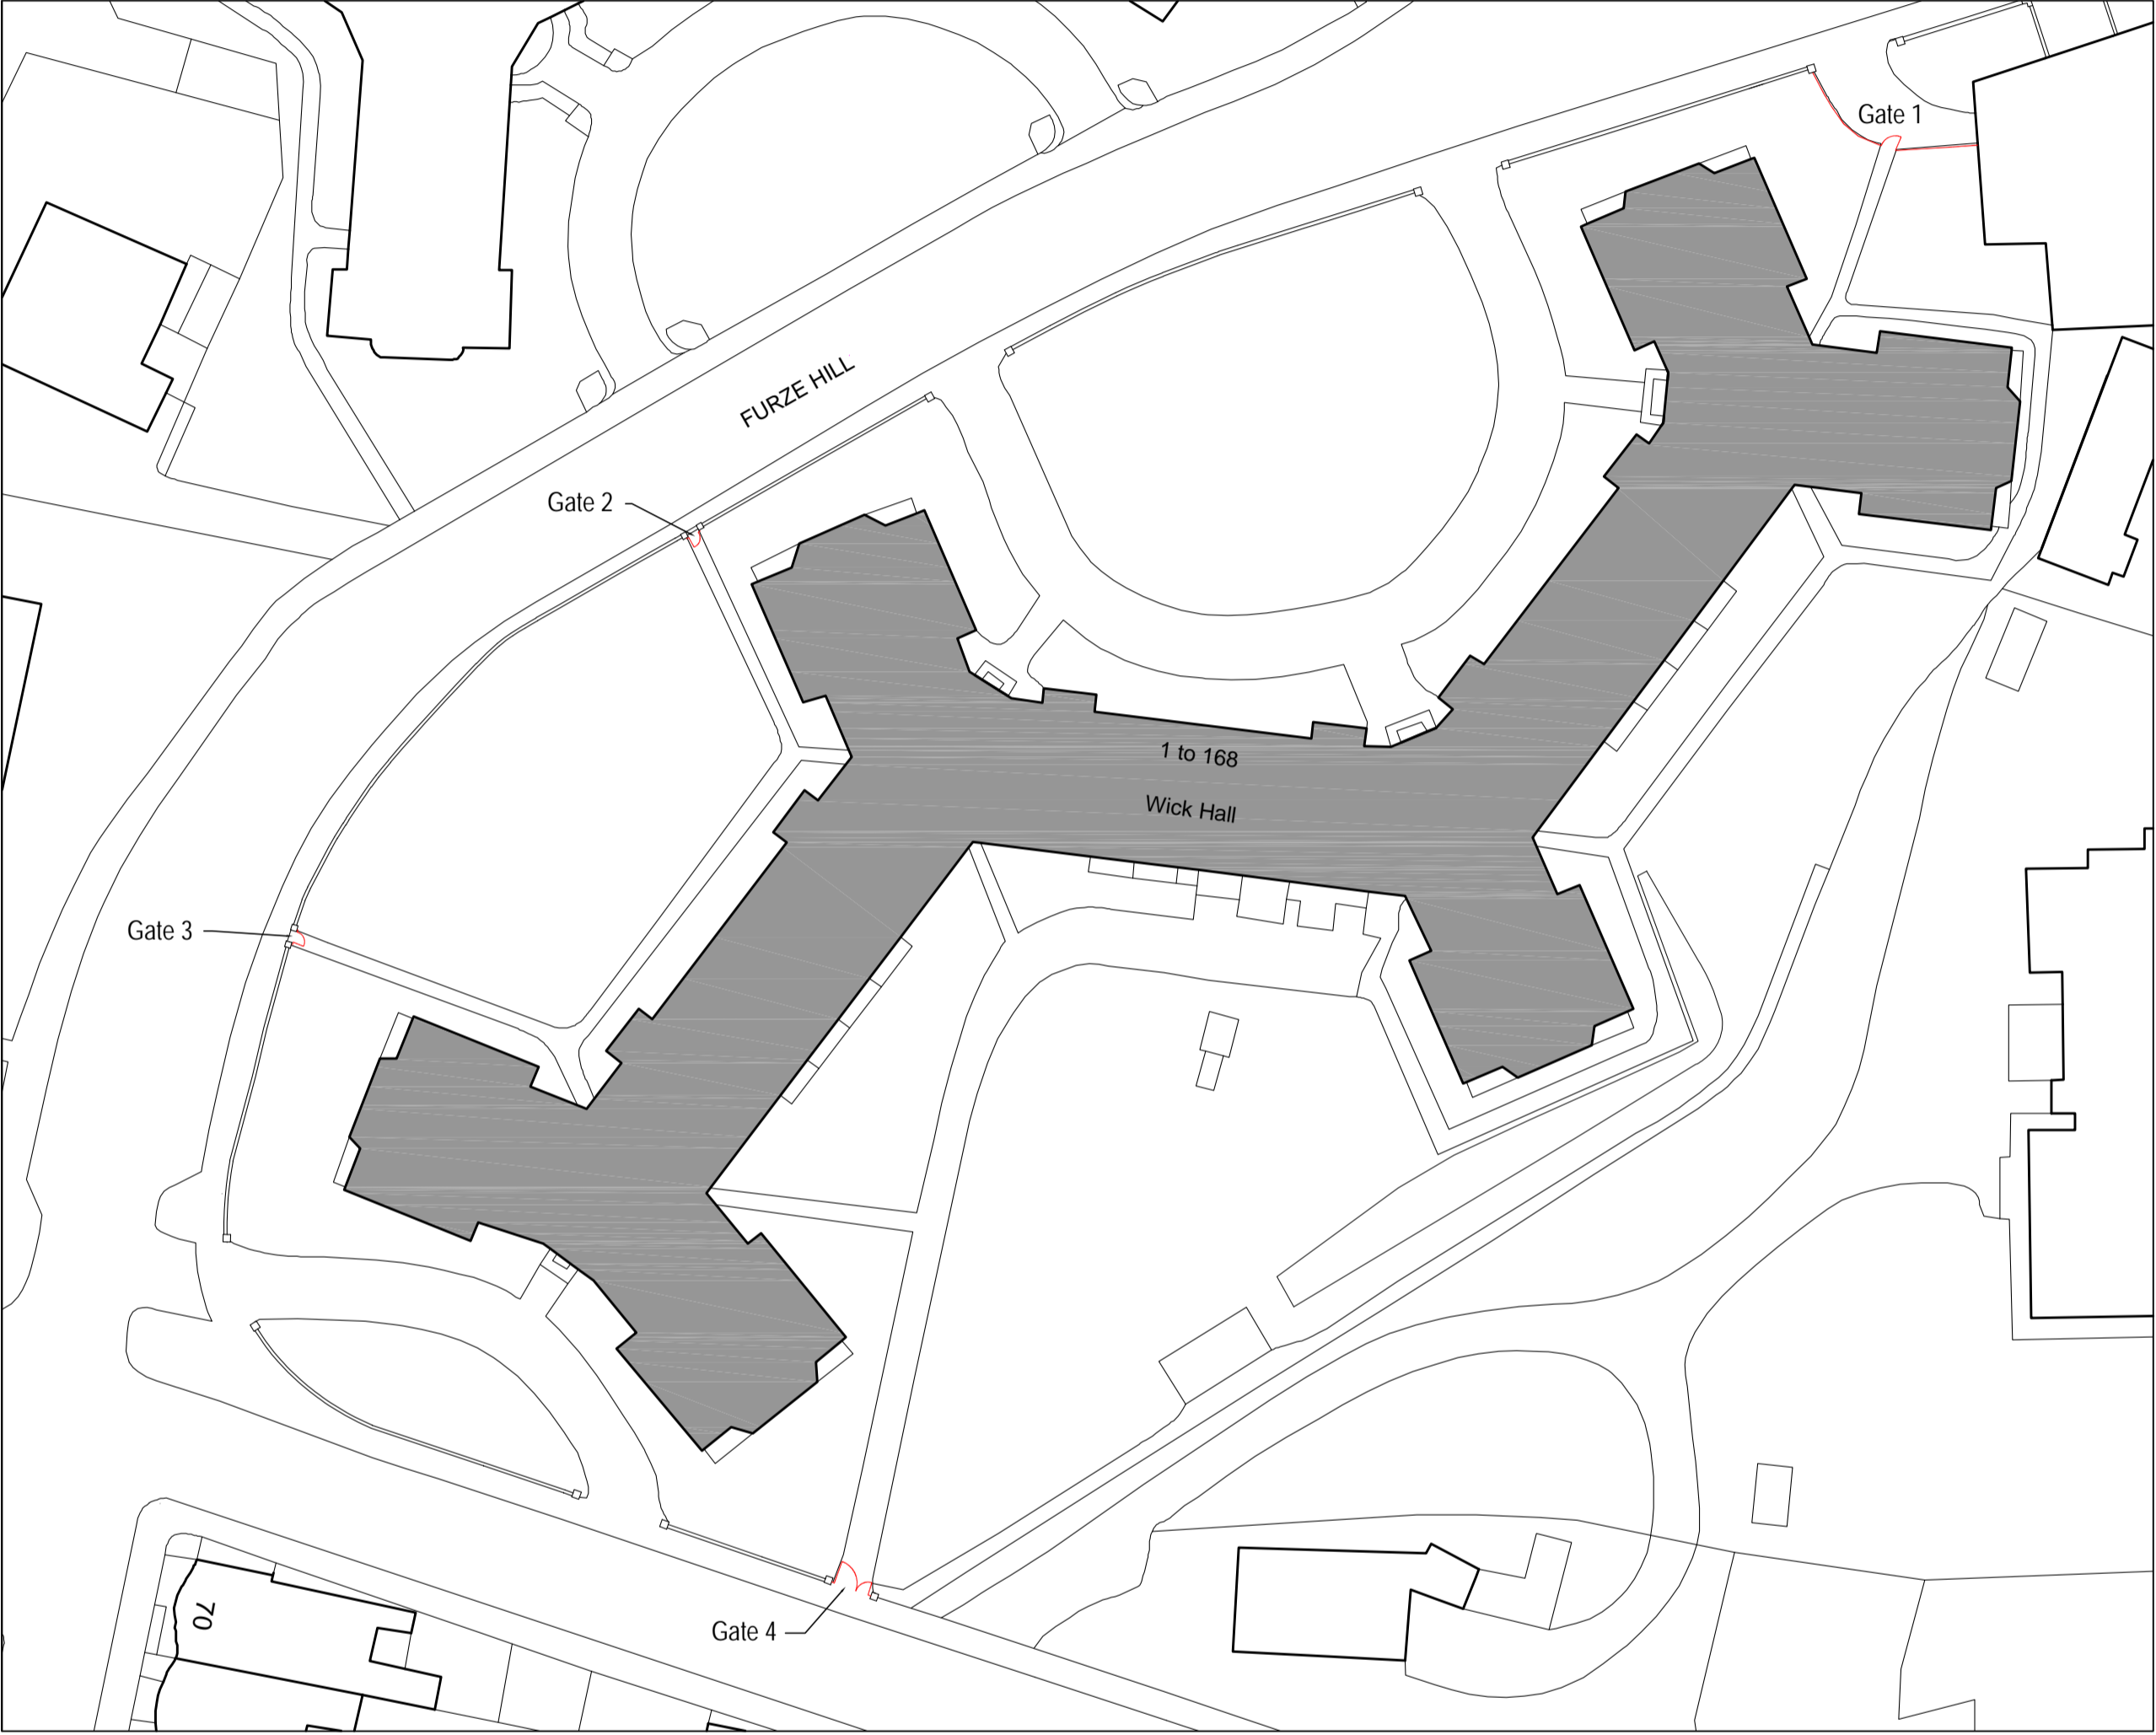


Site Block Plan 1:500

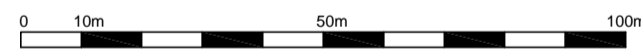

Note:  
Do not scale this drawing.  
All levels and dimensions are to be checked on site.  
This drawing is to be read in conjunction with all relevant consultants' requirements, drawings and specifications.  
Any discrepancies between consultants' drawings to be reported to the Contract Administrator before any relevant work commences.

Copyright: 2021 WHLLTA ©

Notes

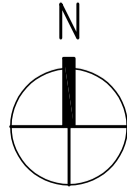

Rev	Date	Description	Drawn	Checked	Status
-	19/04/21	First Issue	SC	SC	PRELIMINARY
-					
-					
-					
-					
-					
-					

Wick Hall New Gates			
Location and Block Plans			
Scale	Dwg	Rev	
Varies @ A1	001	-	

