


Existing Plan
Scale 1:50




Existing Elevation
Scale 1:50

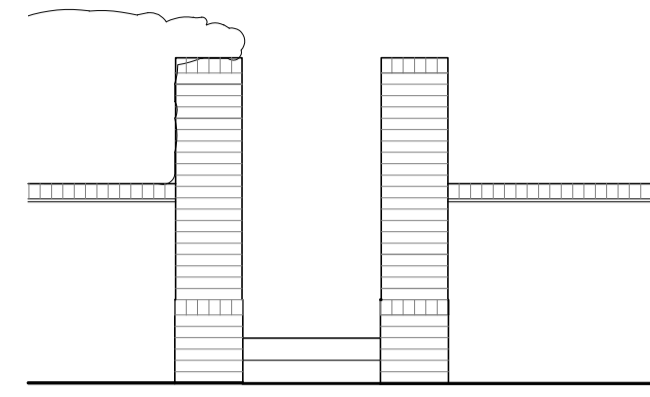

Street View as Existing
NTS



Proposed Plan
Scale 1:50

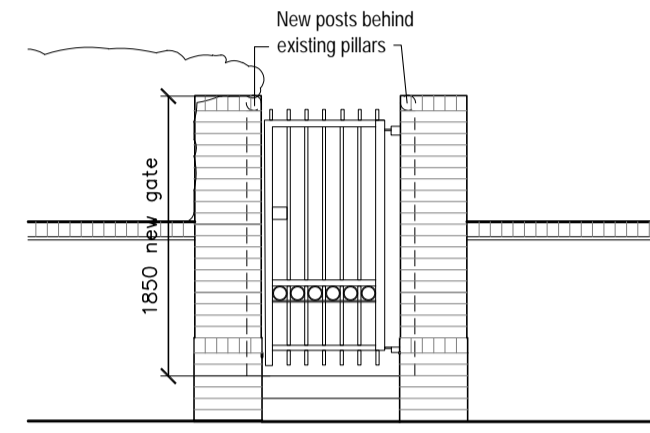

Proposed Elevation
Scale 1:50




Street View as Proposed
NTS

GATE 2




Existing Plan
Scale 1:50

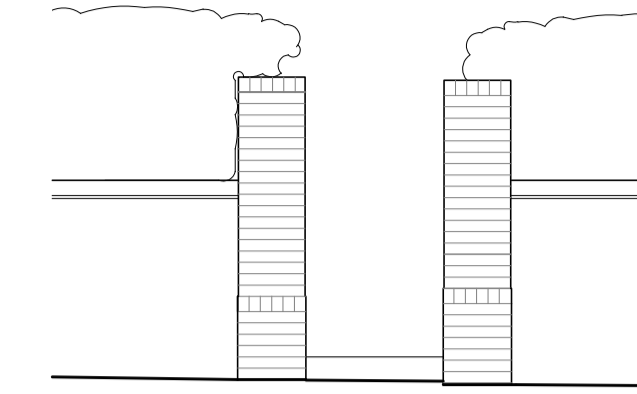


Existing Elevation
Scale 1:50



Street View as Existing
NTS

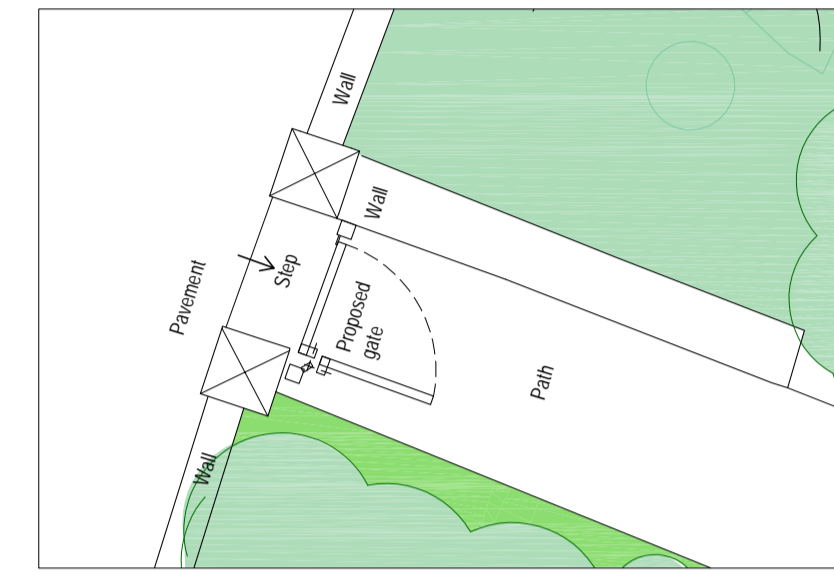

Proposed Plan
Scale 1:50

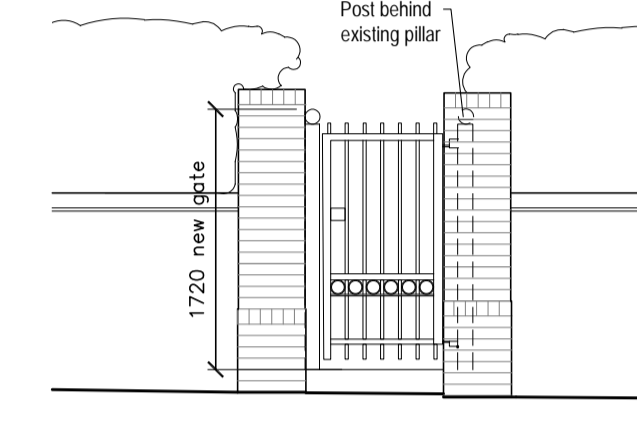


Proposed Elevation
Scale 1:50




Street View as Proposed
NTS

GATE 3

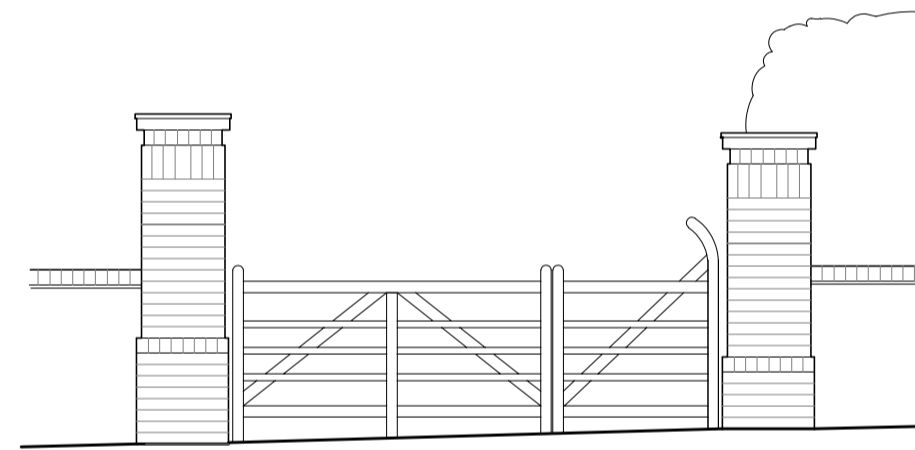

Existing Elevation
Scale 1:50

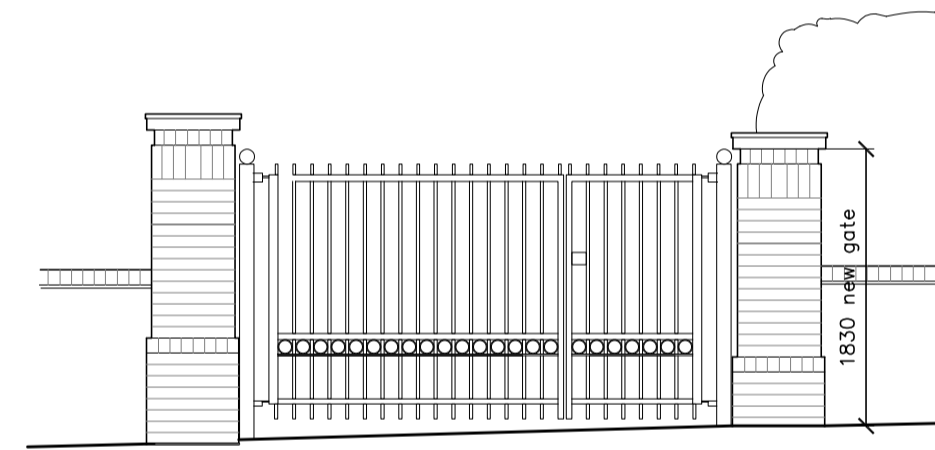

Proposed Elevation
Scale 1:50



Existing Plan
Scale 1:50



Proposed Plan
Scale 1:50

GATE 4





Street View as Existing
NTS



Street View as Proposed
NTS

Note:
All levels and dimensions are to be checked on site.
This drawing is to be read in conjunction with all relevant consultants' requirements, drawings and specifications.
Any discrepancies between consultants' drawings to be reported to the Contract Administrator before any relevant work commences.

Notes

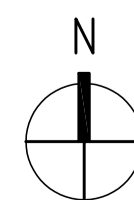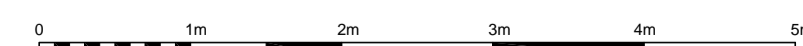

Rev	Date	Description	Drawn	Checked	Status
-	19/04/21	First Issue	SC	SC	PRELIMINARY
-	-	-	-	-	-
-	-	-	-	-	-
-	-	-	-	-	-
-	-	-	-	-	-
-	-	-	-	-	-

PRELIMINARY	Wick Hall New Gates		
	Locations 2-4 Existing and Proposed		
	Scale 1:50 @ A1	Dwg 003	Rev -

