





Existing Plan
Scale 1:50

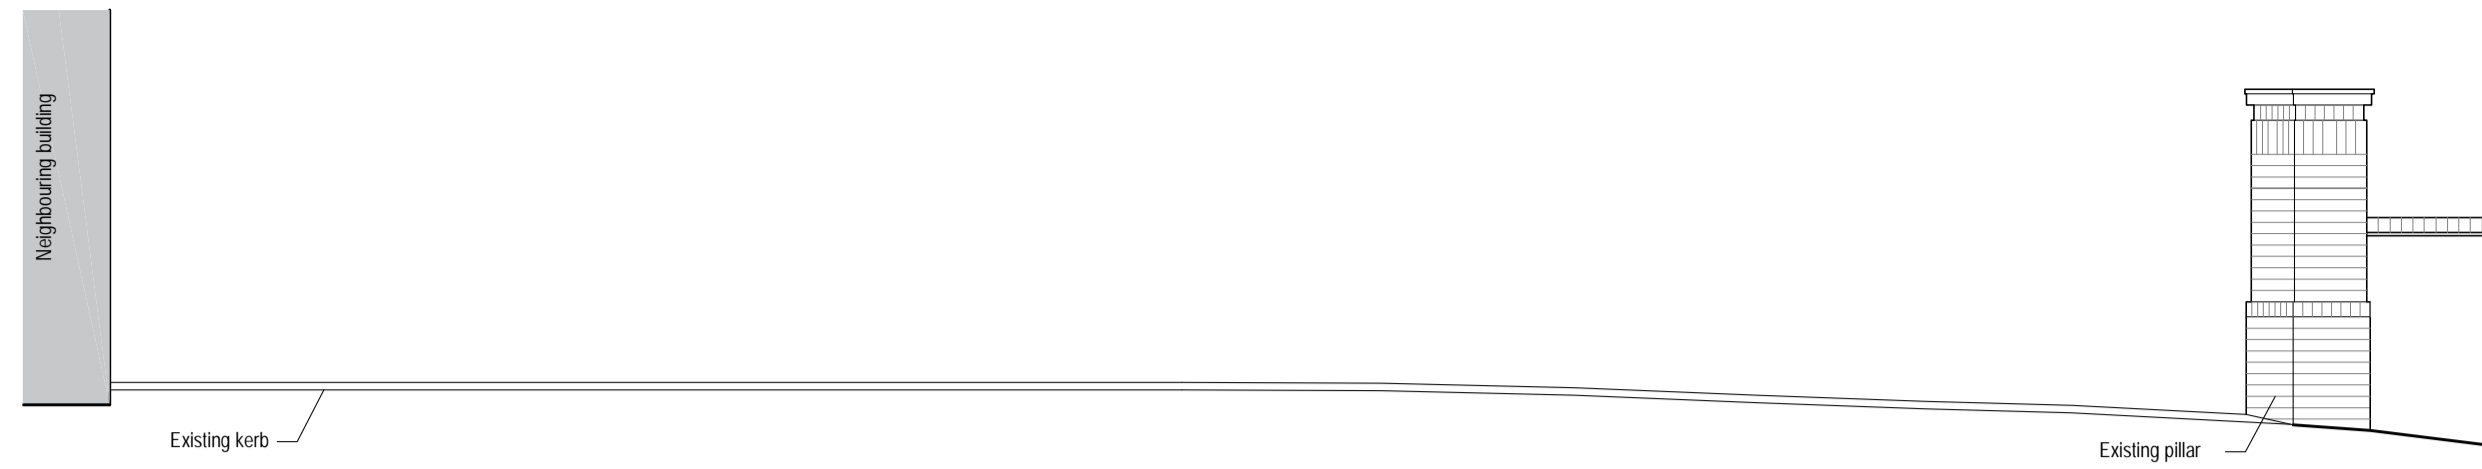

Existing Elevation
Scale 1:50

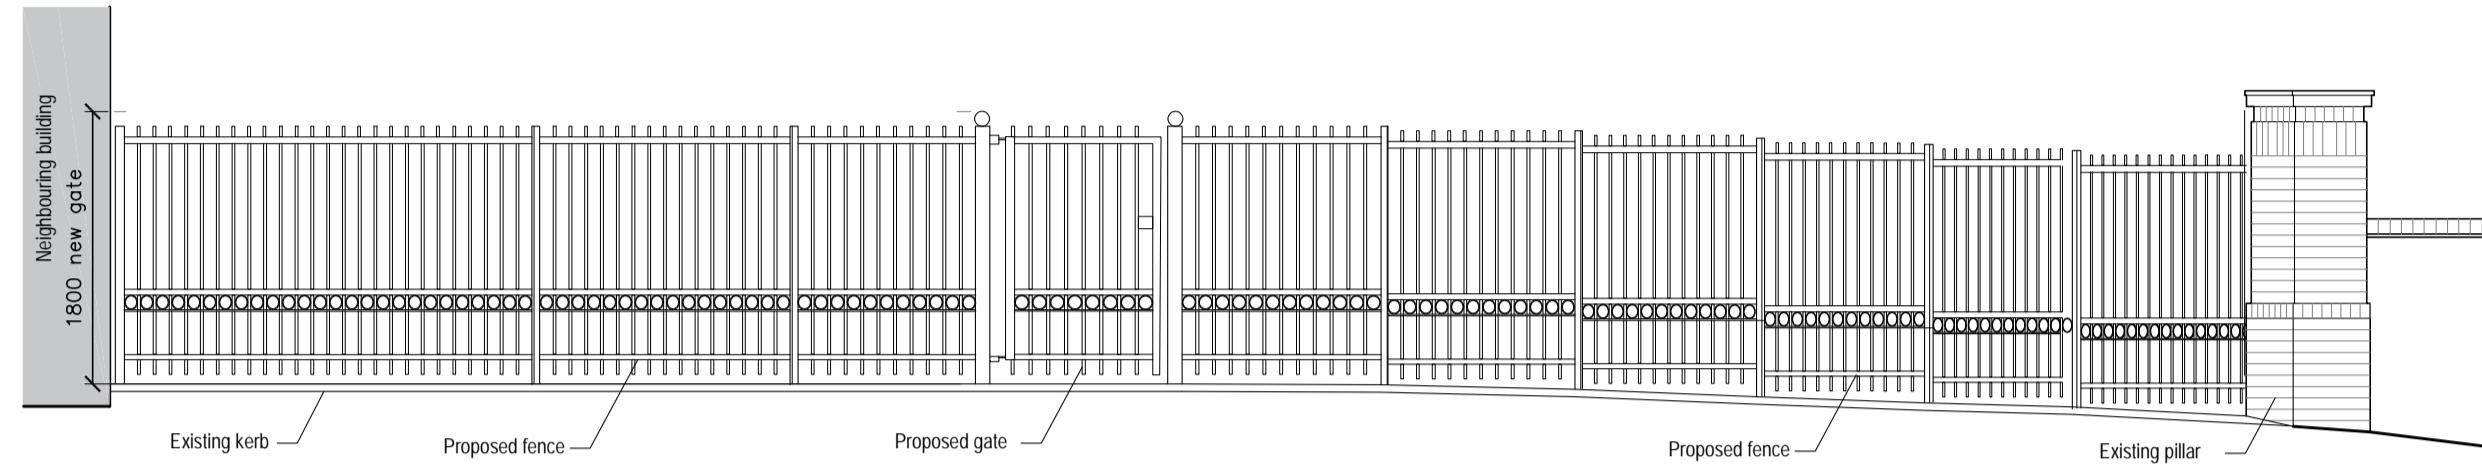

Proposed Elevation
Scale 1:50



Street View as Existing
NTS



Street View as Proposed
NTS





Proposed Plan
Scale 1:50

GATE 1

Note:
Do not scale this drawing.
All levels and dimensions are to be checked on site.
This drawing is to be read in conjunction with all relevant consultants' requirements, drawings and specifications.
Any discrepancies between consultants' drawings to be reported to the Contract Administrator before any relevant work commences.

Notes

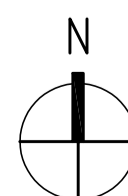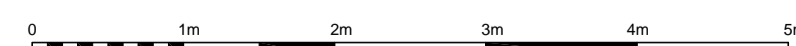

Rev	Date	Description	Drawn	Checked	Status
-	19/04/21	First Issue	SC	SC	
-					
-					
-					
-					
-					

PRELIMINARY

Wick Hall New Gates
Location 1 Existing and Proposed

Scale 1:50 @ A1 Dwg 002 Rev -

