


5 SETS AS ABOVE. DOORS OPEN OUT.

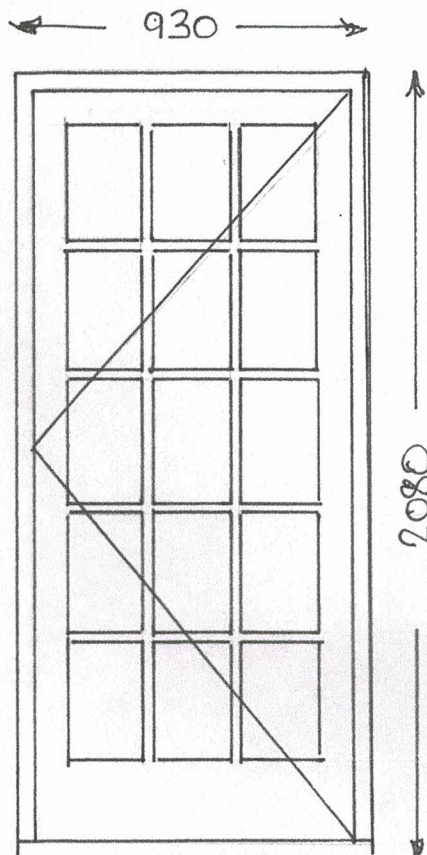



DOOR TO OPEN OUT.

GROUND FLOOR DOOR SETS ALL
IN SAME MATERIAL TO MATCH
EXISTING STYLE.

MRS & MRS WILLIS
BLACK MEADOW
HOLT END LANE
BENTWORTH GU 34 5JU.



OAKHANGER JOINERY
BINSWOOD VIEW BUS. CENTRE
OAKHANGER
HAMPSHIRE GU35 9JW
01420 478090

BEDROOM WINDOWS

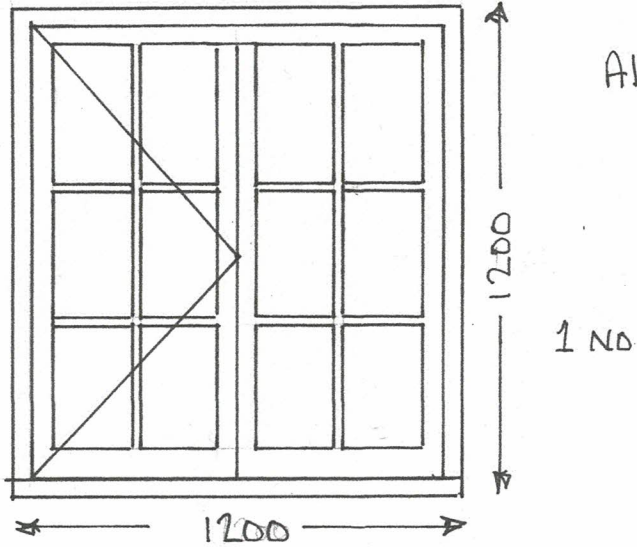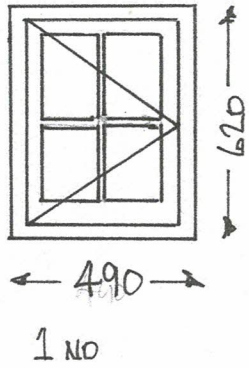

ALL JOINERY IN SABLE.

BATHROOM WINDOW

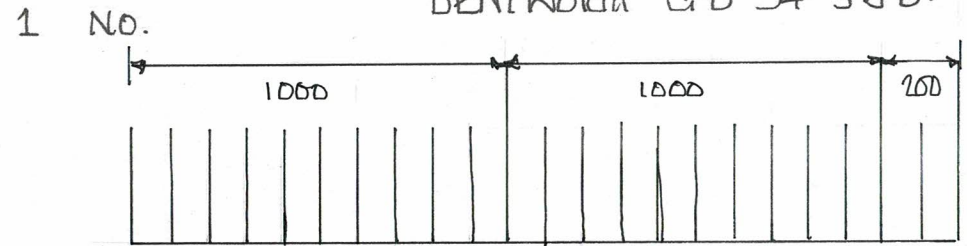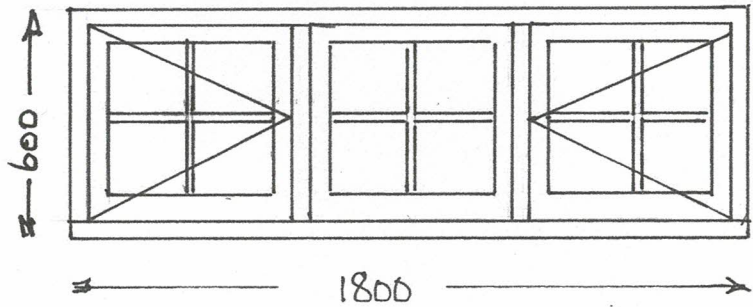


MR & MRS WILLIS
BLACKMEADOW
HOLT END LANE
BENTWORTH GU 34 5JU.

SCALE 1:20

OAKHANGER JOINERY
BINSWOOD VIEW BUS. CENTRE
OAKHANGER
HAMPSHIRE GU35 9JW
01420 478090


BEDROOM BALCONY

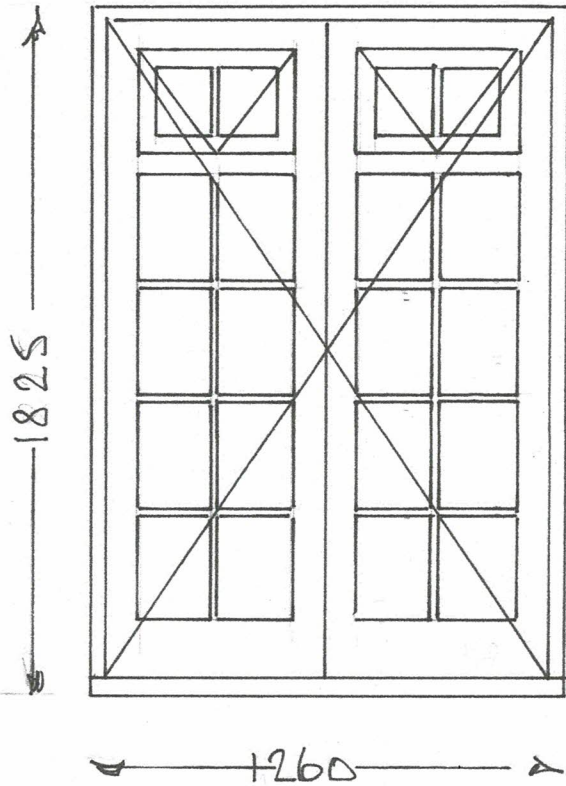

PAIR OPEN OUT DOORS
WITH OPENING FANLIGHT
IN DOORS.


MR & MRS WILLIS
BLACKMEADON
HOLT END LANE
BENTWORTH GU 34 5JU

2 NO DOORSETS.

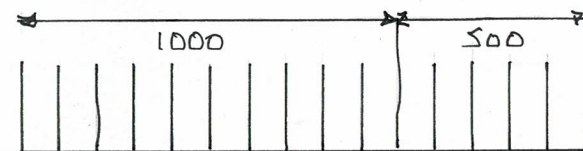



SCALE 1:20

OAKHANGER JOINERY
BINSWOOD VIEW BUS. CENTRE
OAKHANGER
HAMPSHIRE GU35 9JW
01420 478090

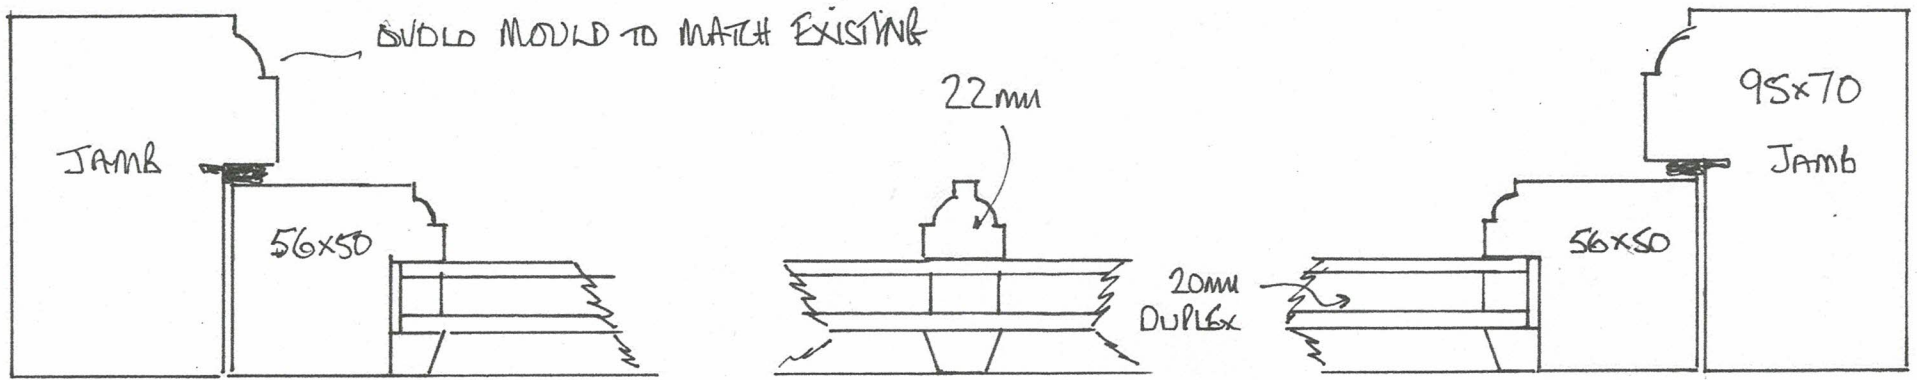

WIDTH

HEIGHT

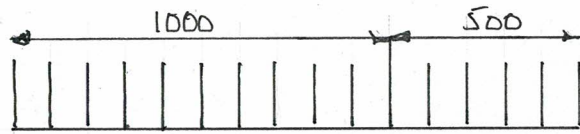
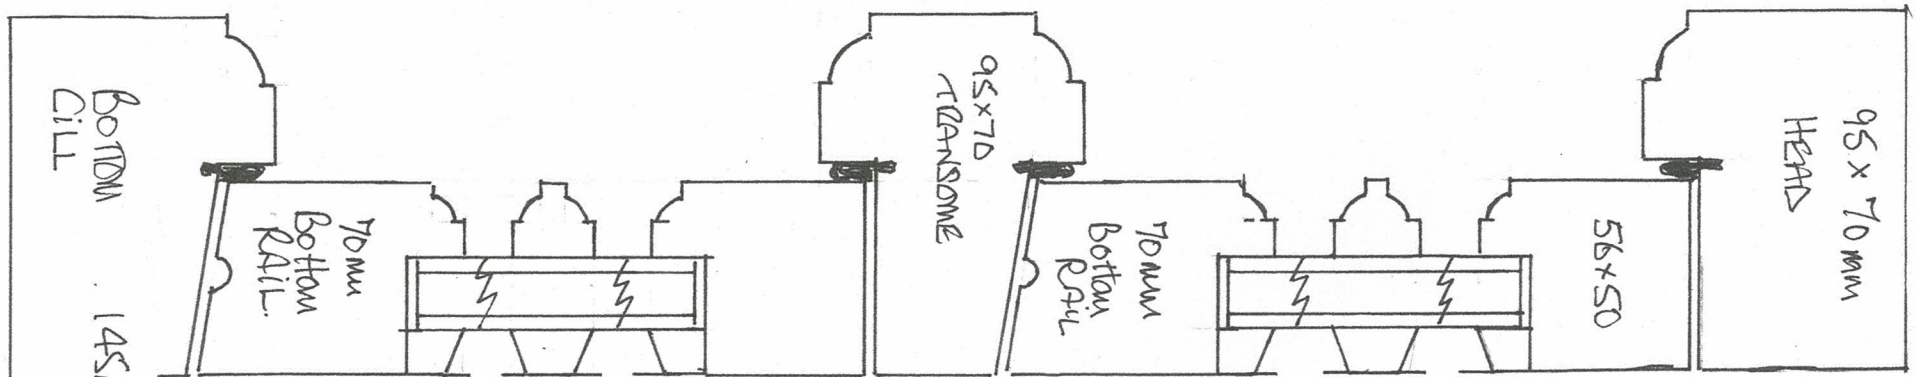


SCALE 1:20



MR & MRS WILLIS
 BLACKMEADOW
 HOLT END LANE
 BENTWORTH GU 34 5JU.

OAKHANGER JOINERY
 BINSWOOD VIEW BUS. CENTRE
 OAKHANGER
 HAMPSHIRE GU35 9JW
 01420 478090

BARN WINDOWS ALL JOINERY IN SABLE HAREWOOD.

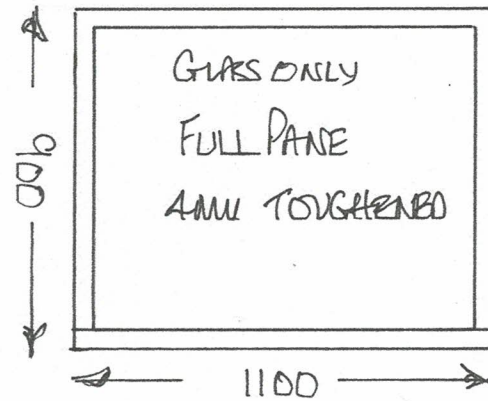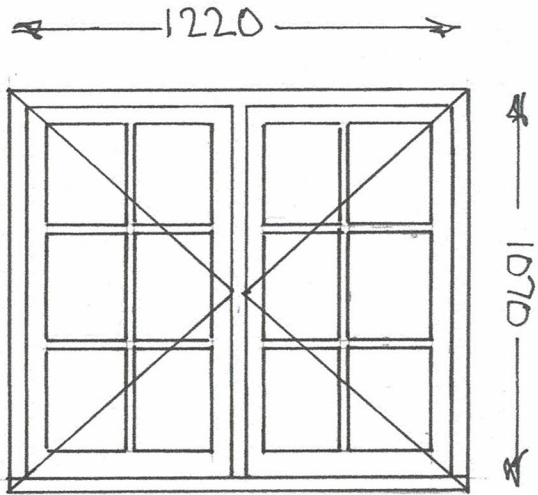

2 NO WINDOWS

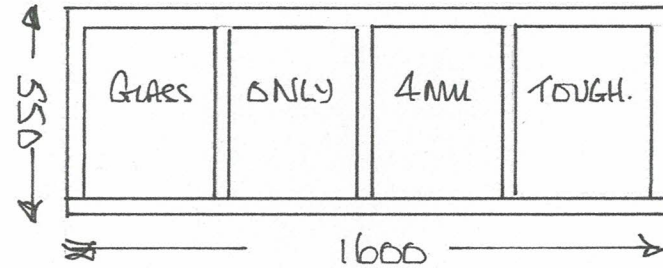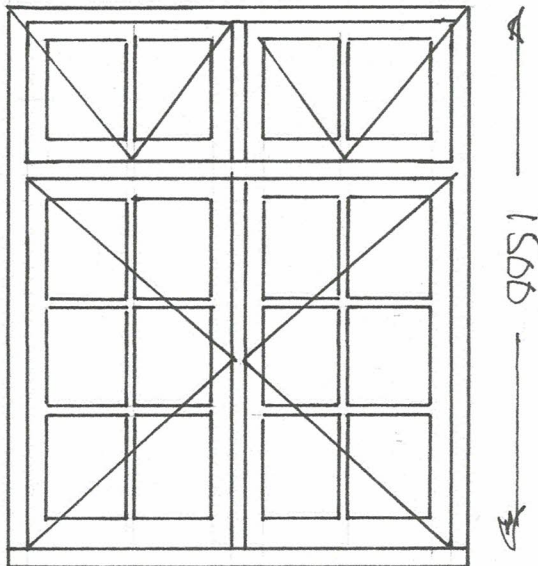


MR & MRS WILLIS

BLACKMEADOW

HOLT END LANE


BENTWORTH GU 34 5JU.

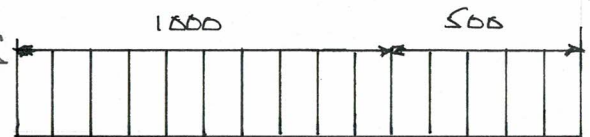


SCALE 1:20



OAKHANGER JOINERY
 BINSWOOD VIEW BUS. CENTRE
 OAKHANGER
 HAMPSHIRE GU35 9JW
 01420 478000

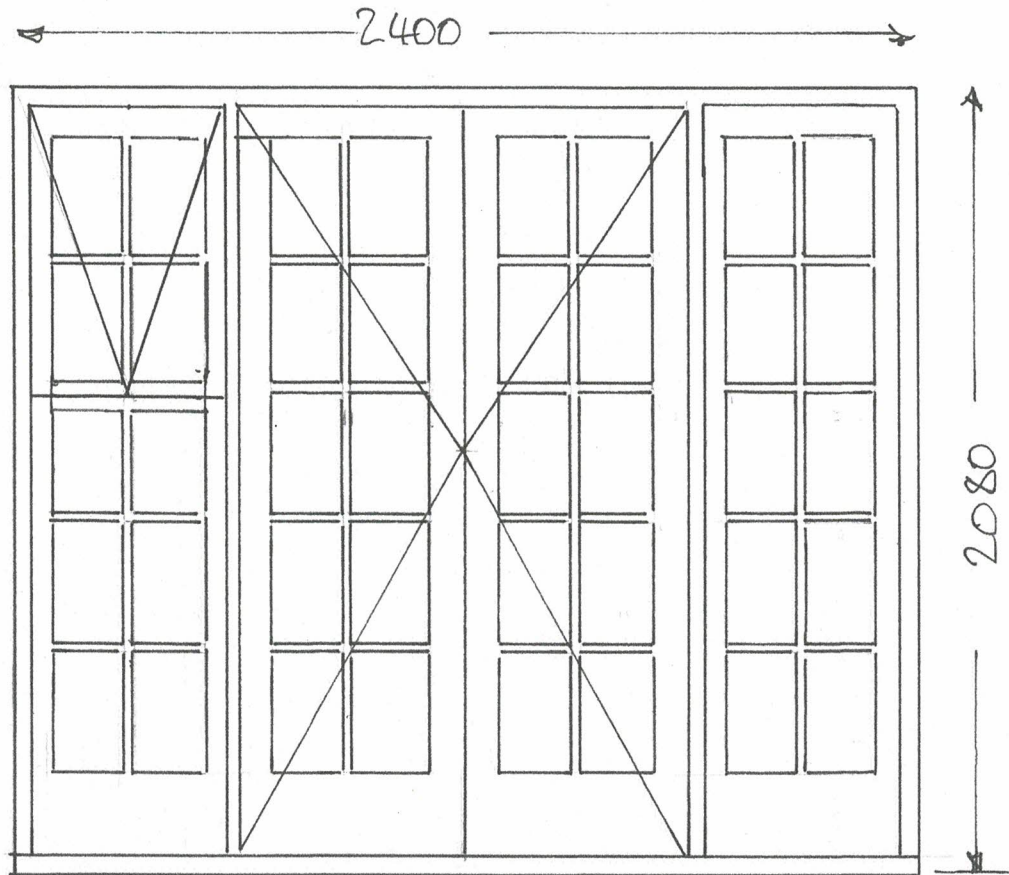


1 SET AS ABOVE DOORS OPEN OUT.

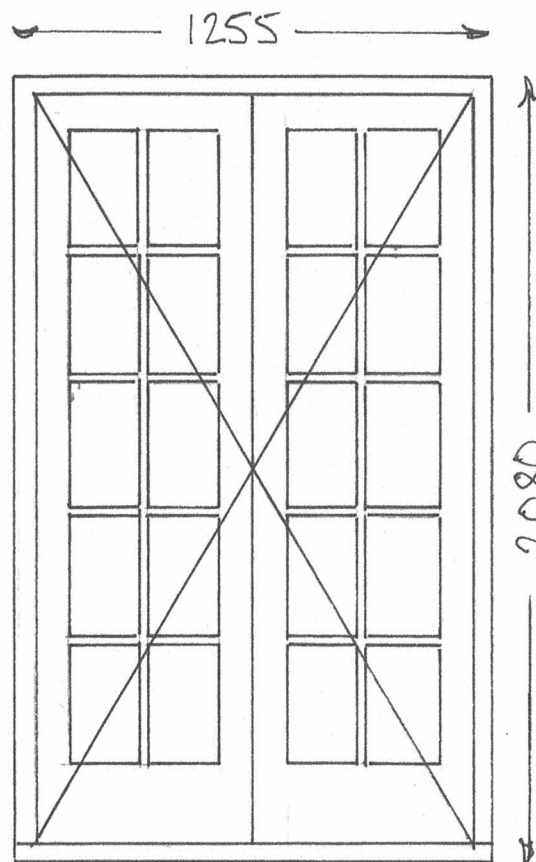

1 SET

GROUND FLOOR TO MATCH
EXISTING STYLE.
DOORS OPEN OUT.

MR & MRS WILLIS
BLACKMEADOW
HOLT END LANE
BENTWORTH GU 34 5JU.

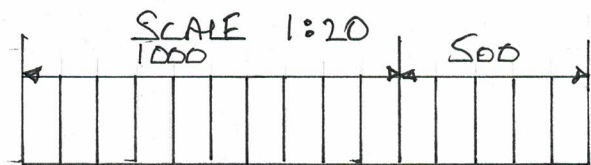

OAKHANGER JOINERY
BINSWOOD VIEW BUS. CENTRE
OAKHANGER
HAMPSHIRE GU35 9JW
01420 478090