






Proposed Elevation

1 : 50

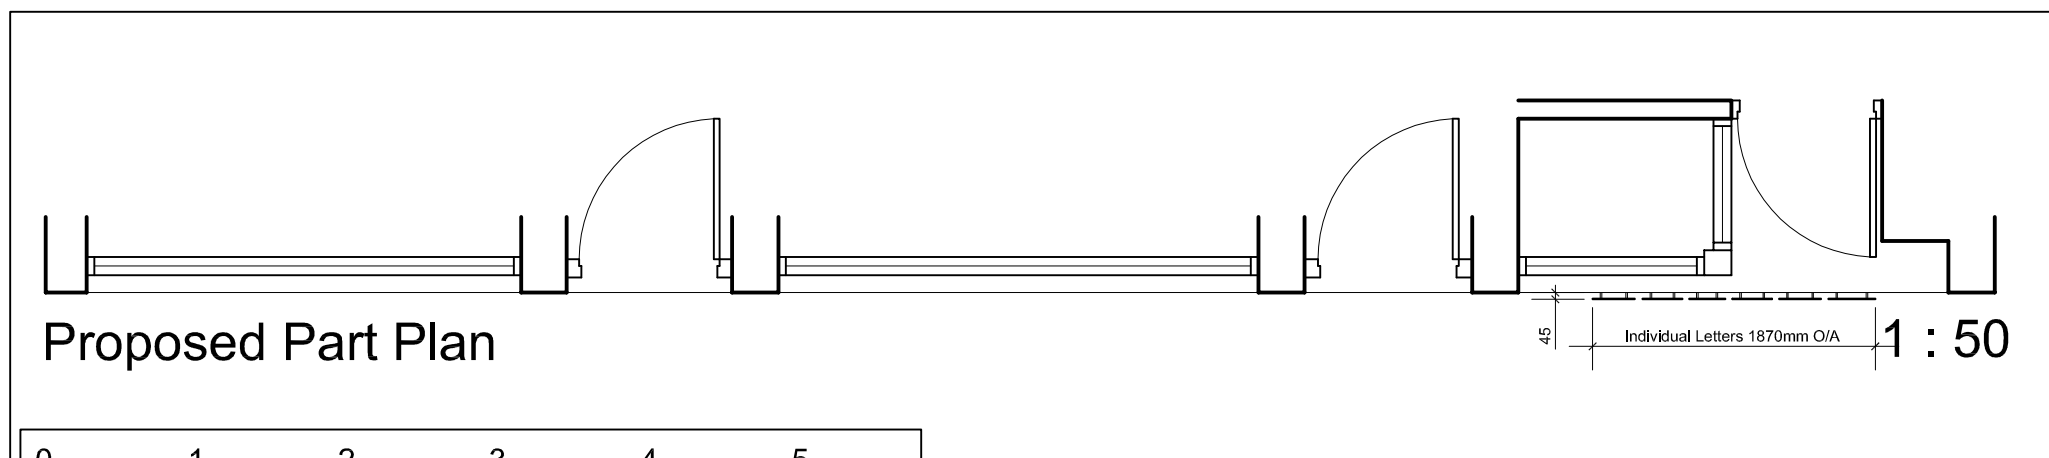

Proposed Part Plan

1 : 50

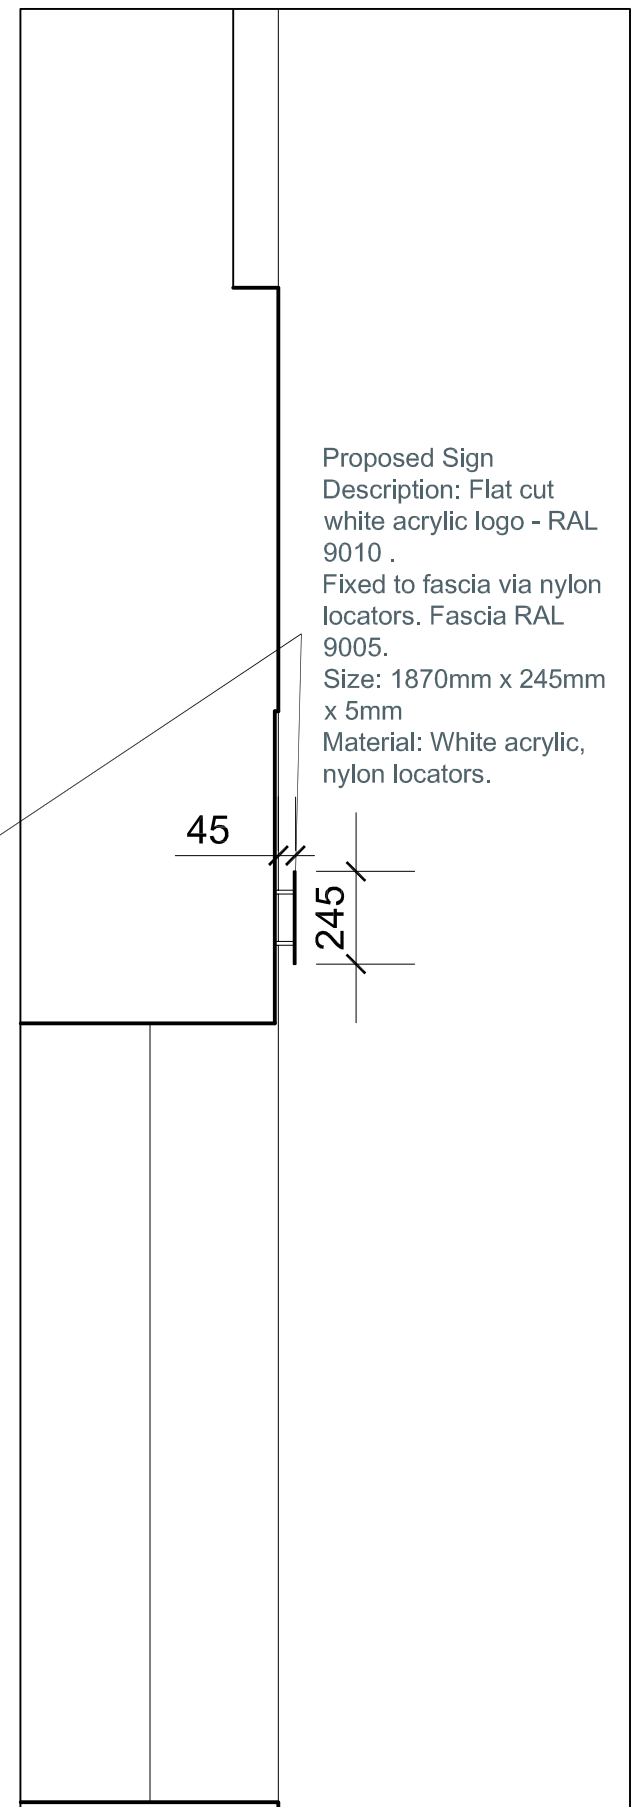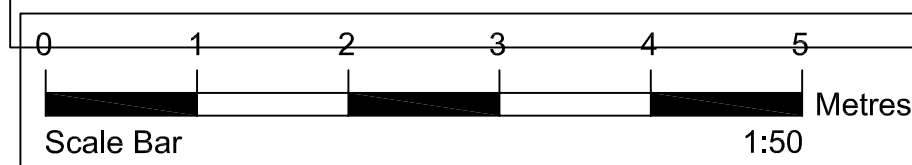

Proposed Sign
Description: Flat cut
white acrylic logo - RAL
9010 .
Fixed to fascia via nylon
locators. Fascia RAL
9005.
Size: 1870mm x 245mm
x 5mm
Material: White acrylic,
nylon locators.

45

245

Section thro Fascia 1 : 20

PROJECT. *Proposed New Sign*
13 Back Wynd, Aberdeen AB10 1JN
For Celera Support Services Limited

DRAWING. *Proposed Elevation, Part Plan & Section*

DWG NO. 004 Rev A SCALE. *As Shown at A3*