


PROPOSED DAIRY BUILDING
WOODGREEN FARM, SHALSTONE,
BUCKINGHAM, MK18 5DZ

DWG: FHP2016/003
SCALE: 1:100
DATE: JAN 2016

22500

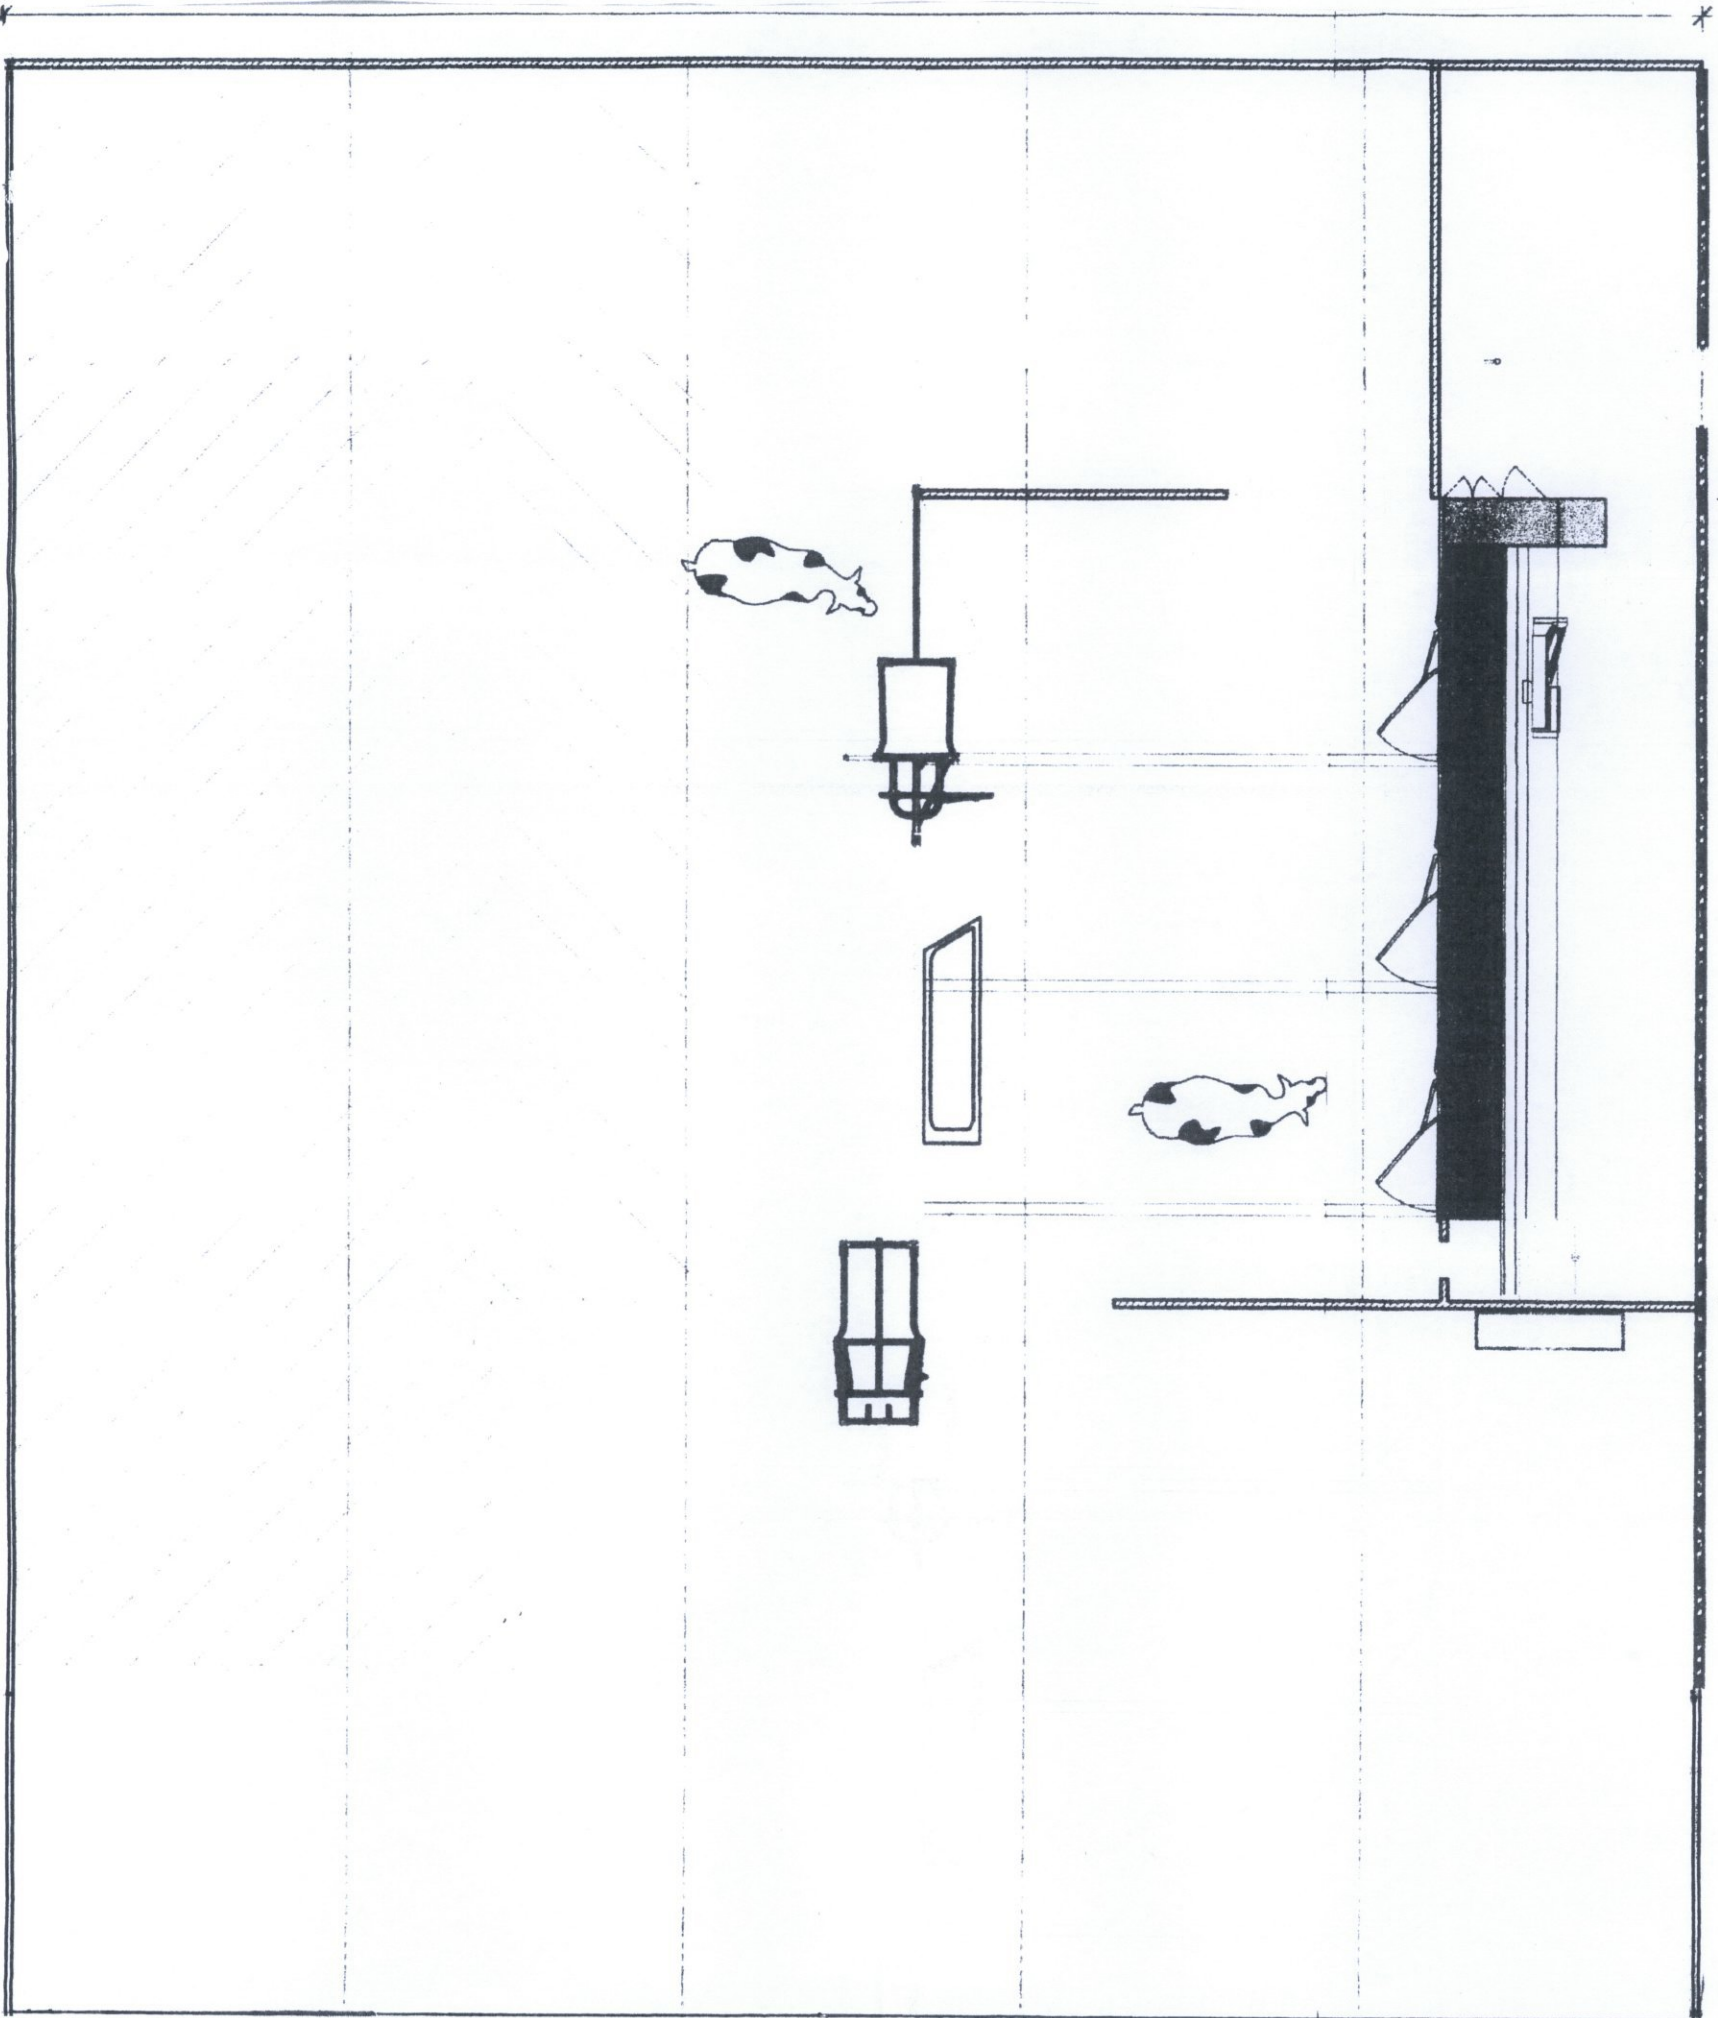

26172