



Driveway Section 1:20

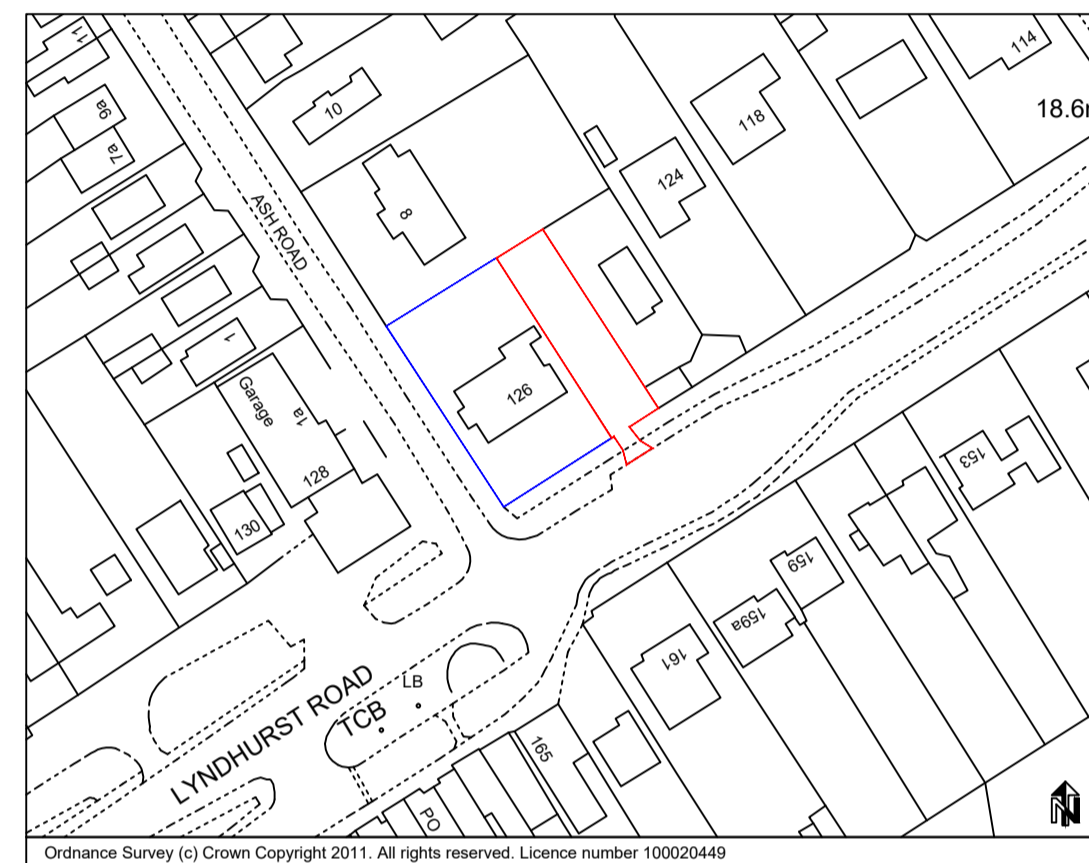

Location Plan 1:1250

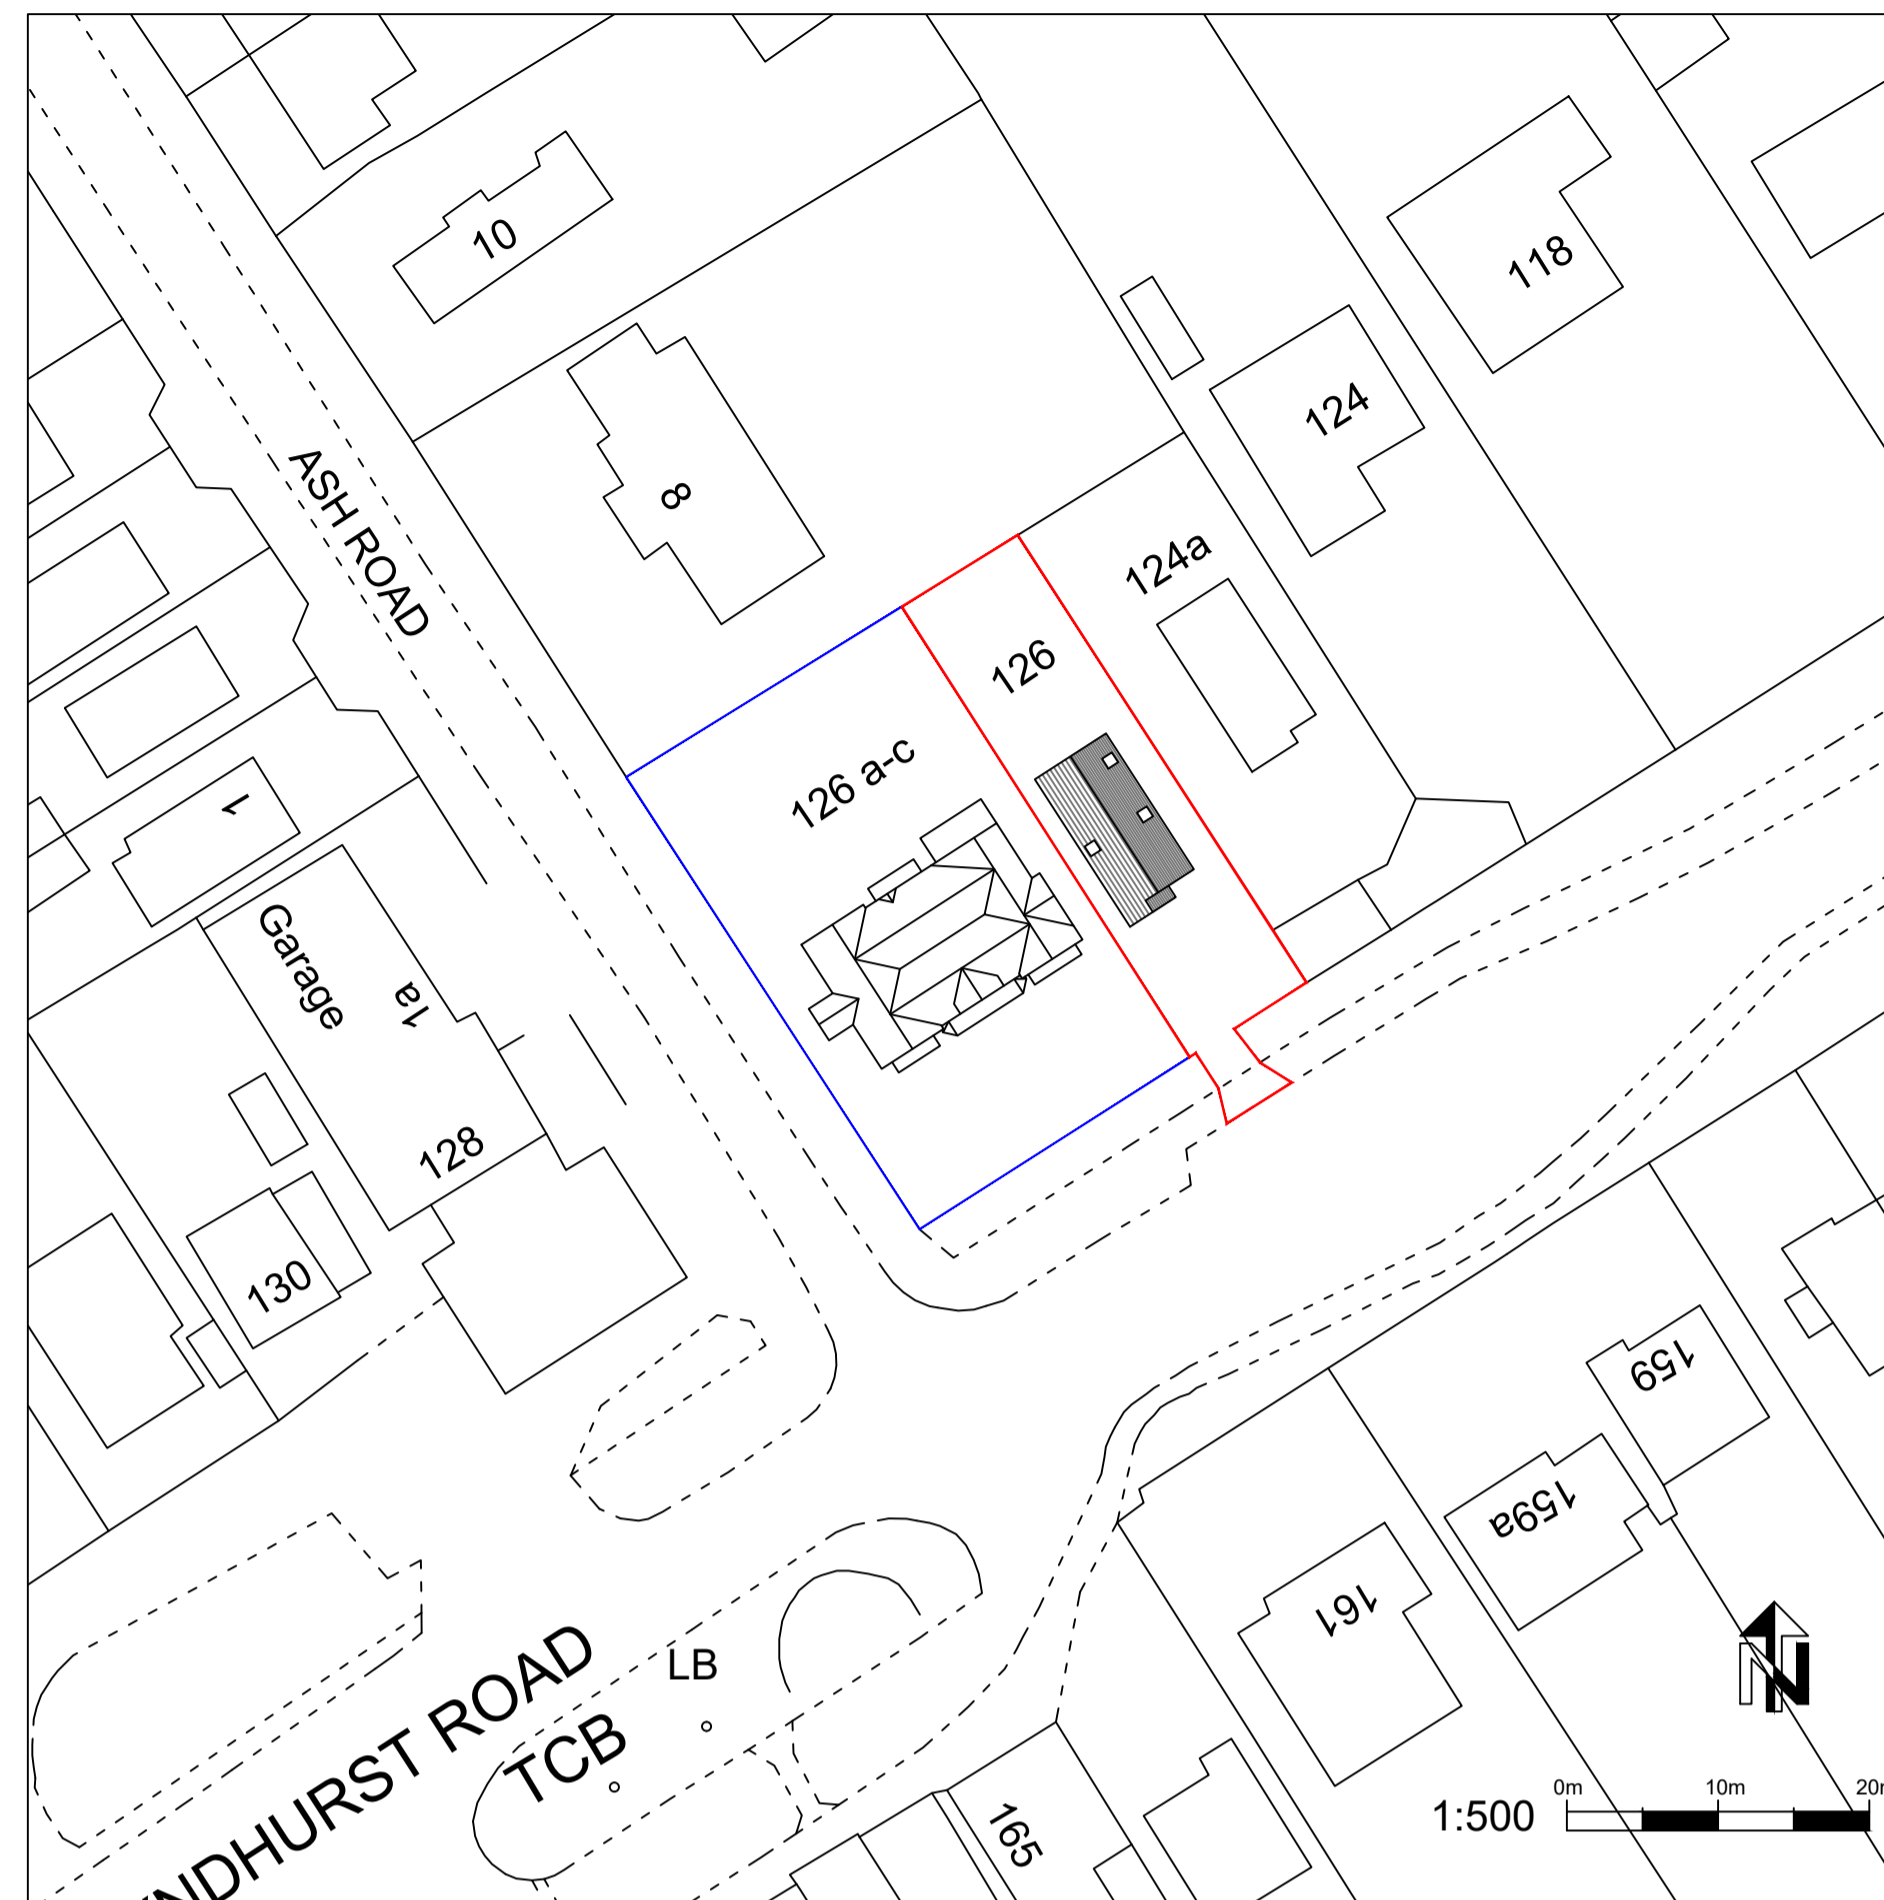

Proposed Block Plan 1:500



Existing Site Plan 1:200



Proposed Site Plan 1:200