


Location Plan 1:1250

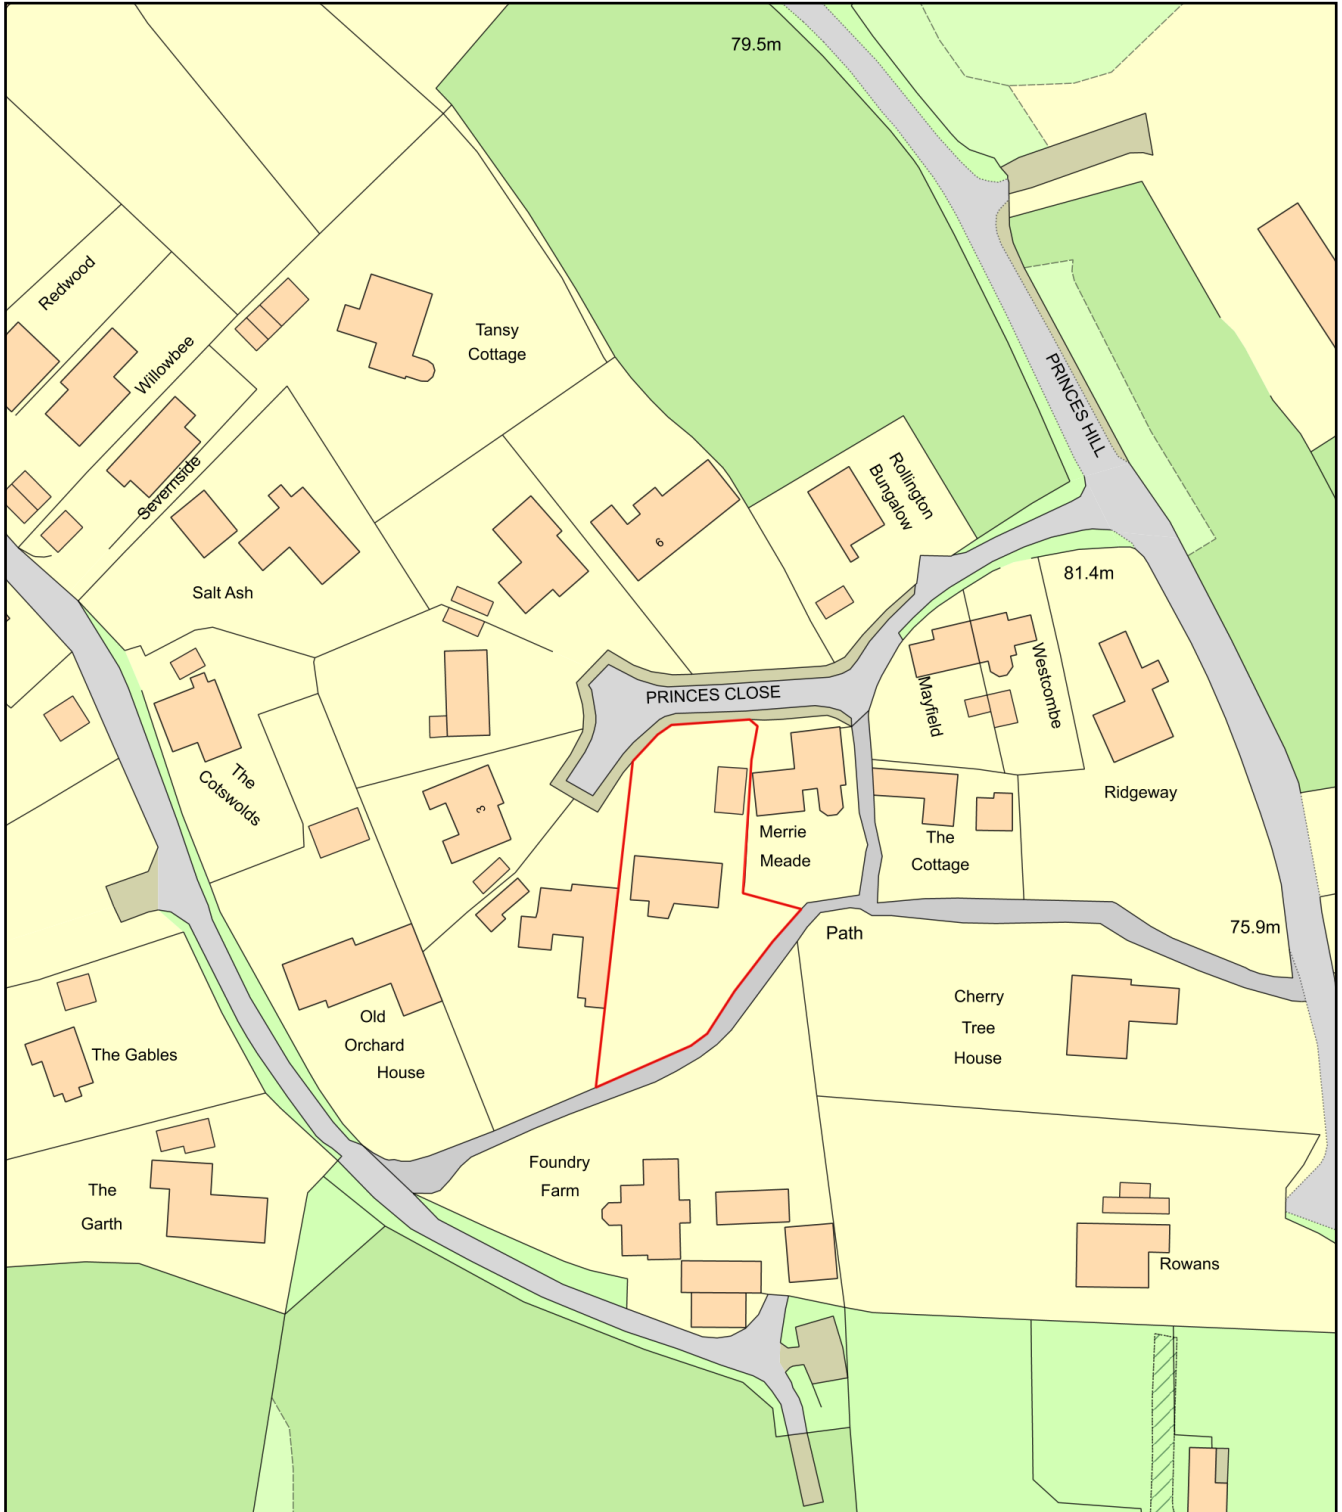

Plan Produced for: AS-Architecture

Date Produced: 21 Sep 2021

Plan Reference Number: TQRQM21264084506632

Scale: 1:1250 @ A4