
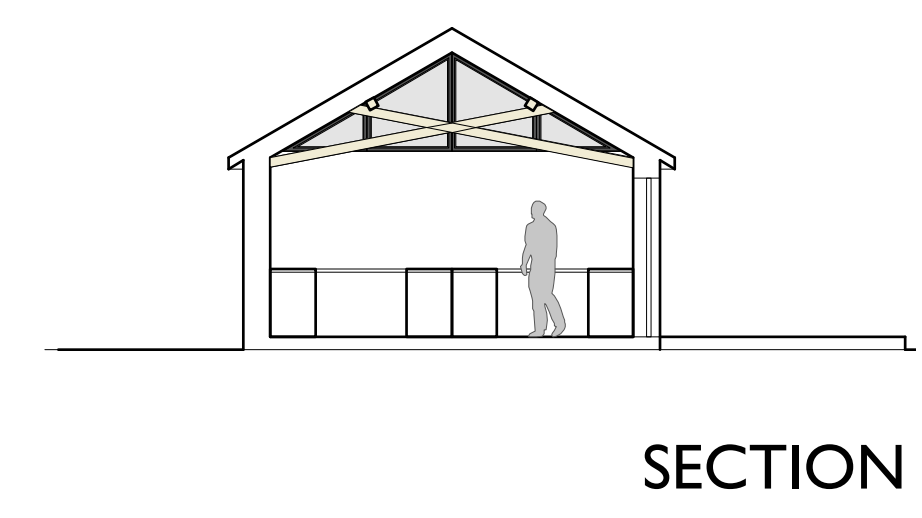


General Notes
 1. Do not scale this drawing. All dimensions to be as noted. Contractor to check all dimensions on site before carry out works.
 2. This drawing is for the private and confidential use of the client for whom it was undertaken and it should not be reproduced in whole or in part or relied upon by third parties for any use without the express written authority of Beech Architects Limited.

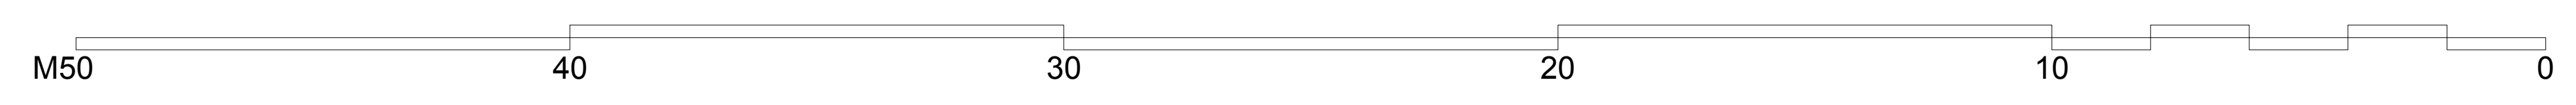

- F - 20/9/21 - Plans updated
- E - 31/8/21 - Plans updated
- D - 16/7/21 - Plans updated following pre app
- C - 30/3/21 - Plans updated following client comments
- B - 25/3/21 - Plans updated following client comments
- A - 7/3/21 - Plans updated following client comments

		Church Farm Barn The Street Thornodon Suffolk IP23 7JR enquiries@beecharchitects.com t 01379 678442	
CLIENT Peter & Jane Cazalet			
PROJECT Monk Soham Hall School Rd Monk Soham Woodbridge IP13 7EN			
DRAWING Proposed Elevations			
SCALE	DATE	DRAWN BY	CHECKED
1:100 @ A1	Dec 2020	HF	
DRAWING NUMBER	JOB NUMBER	STATUS	REV
08	534	Not For Construction	F

This drawing is copyright and remains the property of Beech Architects Ltd. Original size: A1. Scale shown will be incorrect if reproduced in any other format. All dimensions to be checked on site.