
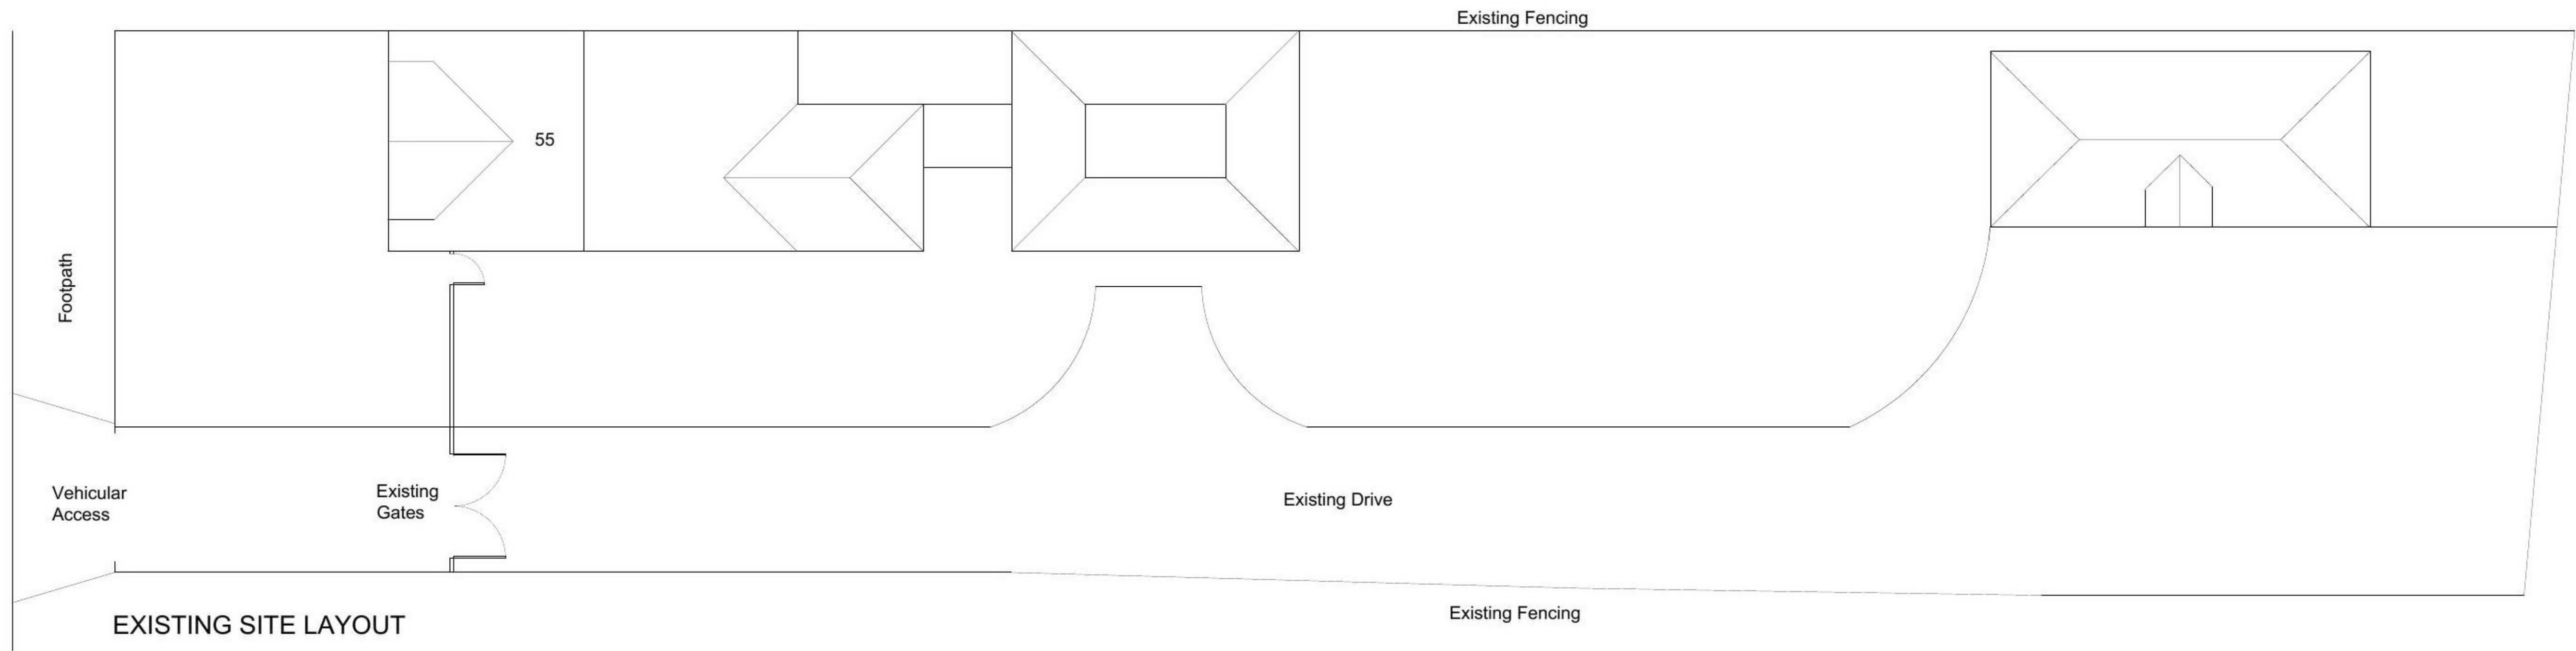


These drawing have been prepared for the purposes of obtaining planning approval only.

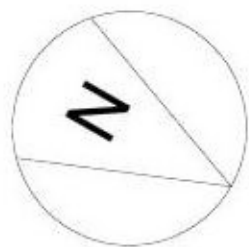

Client	Mr R Jamnitzky	Title	Existing & Proposed Site Layout				Drawn By	KL & JT	Revisions:
Address	57 Walton Road, Clacton on Sea, CO15 6EB	Scale	A1 @ 1:100						
Project	Conversion of Detached Garage & Recreational Room to Dwelling	Dwg No	LPS970	1.2	Rev 00	© COPYRIGHT - LOCAL PLANNING SERVICES			