

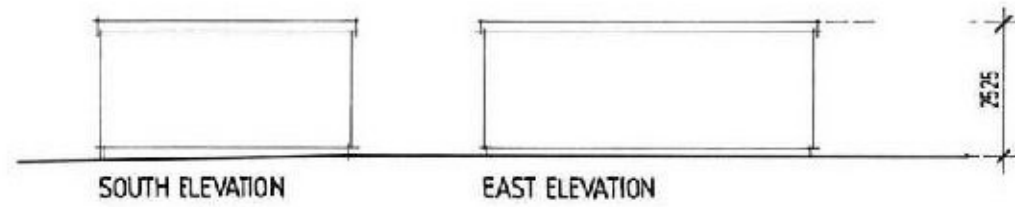
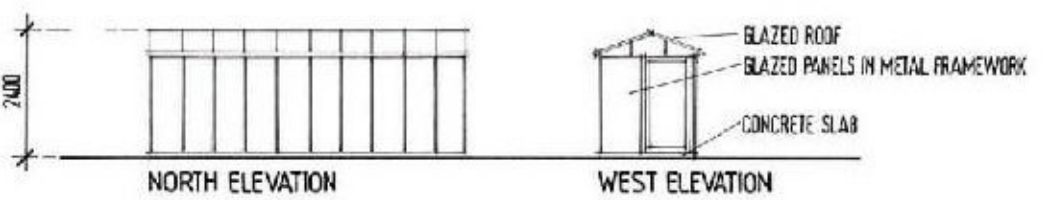




CRAFT ROOM existing

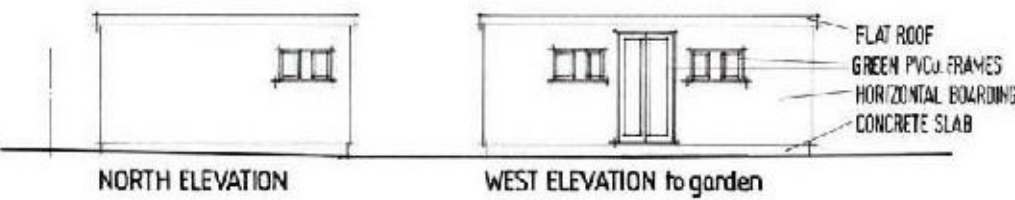

GREENHOUSE proposed

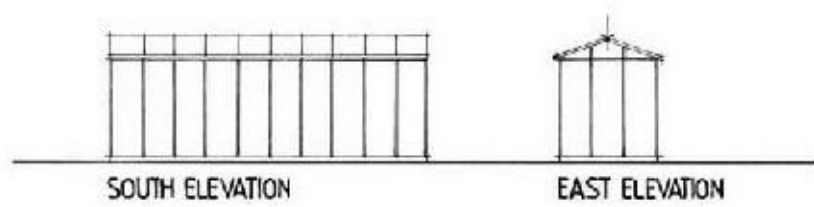

CHICKEN COOP proposed

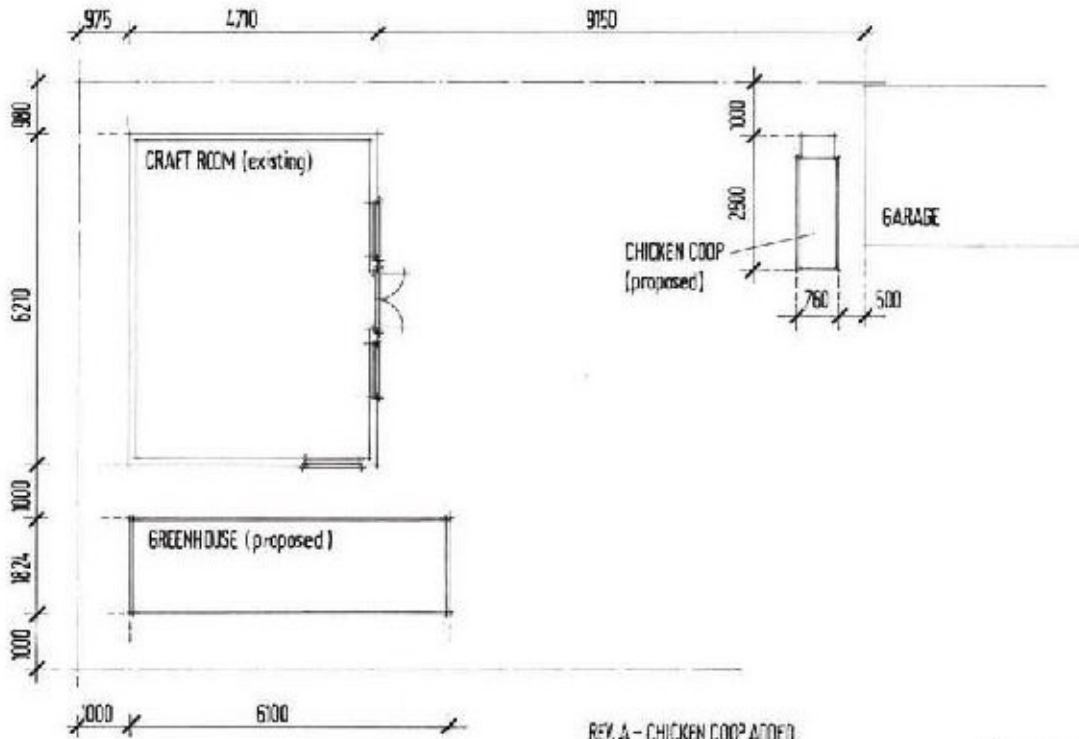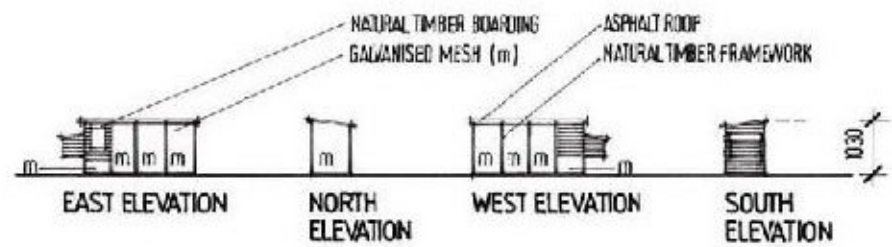

PLAN

REV. A - CHICKEN COOP ADDED

scale bar 1:100 A3 in mm.



lan Smiles Architectural Services
75 Carnden Road, Ipswich PS 8JH
[Redacted]
Do not scale from this drawing
- if in doubt ASK

Plan & elevations
Proposed detached outbuilding (existing) + greenhouse (proposed)
44 Park Square West, Jaywick, Essex CO15 2NT
For Mrs. Dorcas
scale 1:100 on A3
drg number 2021132/ 02 rev A