
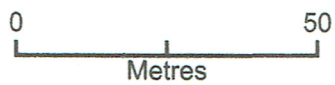


# 25 MEADOWVIEW ROAD. BEXLEY. DA5 1HP - Location Plan

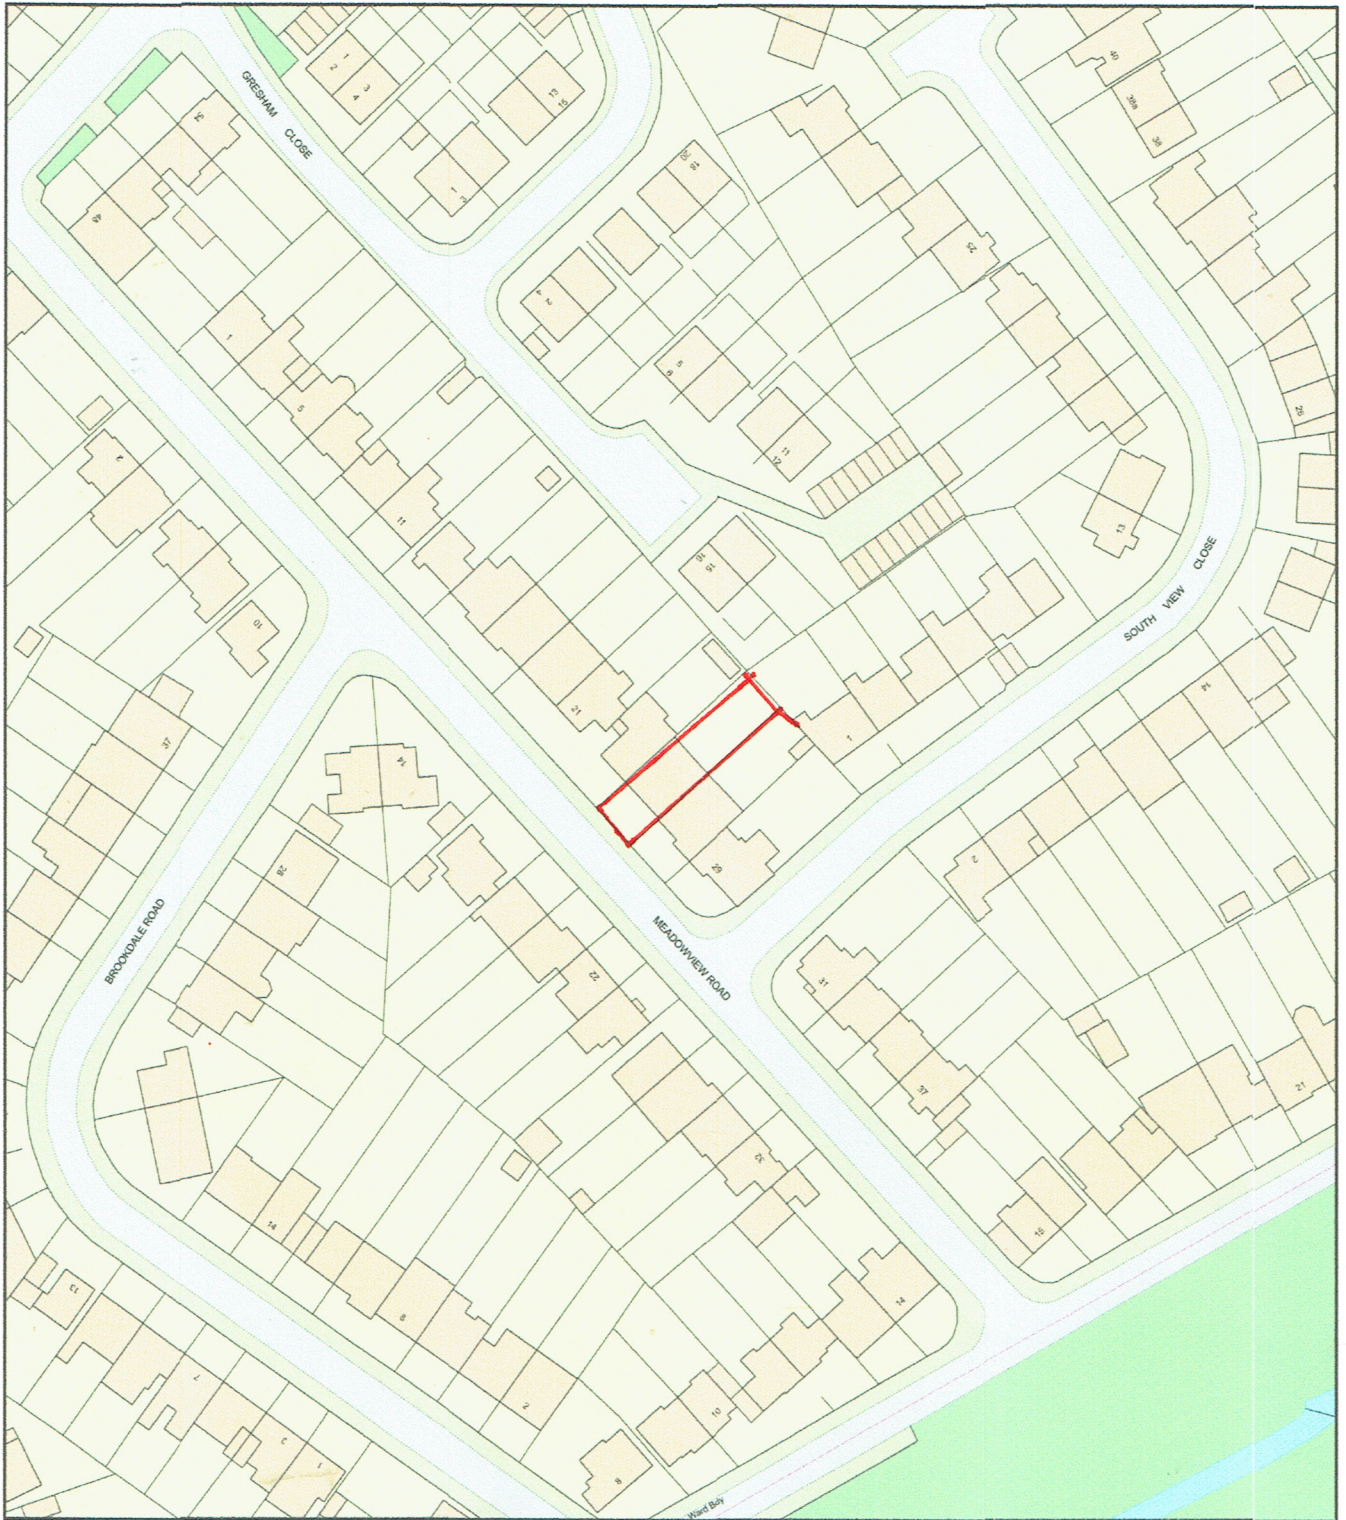

Plan Produced for: **GRAHAM PEACHEY**

Date Produced: 14 Jul 2021

Plan Reference Number: TQRQM21195171710484

Scale: 1:1250 @ A4