


*Graham J Peachey. B.Sc.
Chequers. Chequers Hill.
Bough Beech.
Kent, TN8 7PD.
Mobile 07941 508919
graham@grahampeachey.co.uk*




**25 MEADOWVIEW ROAD
BEXLEY. DA5 1HP.**

*Second storey side extension to provide
additional bedroom and bathroom.*

1:50 @ A3.

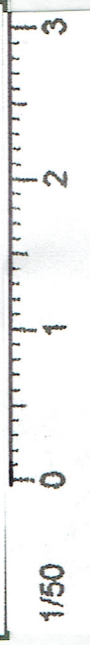

Scale Bar (metres)

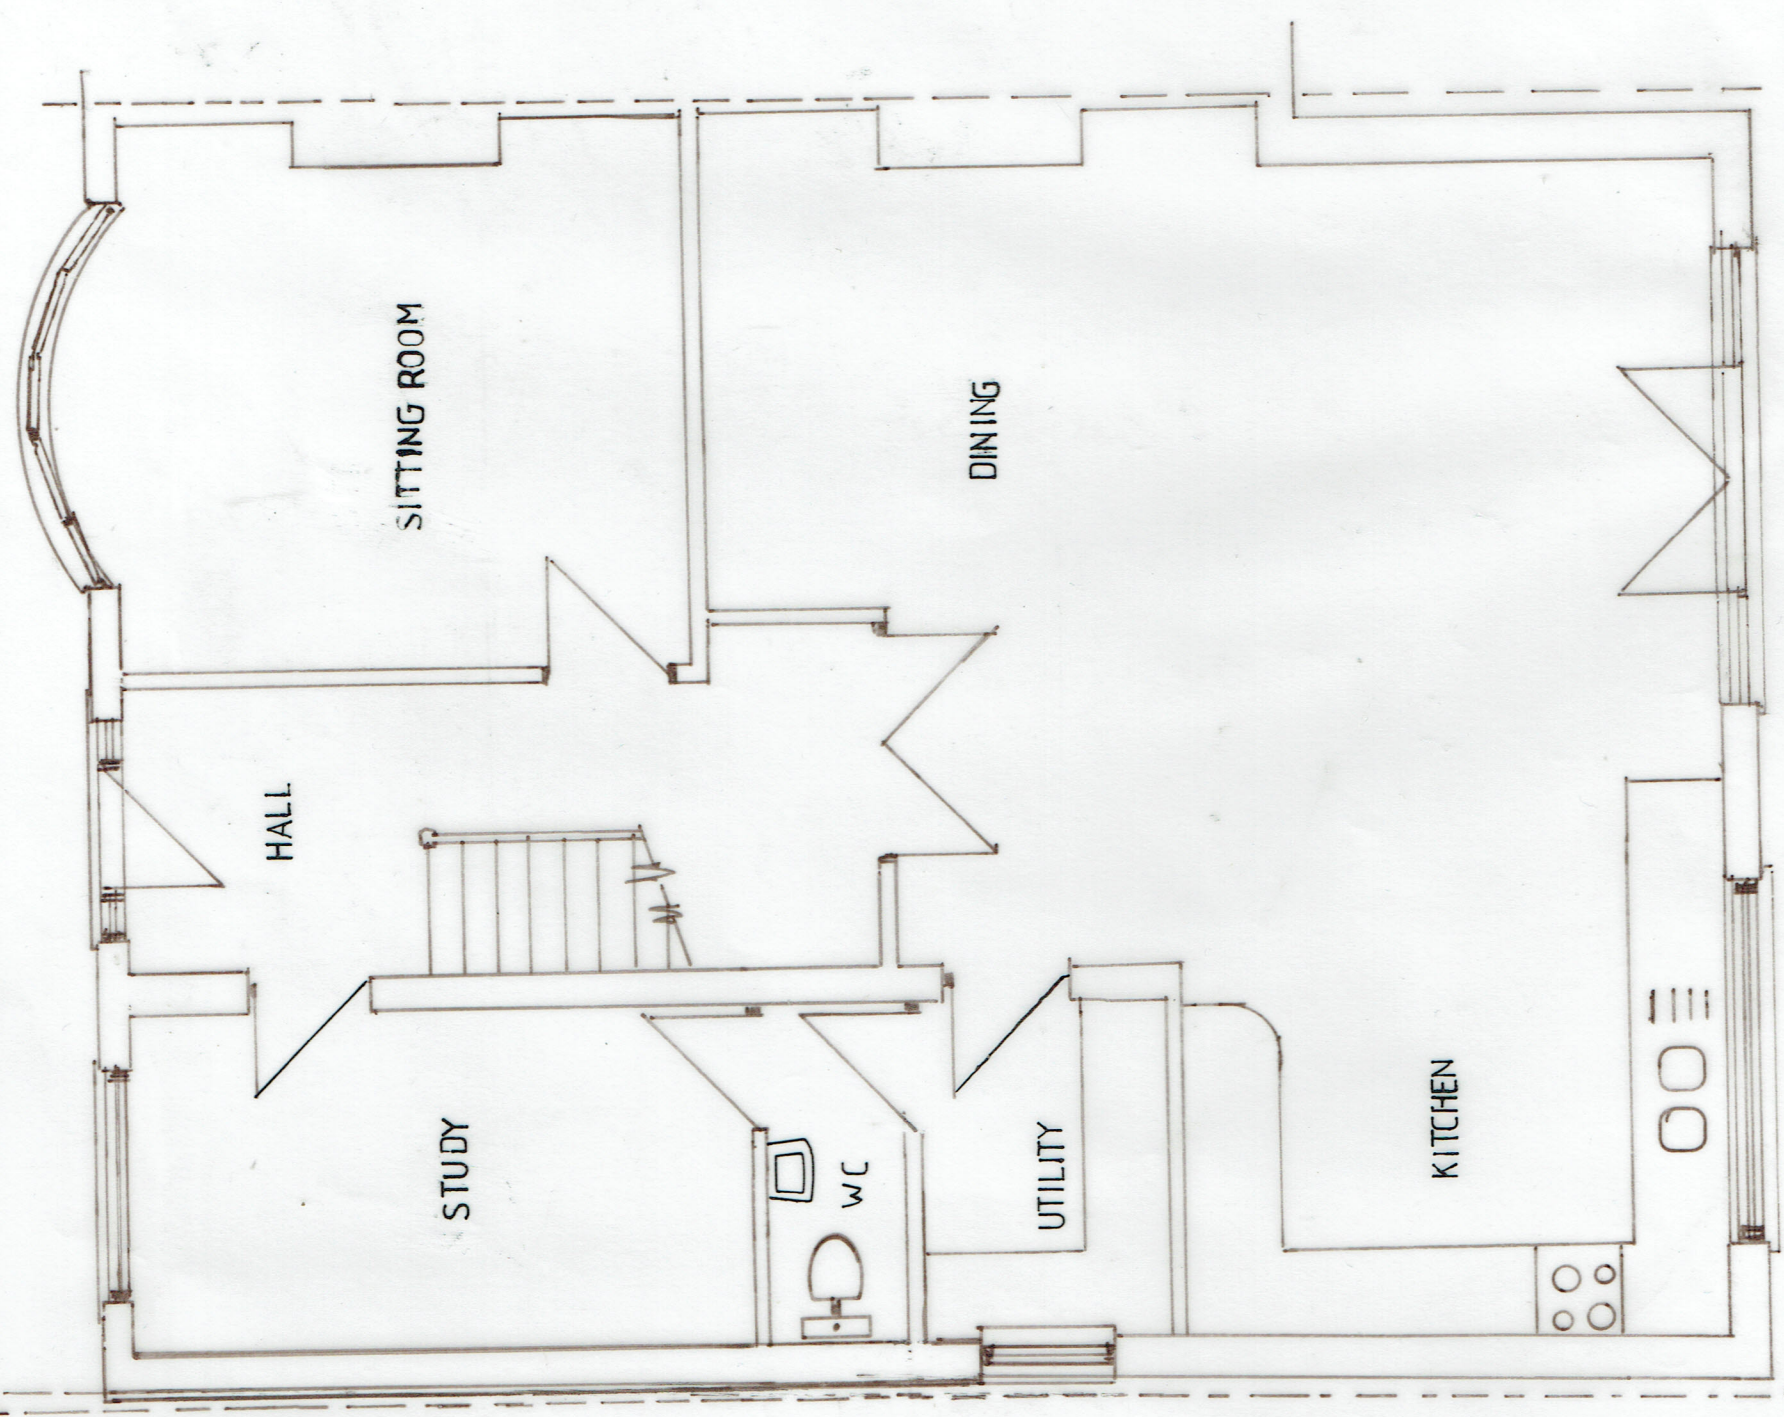

**GROUND FLOOR EXISTING
DRAWING 1**