



EXISTING FRONT ELEVATION (1/100)

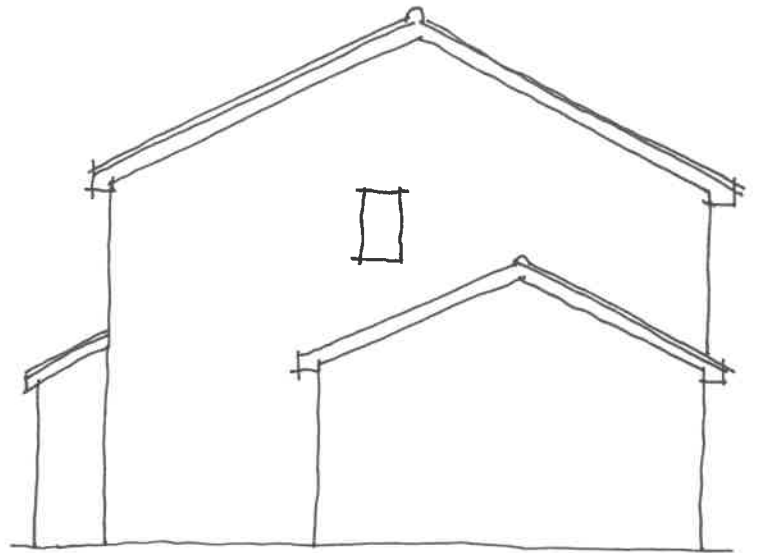

EXISTING SIDE ELEVATION (1/100)



PROPOSED FRONT ELEVATION. (Showing conversion) (1/100)

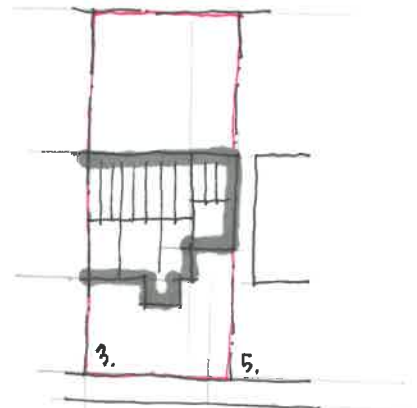


FAIRMONT CLOSE

BLOCK PLAN



(Scale Bar 1/500)

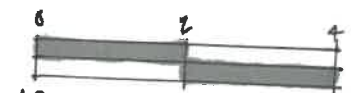


(Scale Bar 1/100)

No 3 FAIRMONT CLOSE  
 BELVEDERE KENT.  
 (PART GARAGE CONVERSION)

EN/03  
 ENKID LTD.

No 3 FAIRMONT CLOSE  
BELVEDERE KENT  
(PART GARAGE CONVERSION)

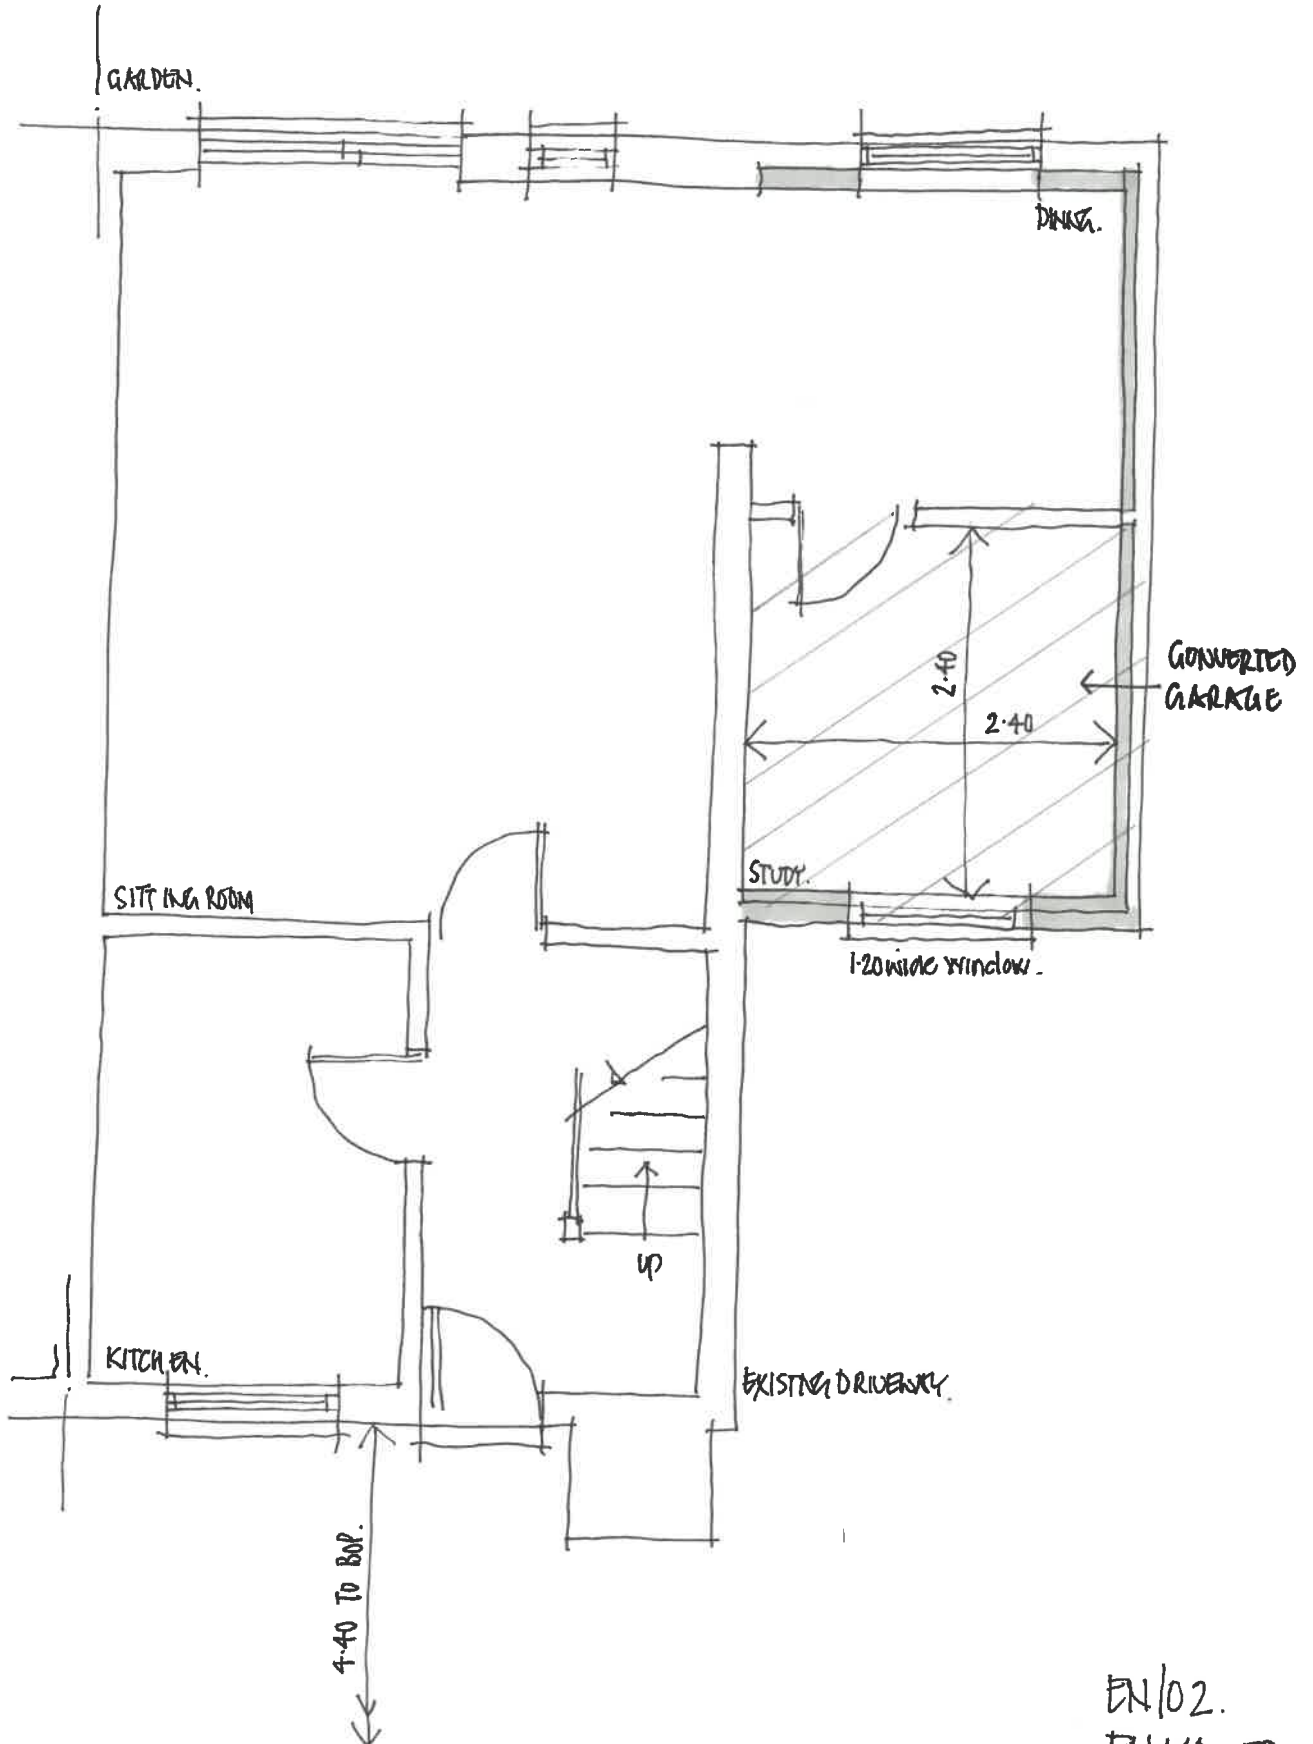

No 3 FAIRMONT CLOSE  
BELVEDERE KENT  
(PART GARAGE CONVERSION)

