


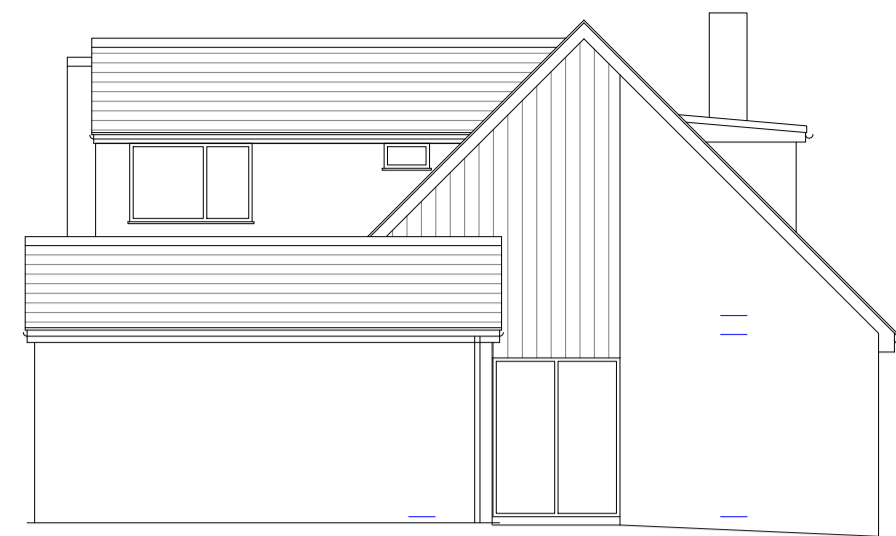

EAST 1:100
0 1m 2m 3m 4m




NORTH 1:100
0 1m 2m 3m 4m



WEST 1:100
0 1m 2m 3m 4m




SOUTH 1:100
0 1m 2m 3m 4m

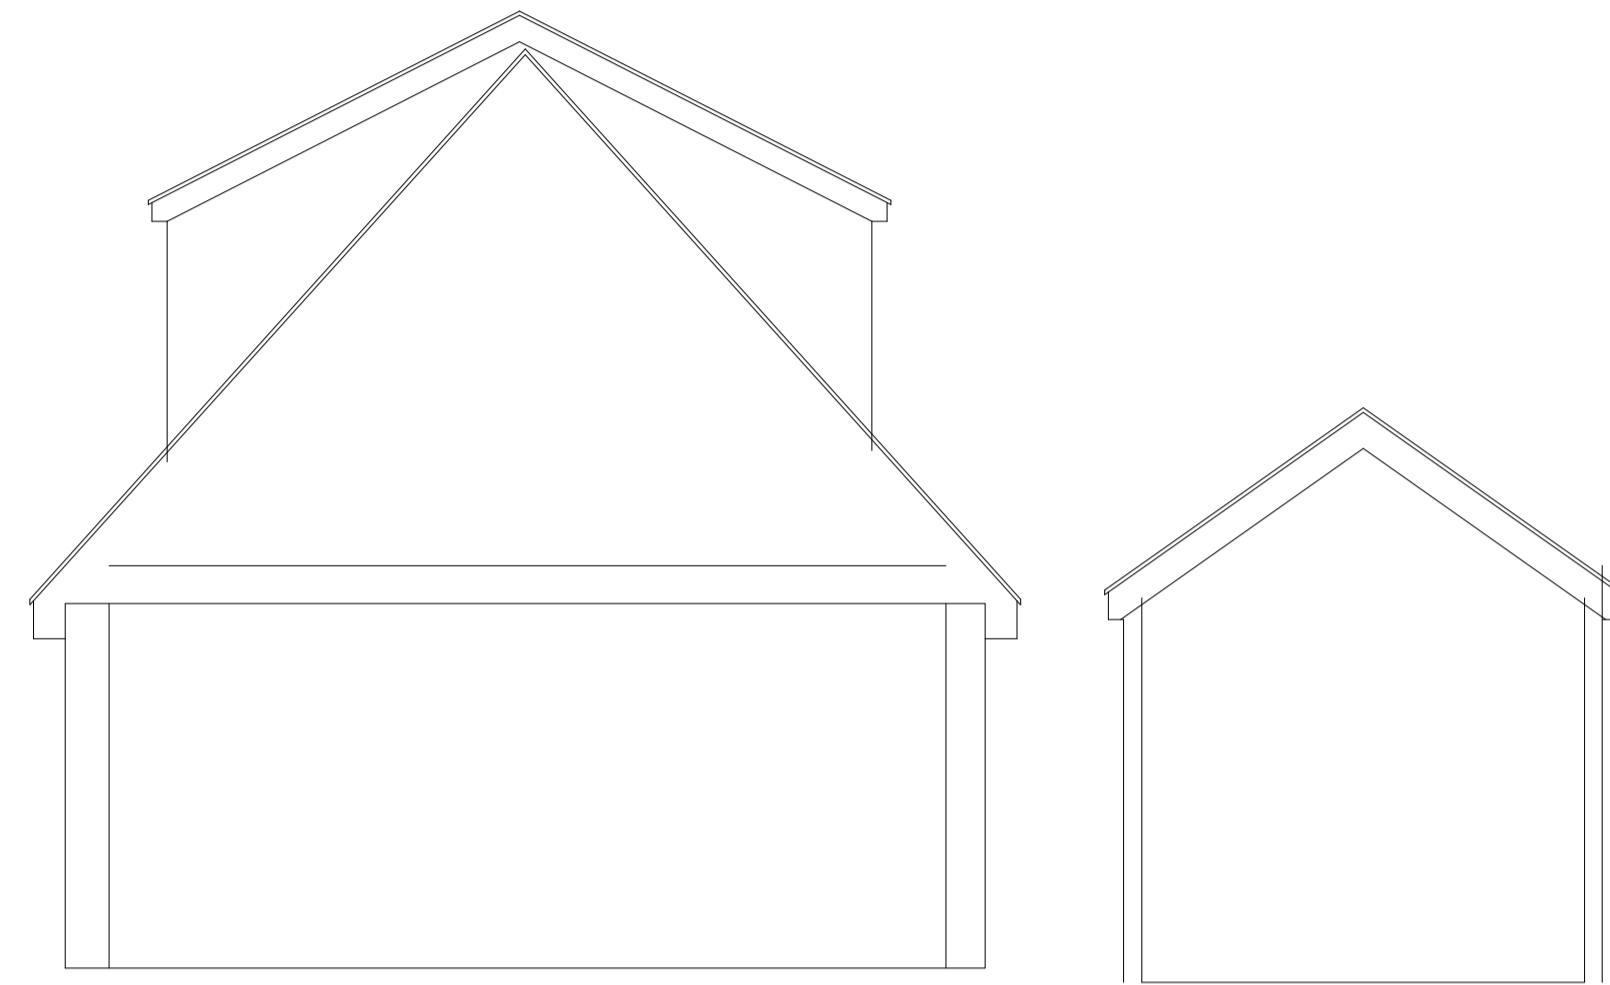


TYPICAL SECTION A-A 1:50
0 1m 2m 3m 4m



GROUND FLOOR 1:50
0 1m 2m 3m 4m

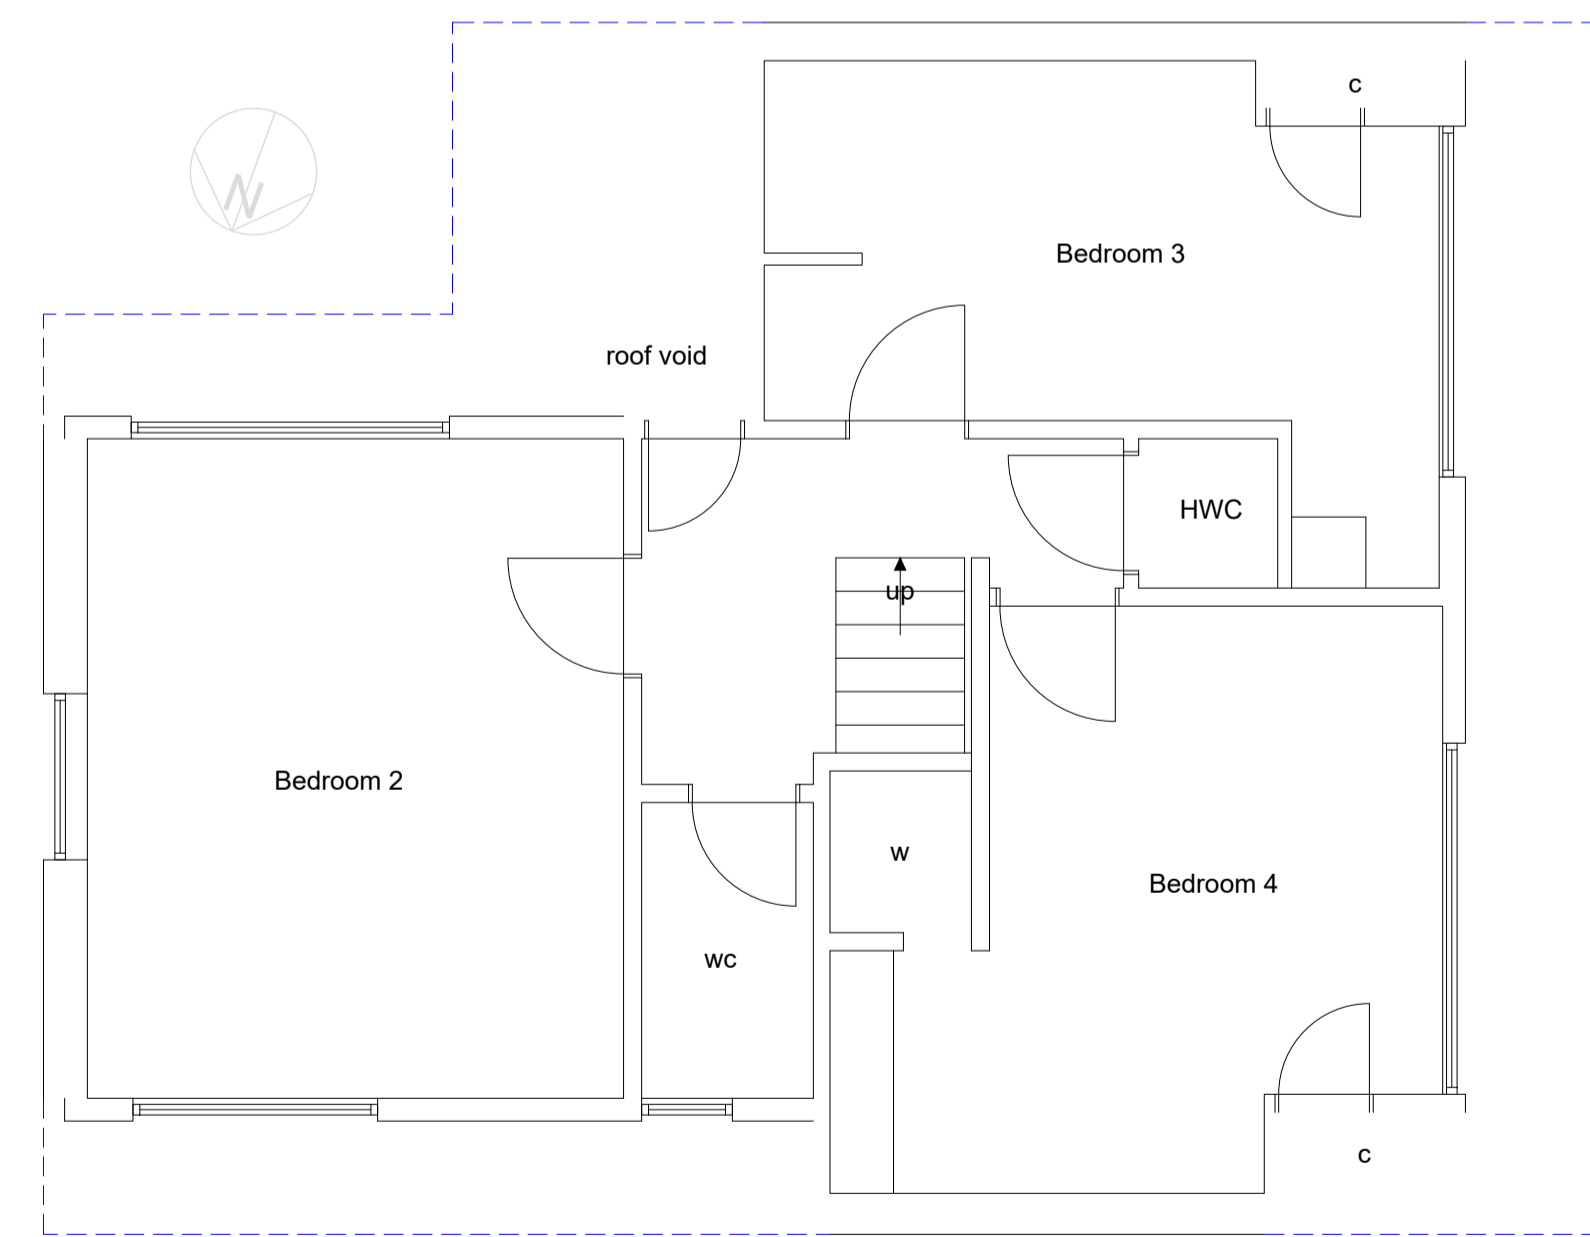

FIRST FLOOR 1:50
0 1m 2m 3m 4m

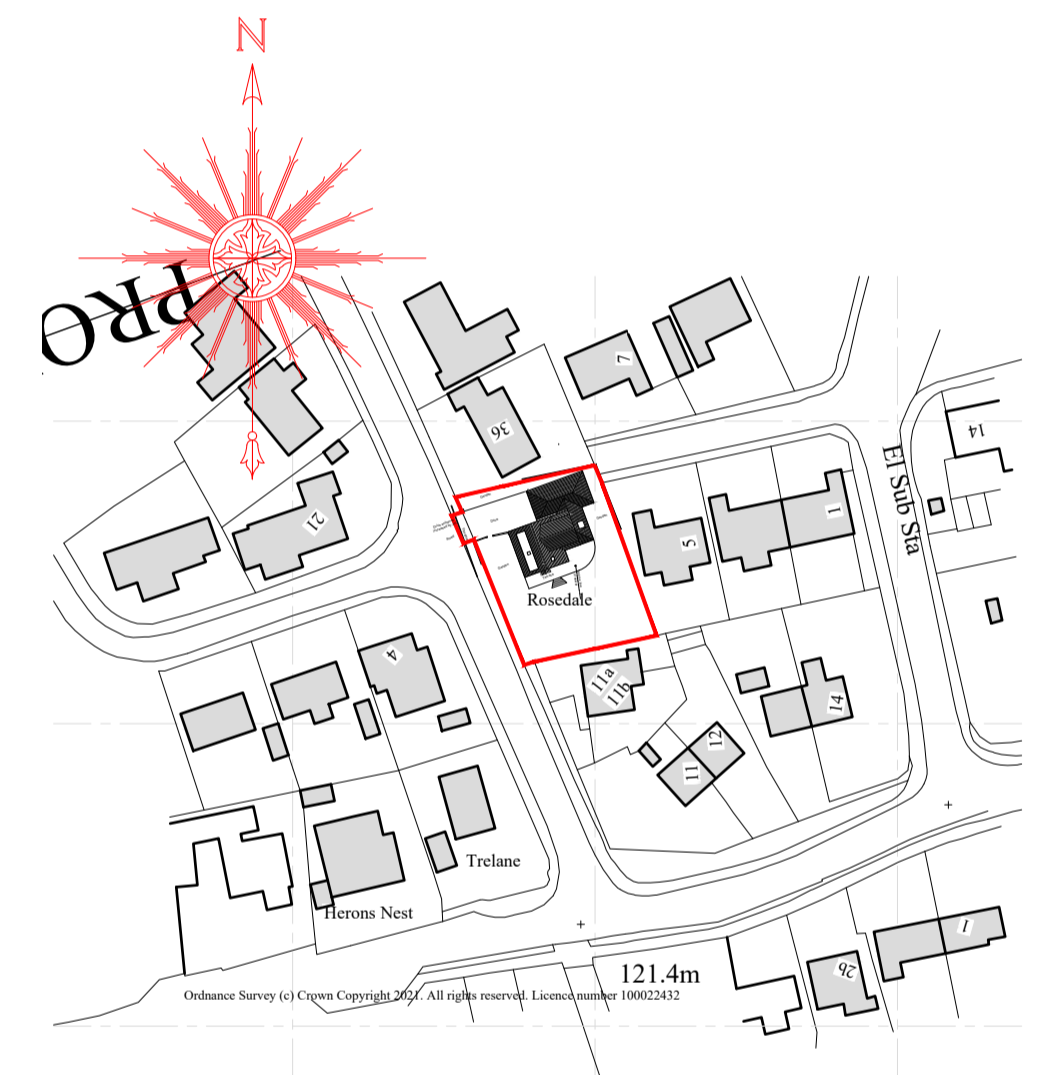


LOCATION PLAN (1:1250)
Ordnance Survey licence number 100012866

CLIENT **MR AND MRS KEMPEN**
ROSEDALE
PELYNT
CORNWALL

JOB **PROPOSED EXTENSION AND ALTERATIONS**

DRG **SURVEY**

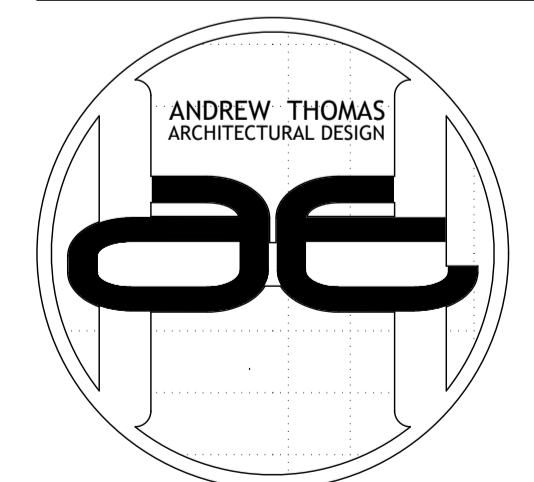

THE OLD CHAPEL
CHAPEL ROW
WIDE GATES
LOOE
CORNWALL
PL13 1QB
TEL: 01503 240748
FAX: 01503 240939
E-MAIL: ADMIN@AHTDESIGN.CO.UK
WWW: AHTDESIGN.CO.UK

SCALES @ A1 1:50 1:100	DRG No. 4024/1B
DATE AUG 21	DRAWN J Hunt
CHECKED	

Contractors must check all dimensions on site. Only figured dimensions are to be worked from. All discrepancies must be reported immediately to the Supervising Officer before proceeding.
© Copyright AHT Design 2011

