




03 EXISTING OUTBUILDING 1:100

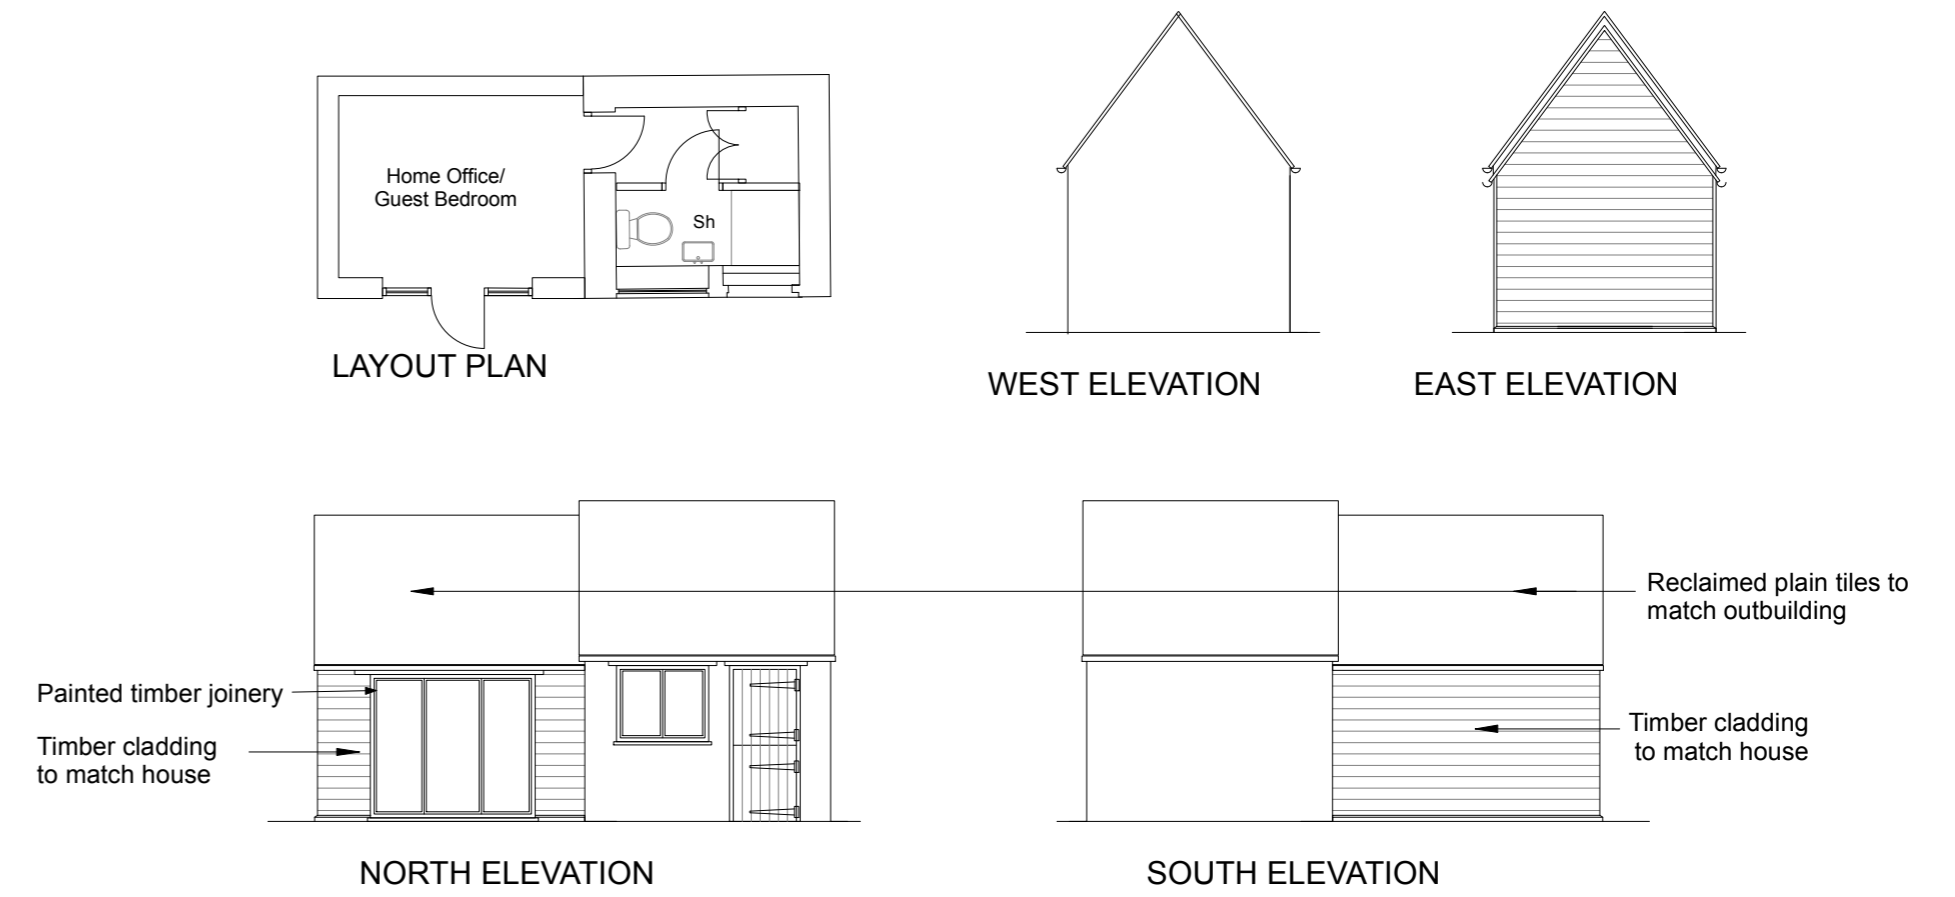

04 PROPOSED OUTBUILDING 1:100

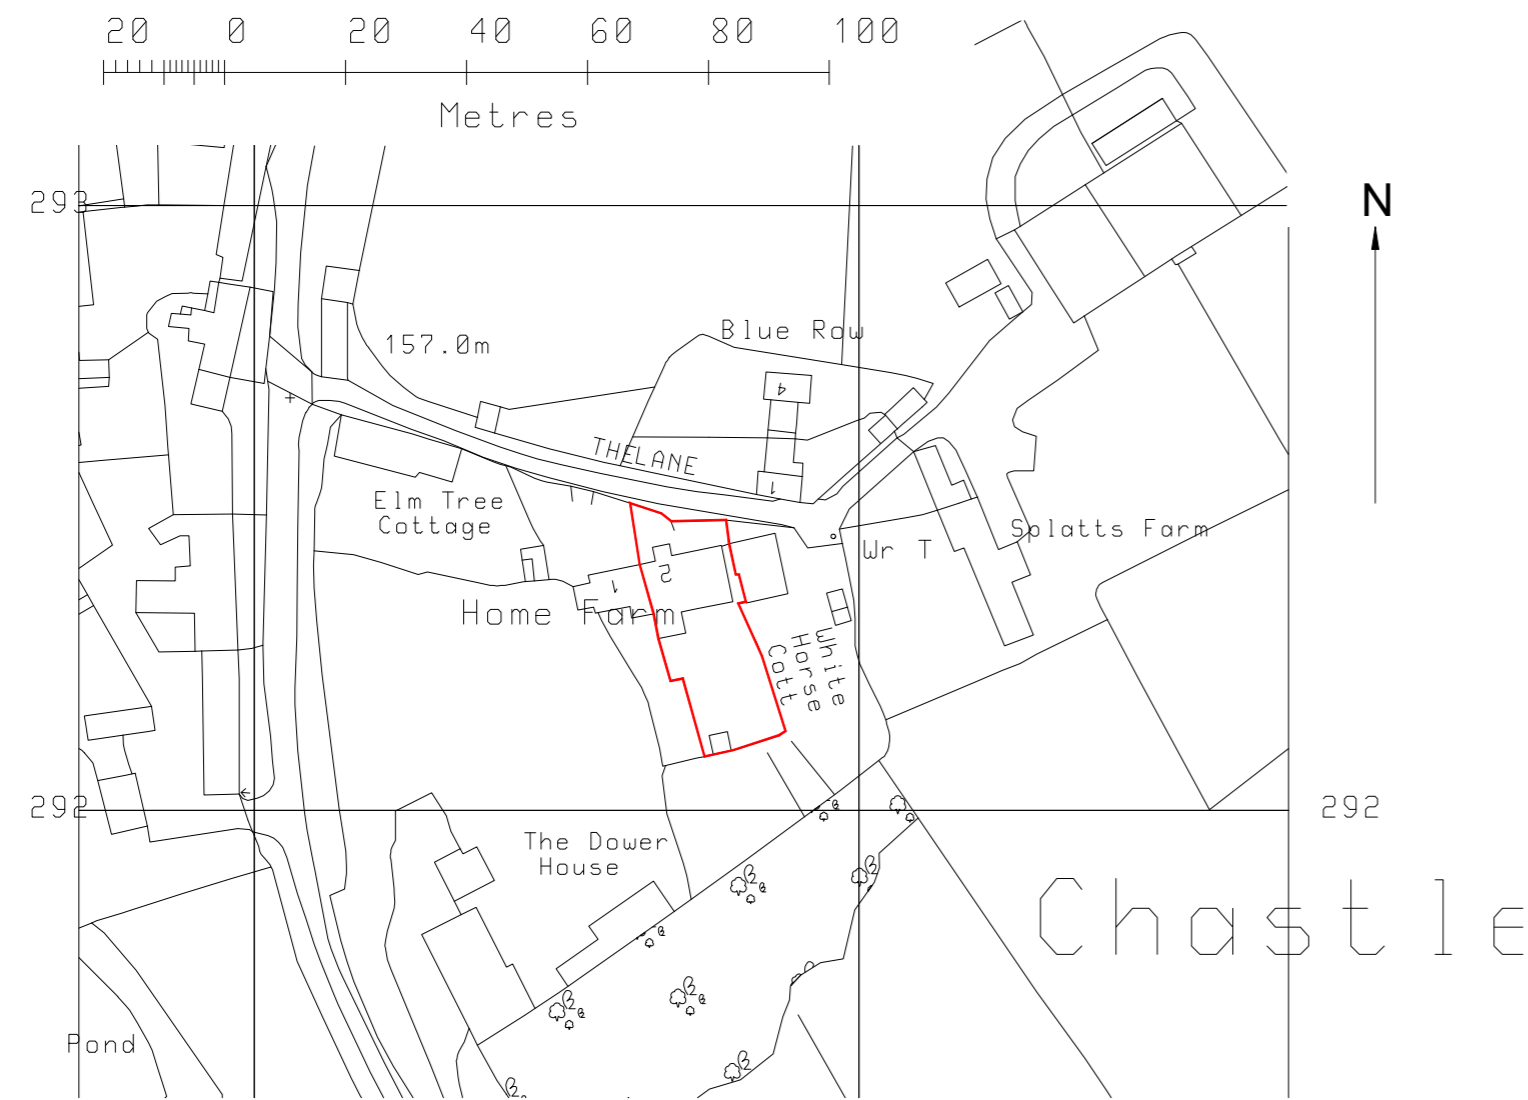

01 EXISTING SITE LOCATION PLAN 1:1250

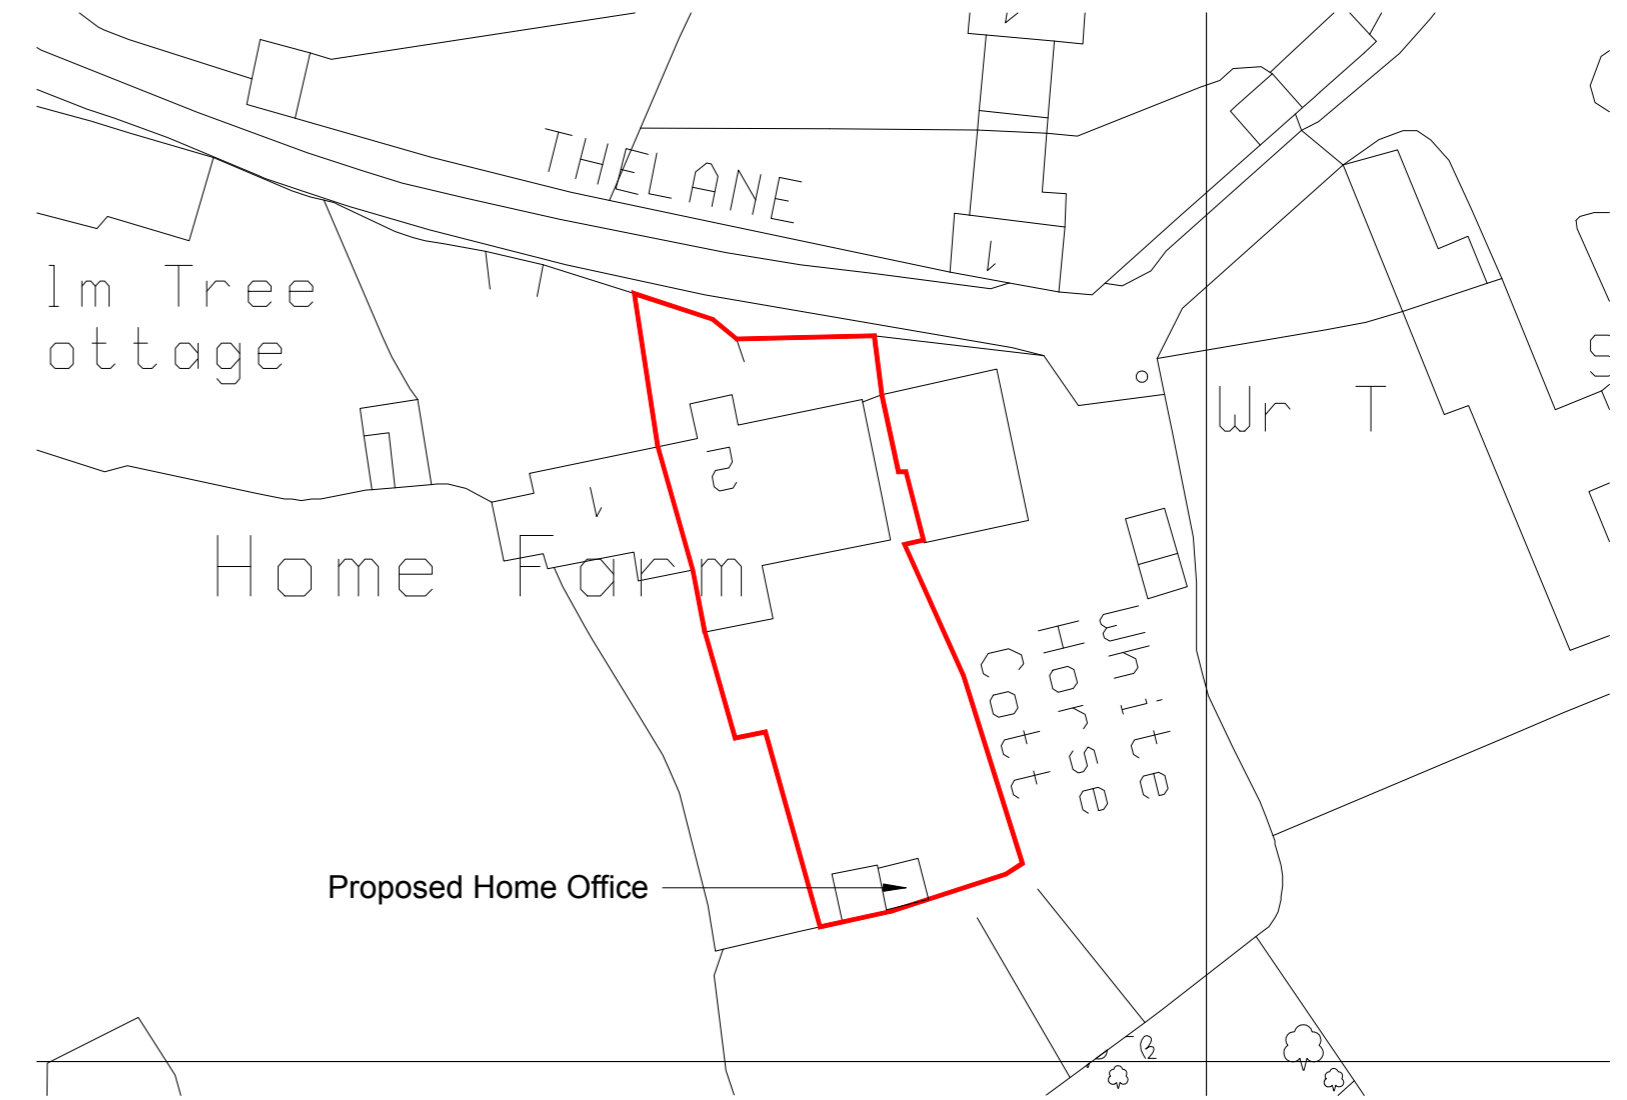

02 PROPOSED SITE BLOCK PLAN

mm³ design

Dairy Farm, Hillesden
Buckinghamshire, MK18 4BX

Tel: 01280 848 140
E: studio@mm3-design.co.uk

- 26.02.21 Issued for Client Comment
A 16.05.21 Updated to Client Comment & for Submission
B 16.09.21 Updated to Client Comment & for Re-Submission
C 22.09.21 Updated to Client Comment & for Re-Submission

KR
KR
KR
KR

Garden House, Chastleton, Gloucestershire. GL56 0SX.

Existing & Proposed Outbuildings & Site Location Plan

25.02.21 AL(10)008 C
1:100/1250/500 @A2 KR ©

