


SCALE 1:1250 @ A3

A100, A101, A102, A103

DO NOT SCALE FROM THIS DRAWING. IF IN DOUBT ASK!
 REFERENCE **MUST BE MADE** ALSO TO STRUCTURAL
 ENGINEER DRAWING INFORMATION WHERE RELEVANT
 TO PROJECT. S.ENGINEER INFO TAKES PRECEDENCE
 OVER STEEL/TIMBER SIZES INDICATED ON THIS
 DRAWING

17 Sword Hill, Caerphilly CF83 2AG

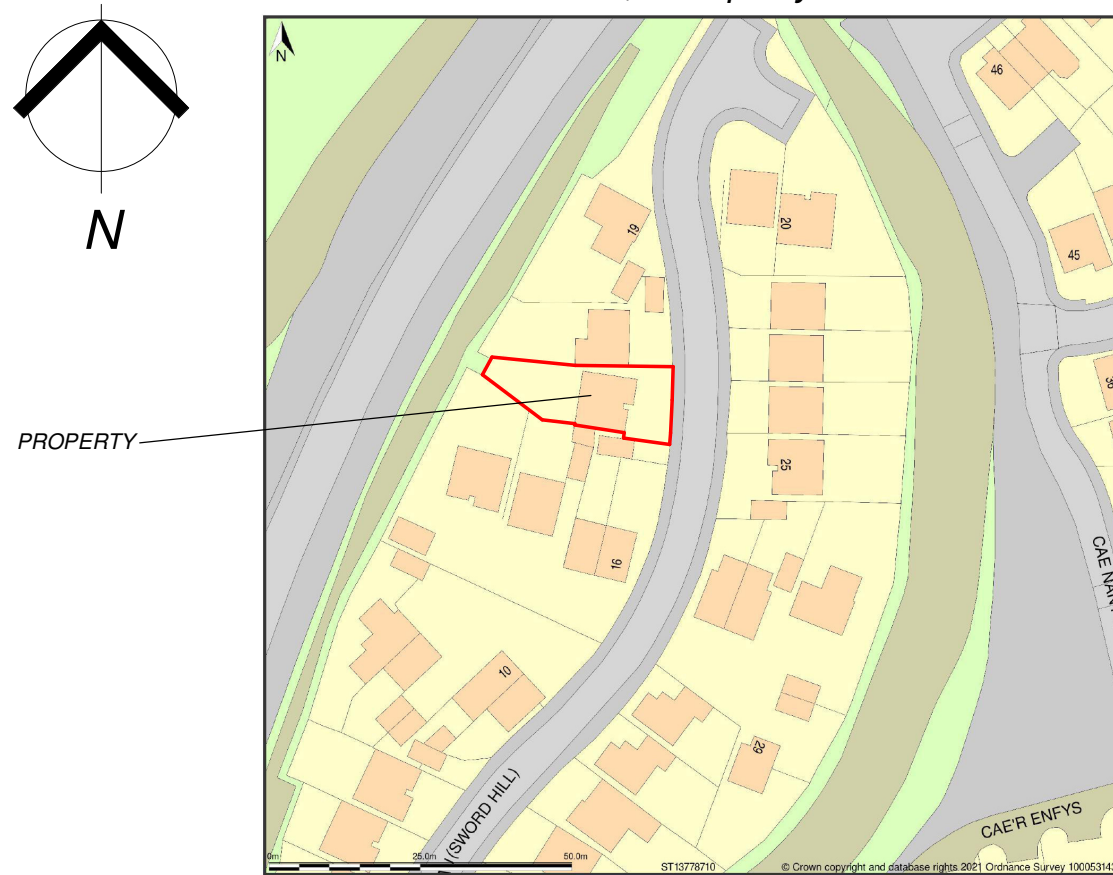

Location Plan

1 : 1250



Location Plan
 Proposed Garage Conversion at 17 Sword Hill Caerphilly CF83 2AG

REV
 A100

Project number	811
Date	SEPT 2021
Drawn by	MD
Scale	As indicated@A3



mjdesign
 Architectural Services Ltd 07803 132478